
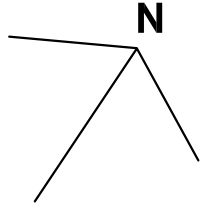


BASEMENT FLOOR PLAN AS PROPOSED

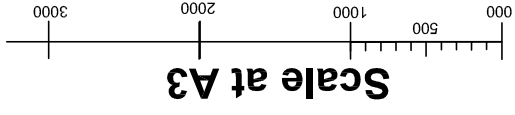

NEALE & NORDEN
CONSULTANTS


BASEMENT FLOOR PLAN
AS PROPOSED

REV	DATE	DESCRIPTION
A		1st Revision
B		2nd Revision
C		3rd Revision
D		4th Revision

25A DARTMOUTH PK RD

NO.	DATE	DESCRIPTION
D04C		Final Design
437/D04C		Scale
11/01/2017		Date

CHK: [Signature]

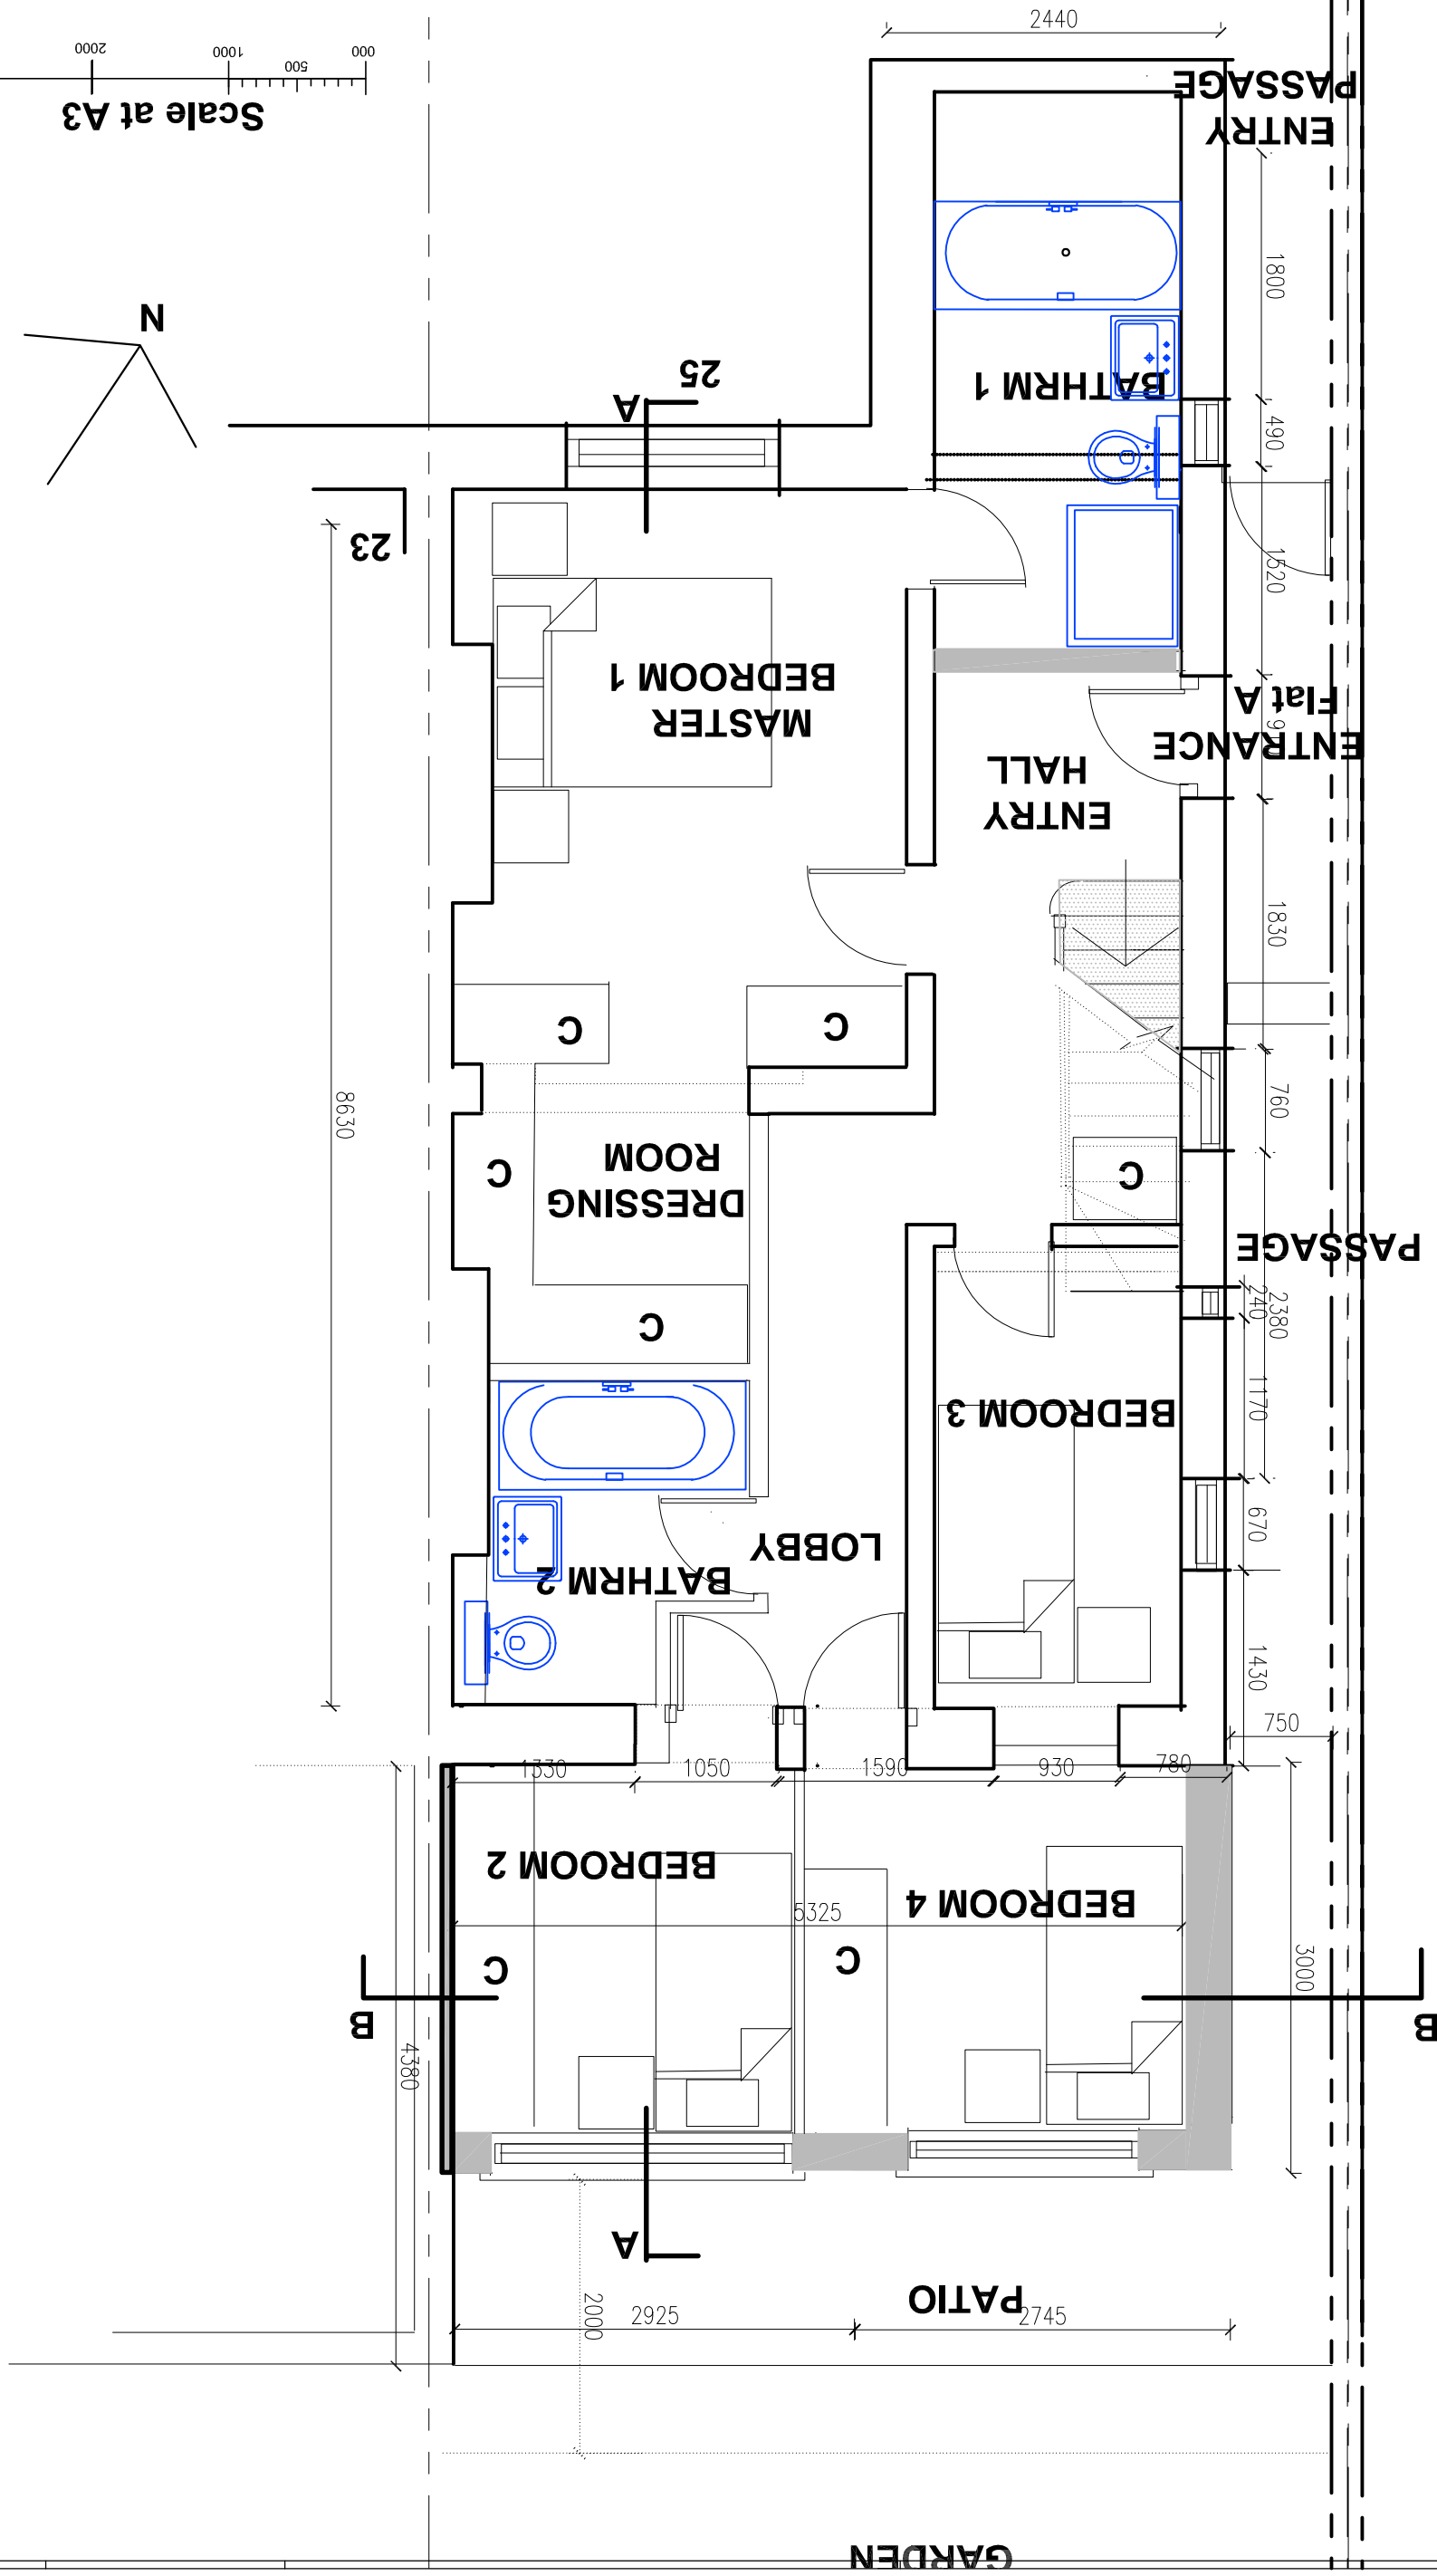

27

GARDEN