


GROUND FLOOR PLAN AS PROPOSED

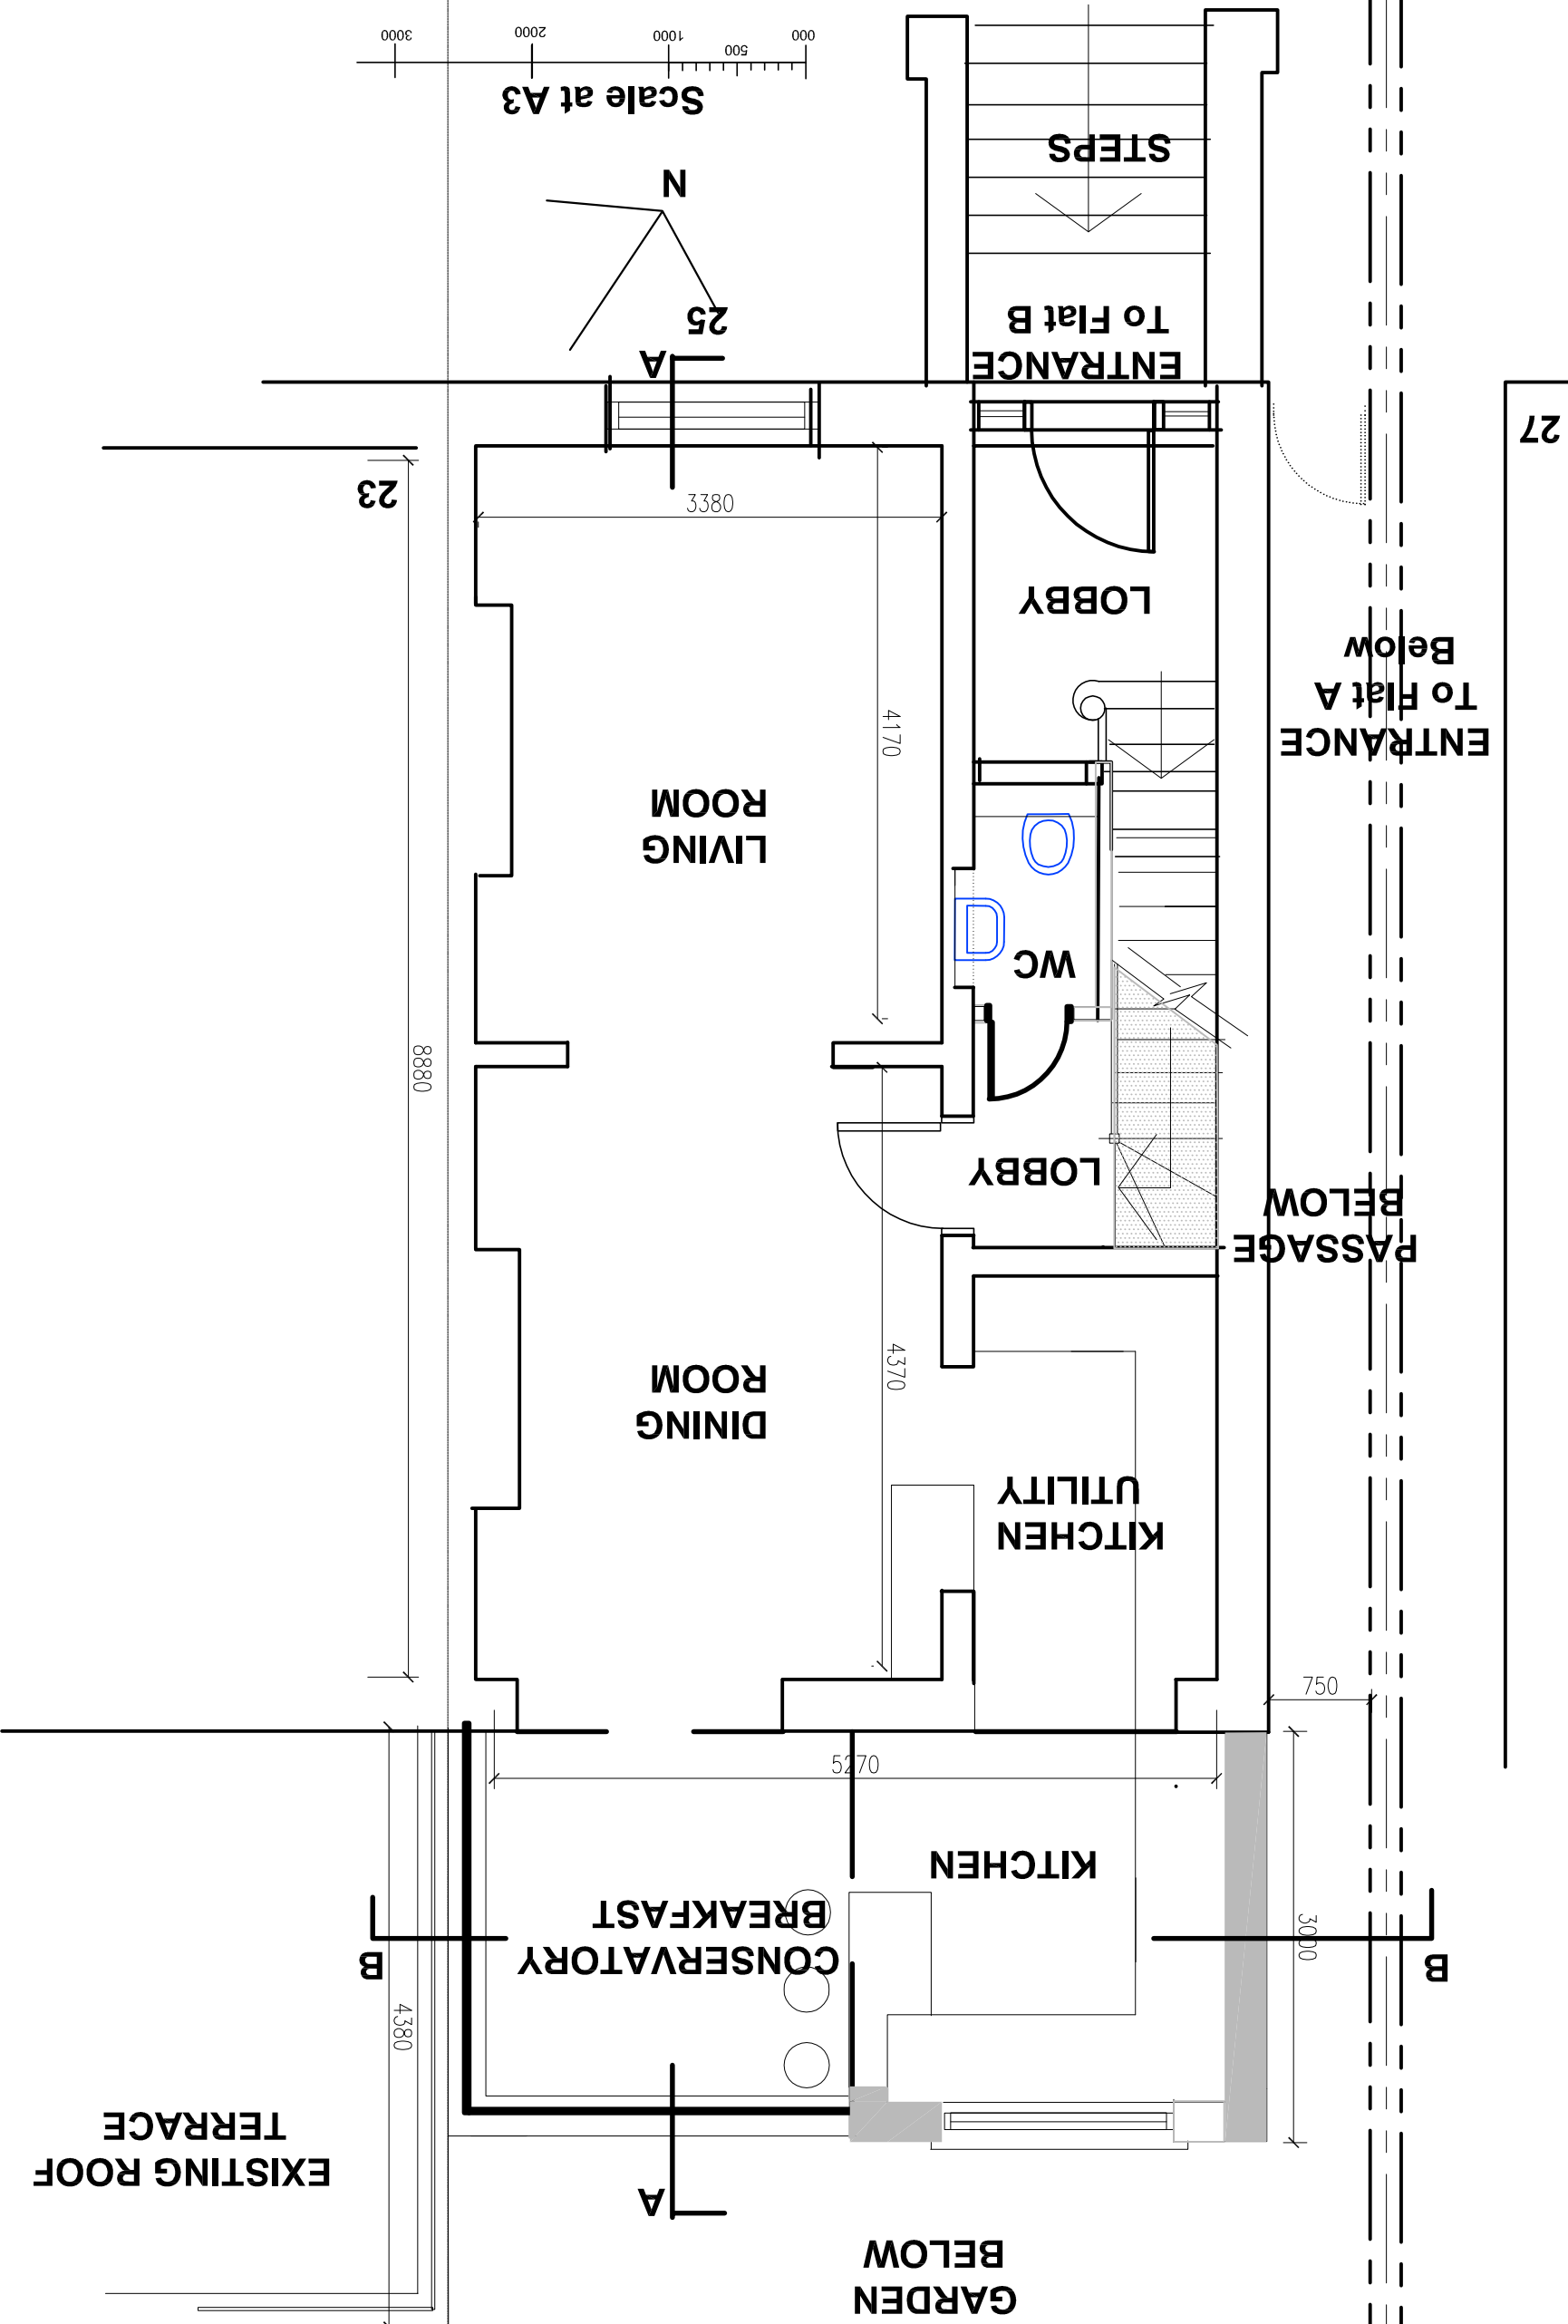

NEALE & NORDEN
CONSULTANTS

GROUND FLOOR PLAN
AS PROPOSED

REV	DATE	DESCRIPTION
A		Site location
B		Scale revised
C		
D		

25A DARTMOUTH PK RD

NO.	DATE	DESCRIPTION
D05A		at alterations to be worked on site
Job no.	437005A	
Scale	1:500 @ A3	
Date	11/01/2017	

CHK: