


REAR ELEVATION AS PROPOSED

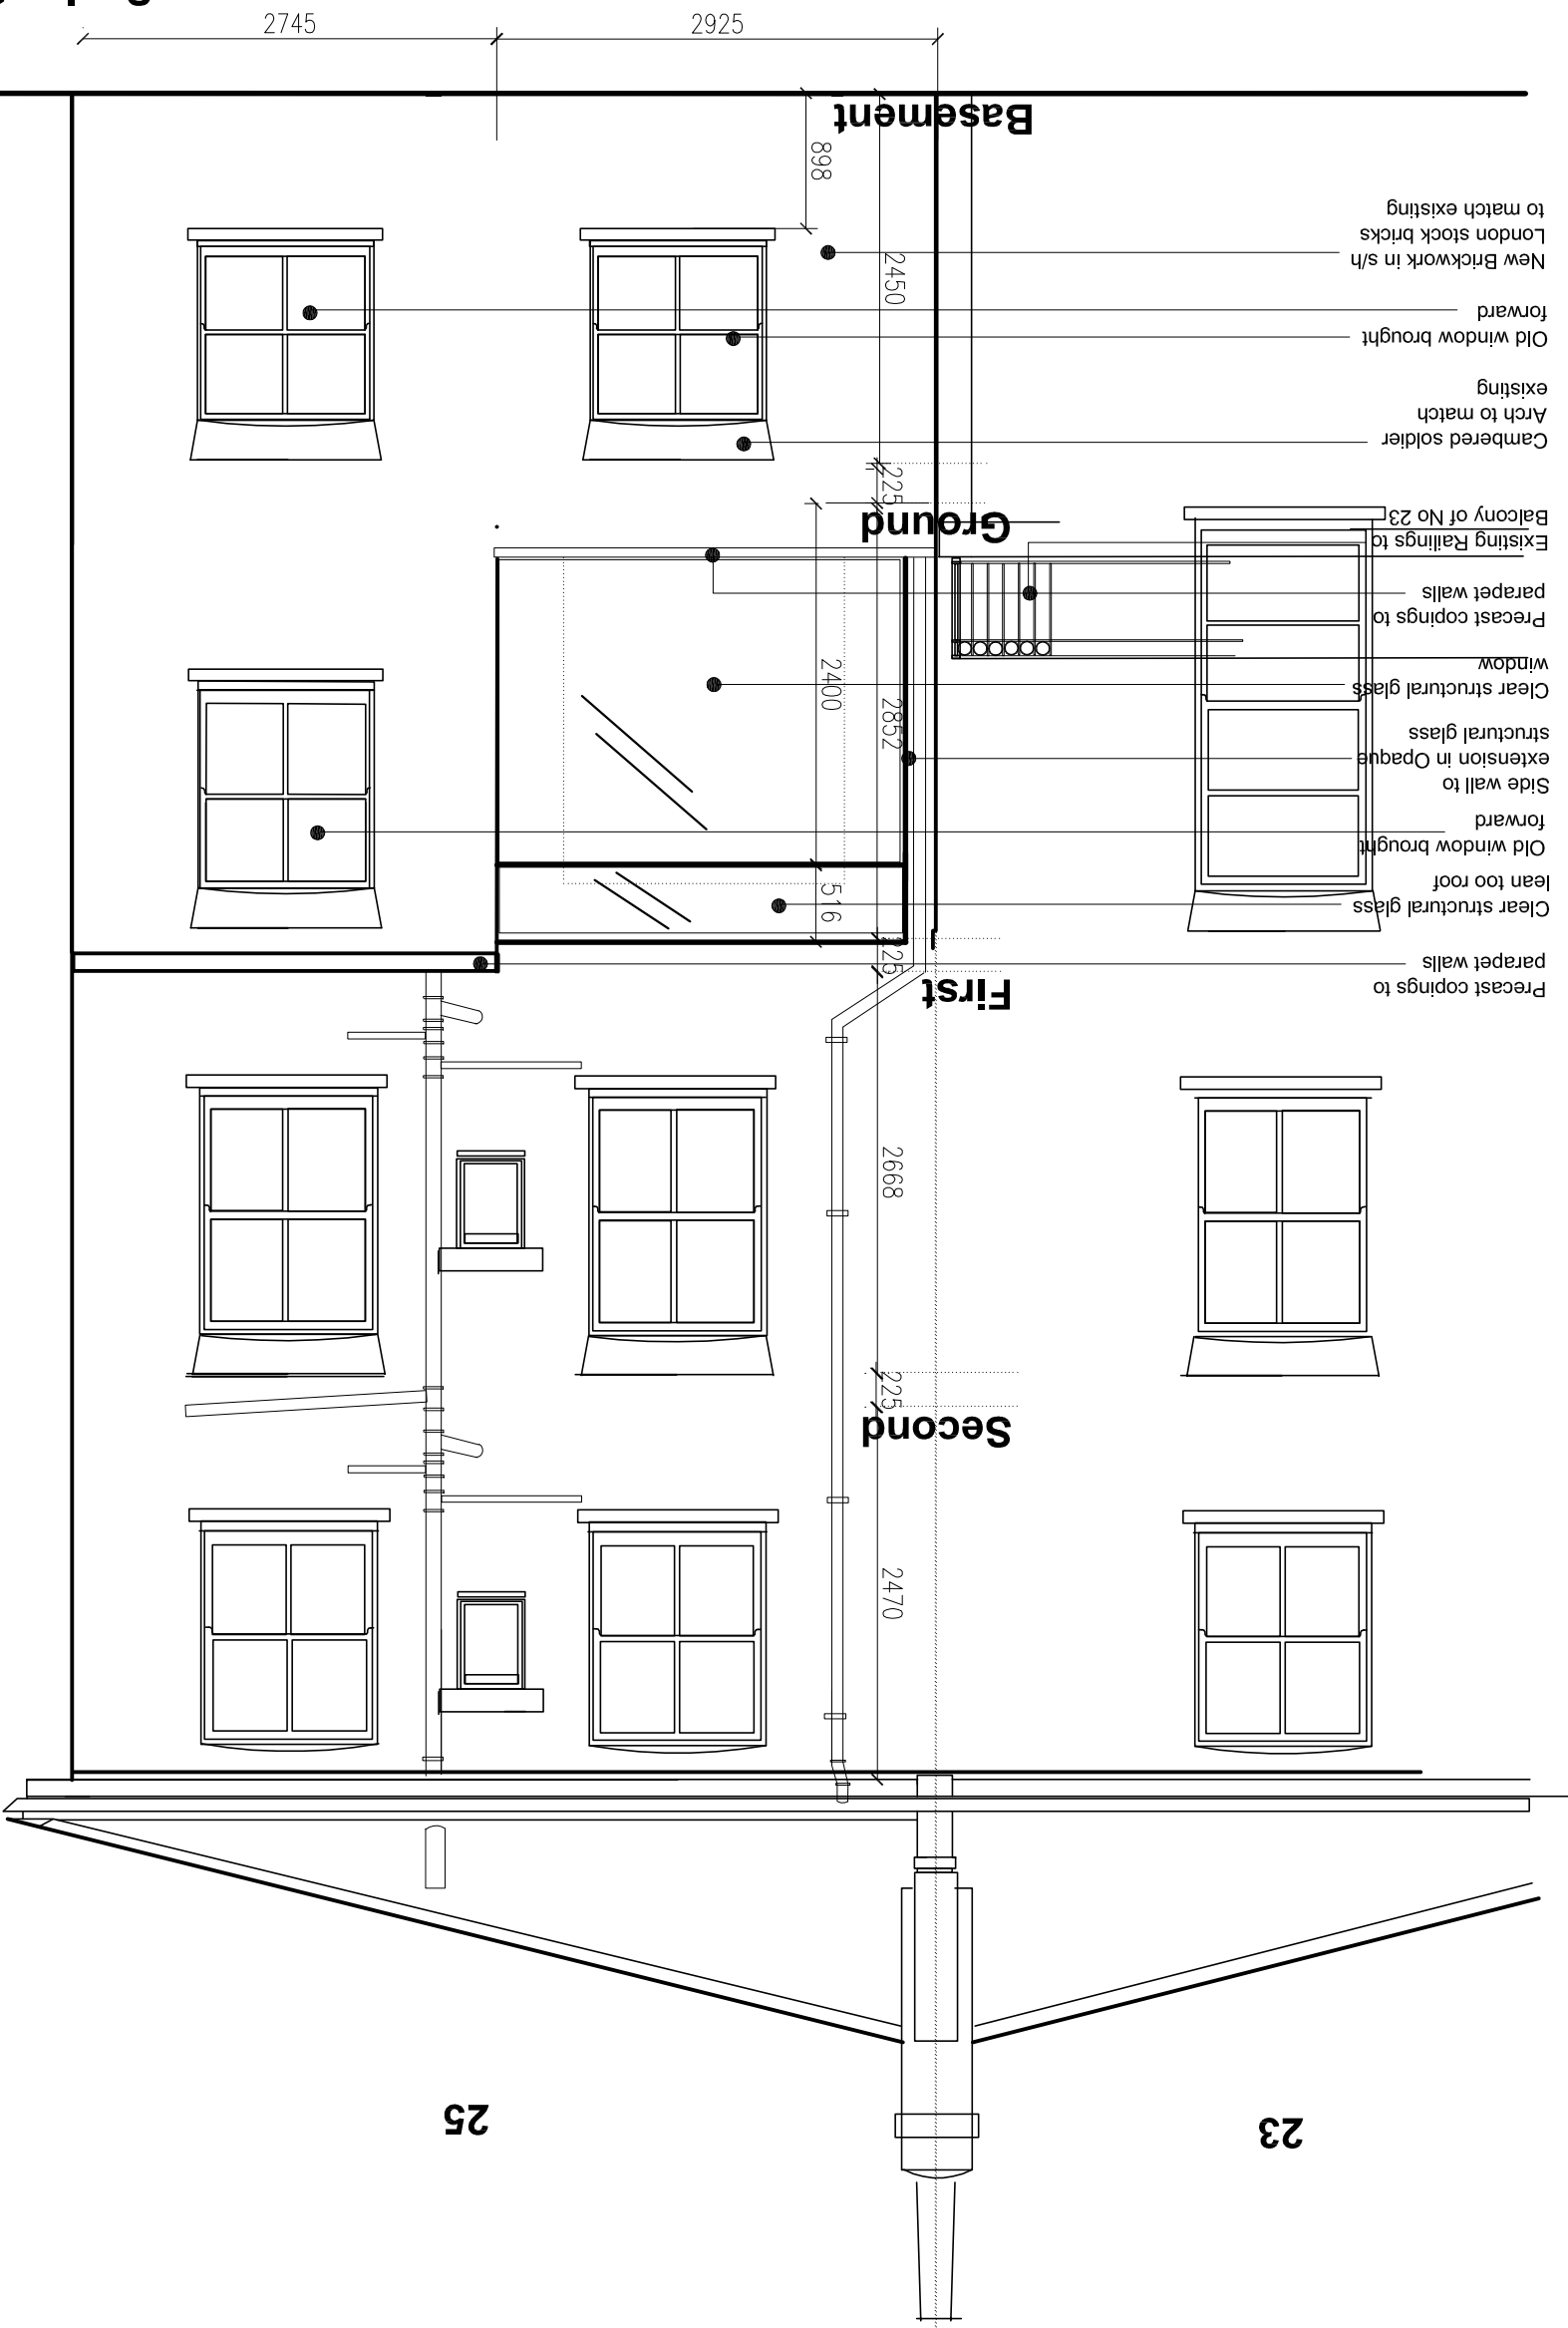

NEALE & NORDEN
CONSULTANTS
17 DARTMOUTH PARK AVENUE, LONDON, NW5 1AL
(0207) 813 423 e-mail: norden@nealeandnorden.com

REAR ELEVATION
AS PROPOSED

NO.	DATE	DESCRIPTION
A		
B		
C		
D		

25A DARTMOUTH PK RD

NO.	DATE	DESCRIPTION
D07		
437/007		
159/0A3		
11/01/2017		

CHK: