




1 SECTION CC  
Scale: 1:10

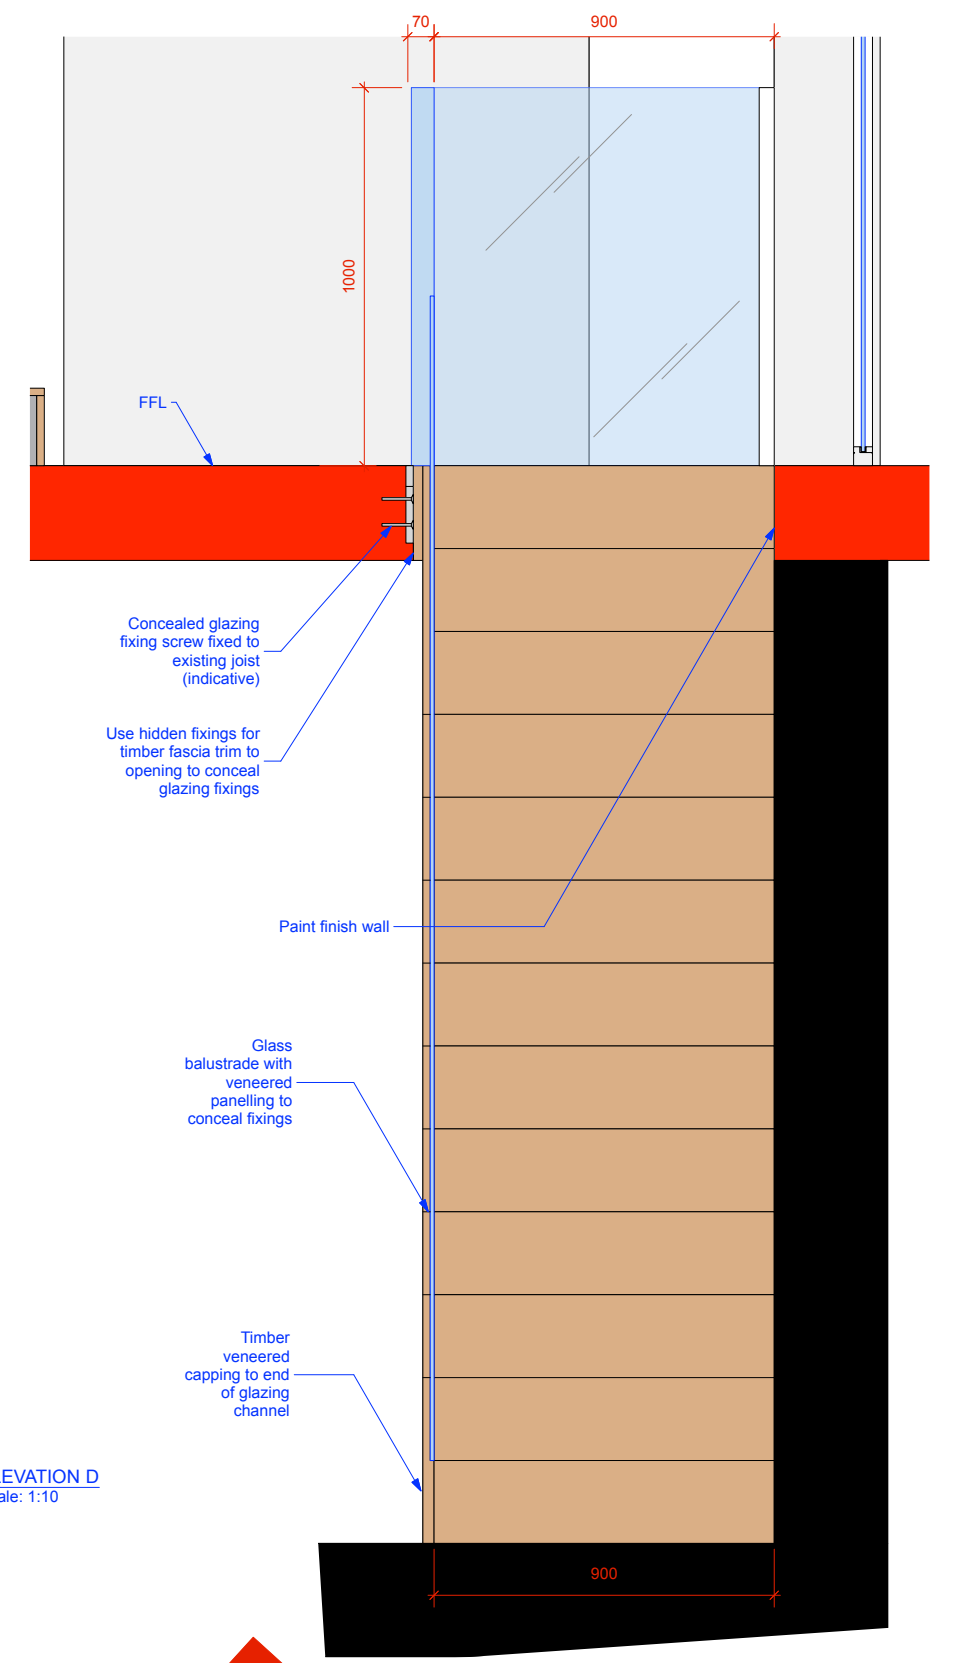


2 ELEVATION D  
Scale: 1:10

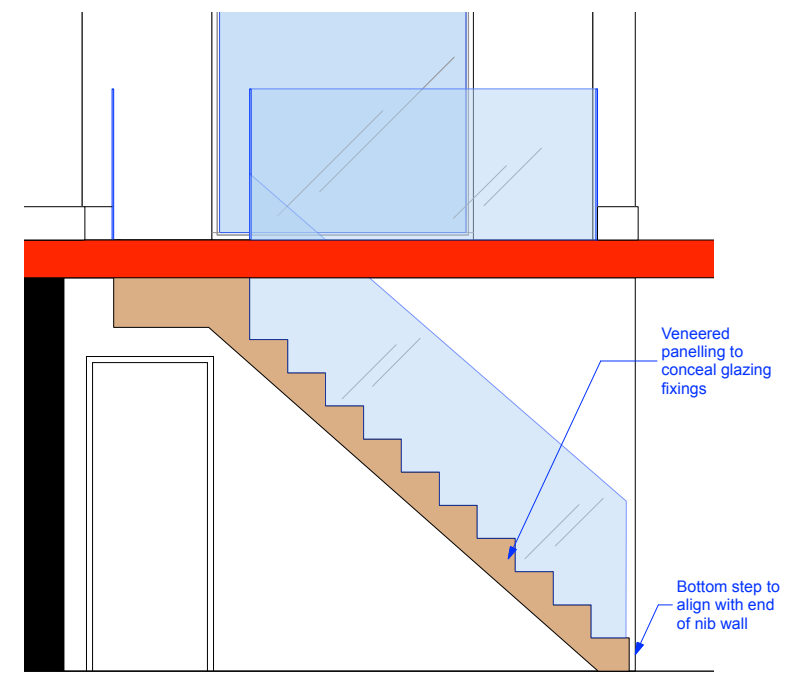

3 SECTION EE  
Scale: 1:25

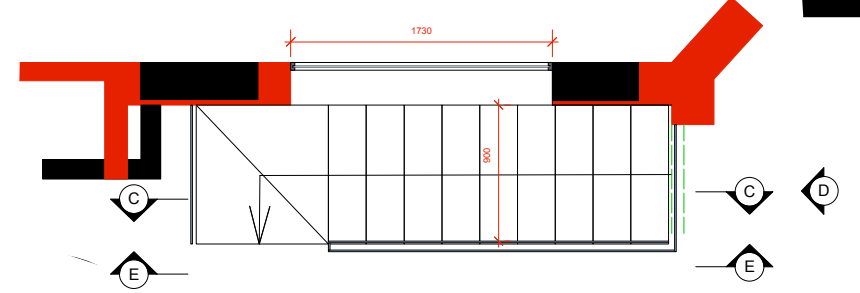

4 PLAN  
Scale: 1:25

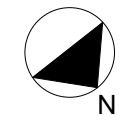

ISSUE:	DATE:	COMMENT:
A	12.04.16	ISSUE FOR INFORMATION
-	04.06.15	ISSUE FOR INFORMATION

<b>CallenderHoworth</b>		Morelands 5-23 Old Street London EC1V 9HL		T: 020 7336 8560 F: 020 7549 2152 W: www.callenderhoworth.com	
Job no.	Job title				
<b>1193</b>	FLAT 1, 31 HEATH DRIVE, LONDON NW3 7SB				
Drawing no.	Drawing title				
<b>304.02</b>	GROUND TO BASEMENT FLOOR STAIRS				
Scale	Size	Drawn	Revision		
1:10 1:25	A1	KL	A		

All works to be in accordance with relevant standards, British building codes, and other relevant codes, and with manufacturer recommendations and instructions. All dimensions to be checked on site. Do not scale from this drawing.