


Section01

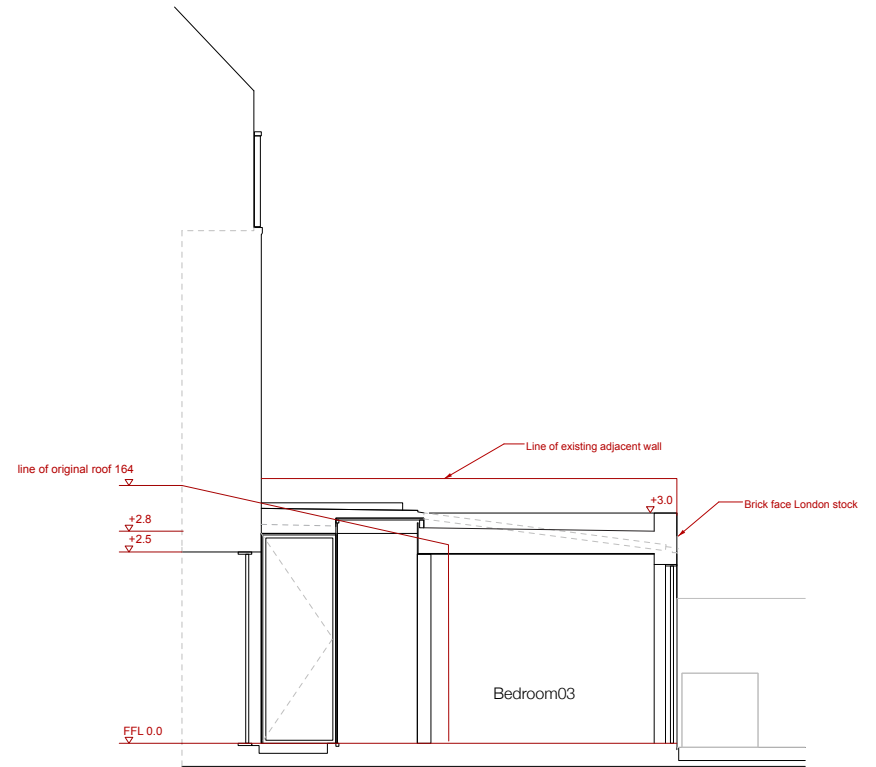

Section02

# 162A Garden Room Extension

A104\_Section Structure Revision 28.02.2017

Date 28 02 2017 Revision 00  
 Scale 1:100@A4  
 Drawn by LHF

For Planning