


GROUND FLOOR

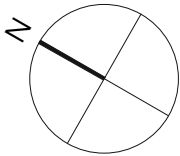


PLANNING APPLICATION +
LISTED BUILDING CONSENT



RUNDELL ASSOCIATES

Architecture & Design
12 Salem Rd, London W2 4DL
+44 (0)207 483 8360
office@rundellassociates.com
rundellassociates.com

Client	PIERRE DE WECK	
Structural Engineer	James Frith	
Services Engineer	Rod Werninck	
Quantity Surveyor	-	
Project	15 FITZROY SQUARE	
Drawing Title	EXISTING PLANS GROUND FLOOR OVERLAY WITH BASEMENT PLAN	
Date	10.02.17	Revision
Scale	1:100 @ A3	
Job No.	3505	
Drawing No.	100 P	
Drawn by	ML	Checked SM

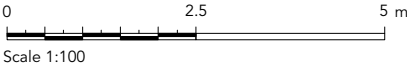

FIRST FLOOR

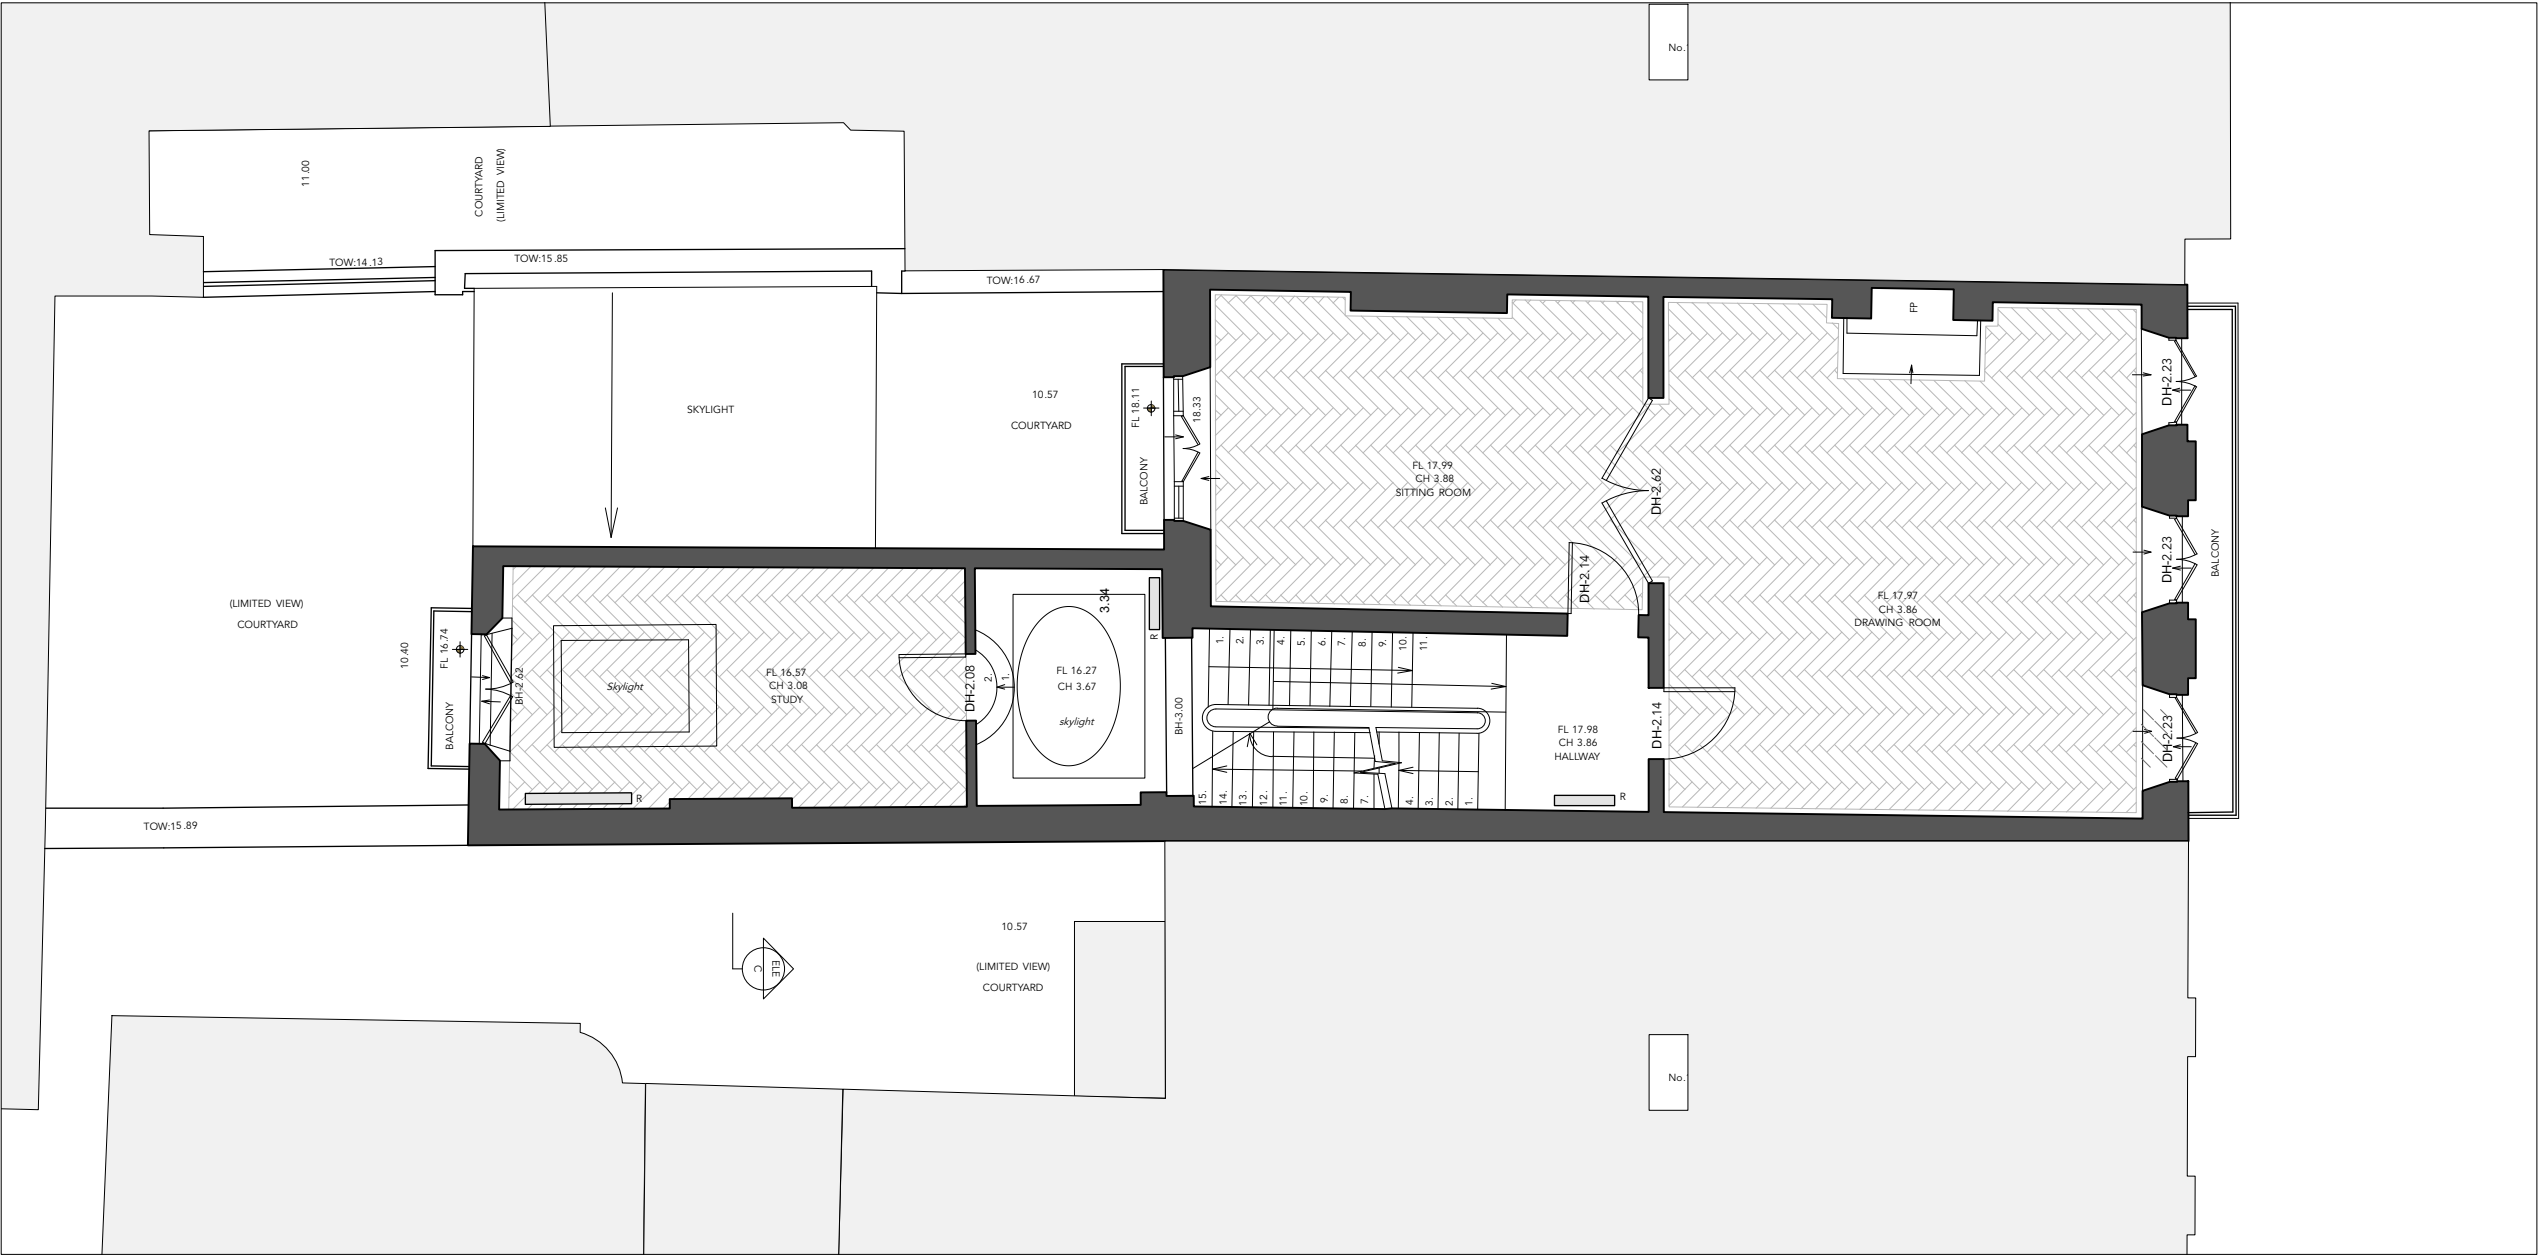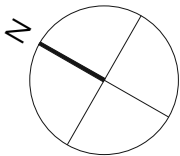

PLANNING APPLICATION +
LISTED BUILDING CONSENT

RUNDELL ASSOCIATES

Architecture & Design
12 Salem Rd, London W2 4DL

+44 (0)207 483 8360
office@rundellassociates.com

rundellassociates.com

Client
PIERRE DE WECK

Structural Engineer
James Frith

Services Engineer
Rod Werninck

Quantity Surveyor
-

Project
15 FITZROY SQUARE

Drawing Title
**EXISTING PLANS
FIRST FLOOR**

Date
10.02.17

Revision

Scale
1:100 @ A3


Job No.
3505

Drawing No.



101 P

Drawn by
ML

Checked
SM

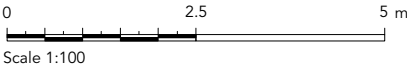

SECOND FLOOR

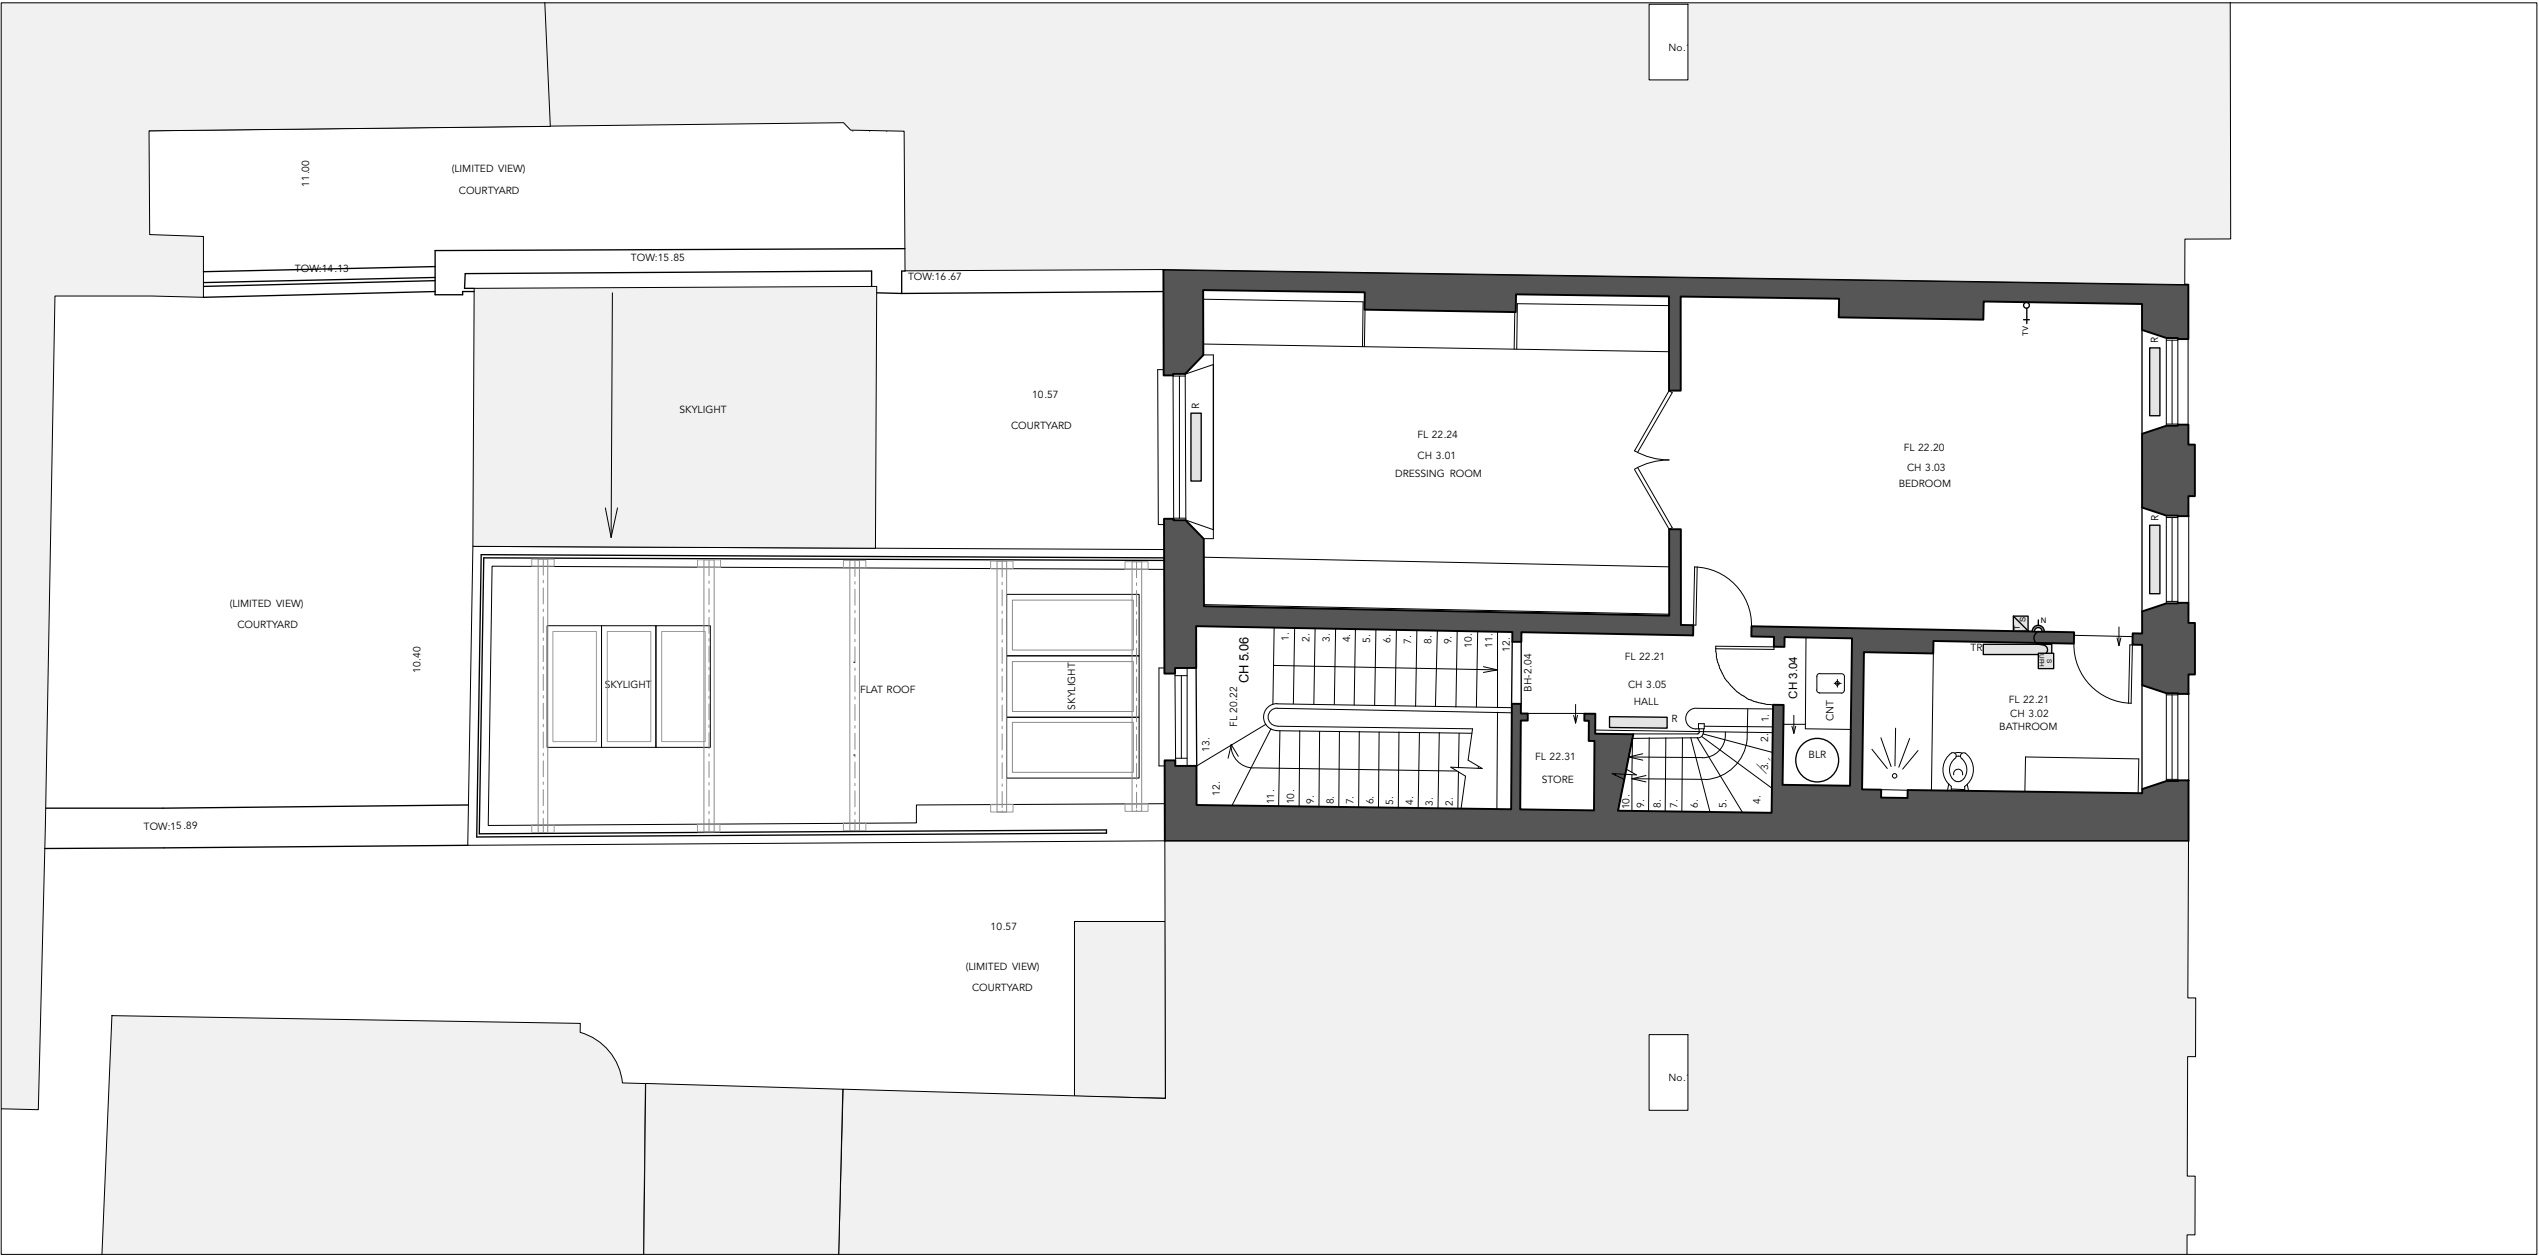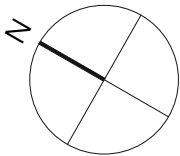

PLANNING APPLICATION +
LISTED BUILDING CONSENT

RUNDELL ASSOCIATES

Architecture & Design
12 Salem Rd, London W2 4DL

+44 (0)207 483 8360
office@rundellassociates.com

rundellassociates.com



Client
PIERRE DE WECK

Structural Engineer
James Frith

Services Engineer
Rod Werninck

Quantity Surveyor
-

Project
15 FITZROY SQUARE

Drawing Title
**EXISTING PLANS
SECOND FLOOR**

Date
10.02.17

Revision

Scale
1:100 @ A3


Job No.
3505

Drawing No.


102 P

Drawn by
ML

Checked
SM

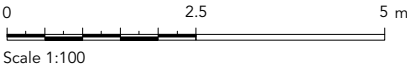

THIRD FLOOR

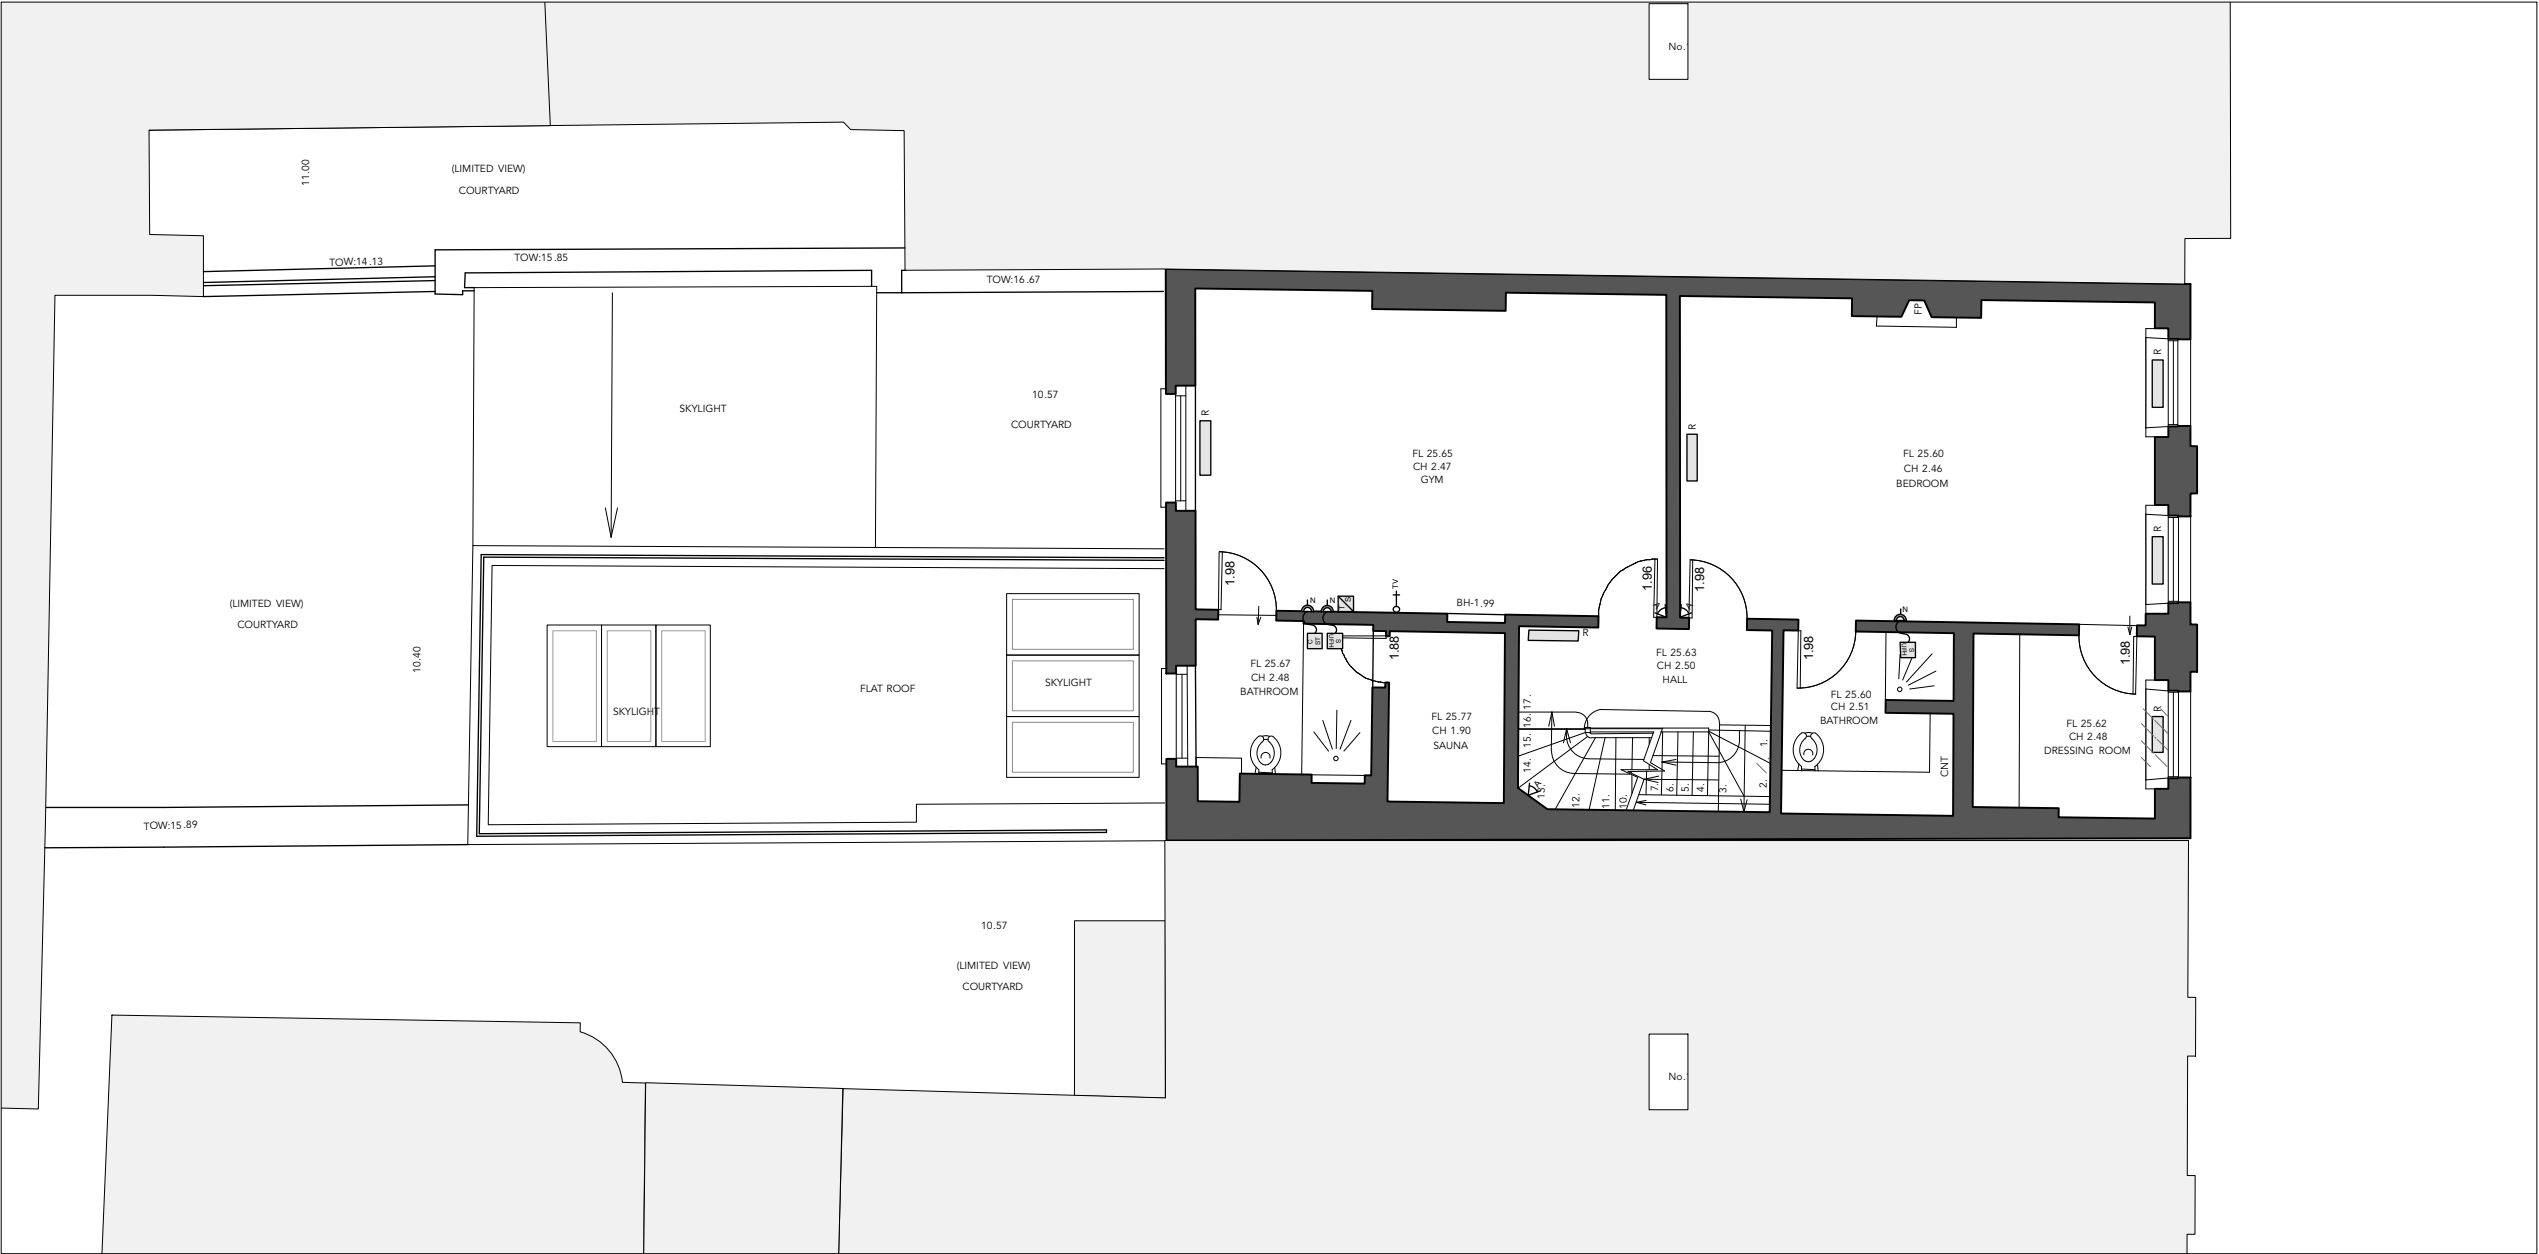

PLANNING APPLICATION +
LISTED BUILDING CONSENT


RUNDELL ASSOCIATES

Architecture & Design
12 Salem Rd, London W2 4DL


+44 (0)207 483 8360
office@rundellassociates.com

rundellassociates.com

Client	PIERRE DE WECK	
Structural Engineer	James Frith	
Services Engineer	Rod Werninck	
Quantity Surveyor	-	
Project	15 FITZROY SQUARE	
Drawing Title	EXISTING PLANS THIRD FLOOR	
Date	10.02.17	Revision
Scale	1:100 @ A3	
Job No.	3505	
Drawing No.	103 P	
Drawn by	ML	Checked SM

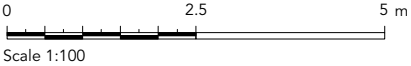

FOURTH FLOOR

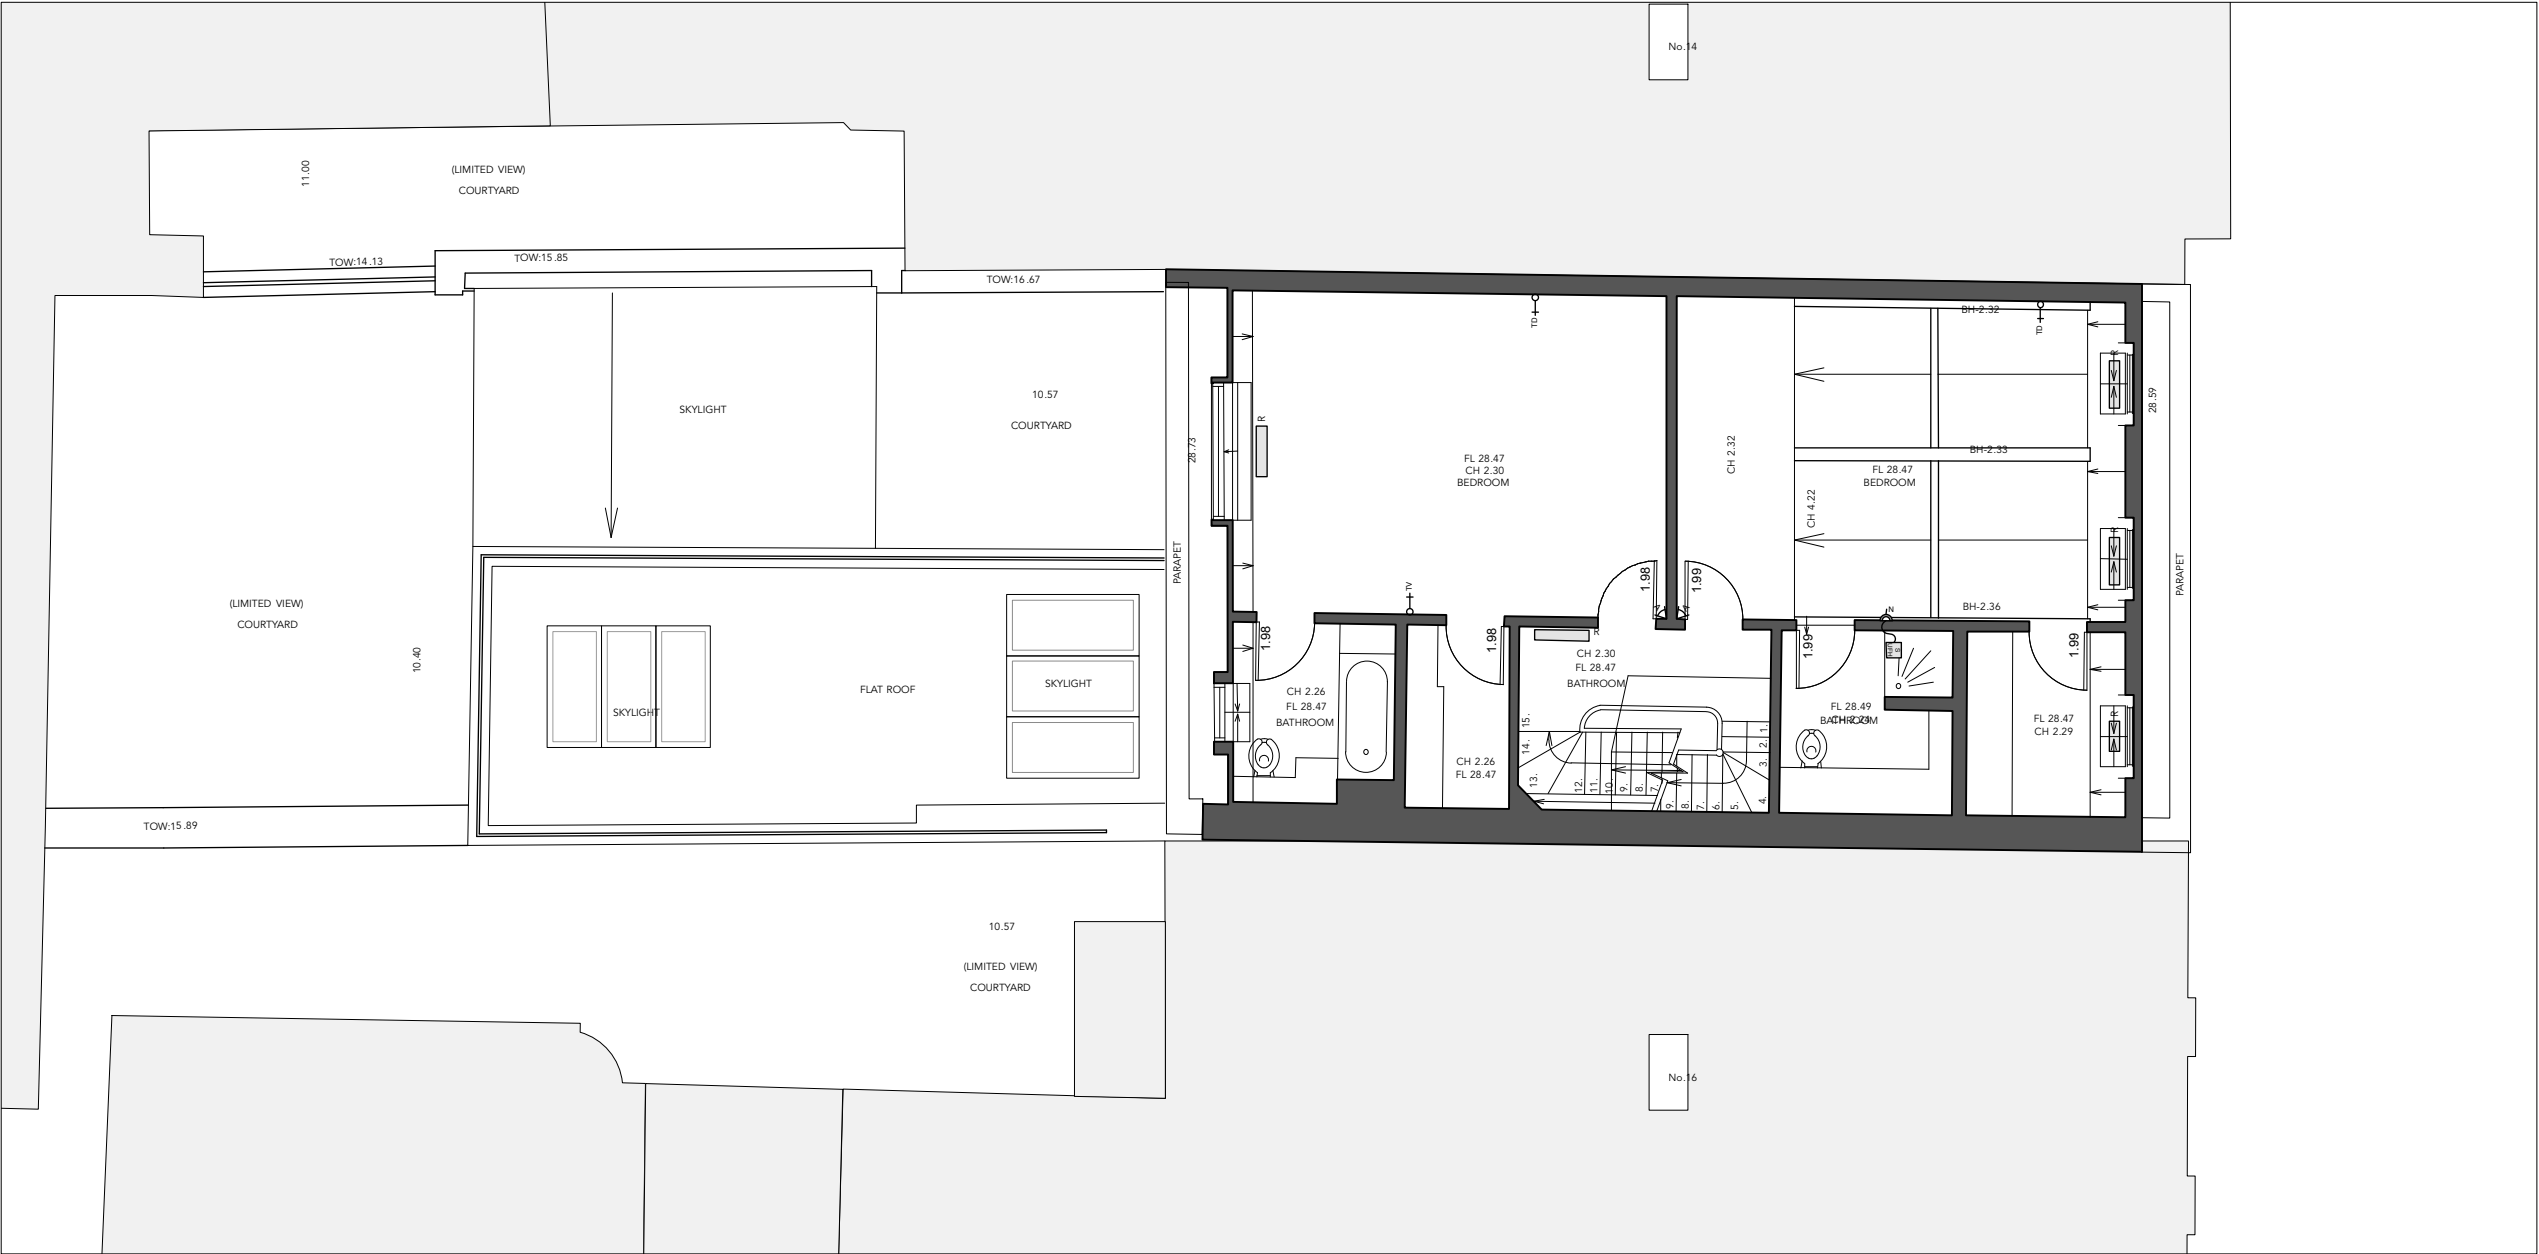

PLANNING APPLICATION +
LISTED BUILDING CONSENT

RUNDELL ASSOCIATES

Architecture & Design
12 Salem Rd, London W2 4DL

+44 (0)207 483 8360
office@rundellassociates.com

rundellassociates.com

Client
PIERRE DE WECK

Structural Engineer
James Frith


Services Engineer
Rod Werninck

Quantity Surveyor
-


Project
15 FITZROY SQUARE

Drawing Title
**EXISTING PLANS
FOURTH FLOOR**

Date	10.02.17	Revision
Scale	1:100 @ A3	
Job No.	3505	
Drawing No.	104 P	
Drawn by	ML	Checked SM

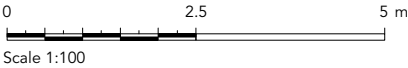

FIFTH FLOOR

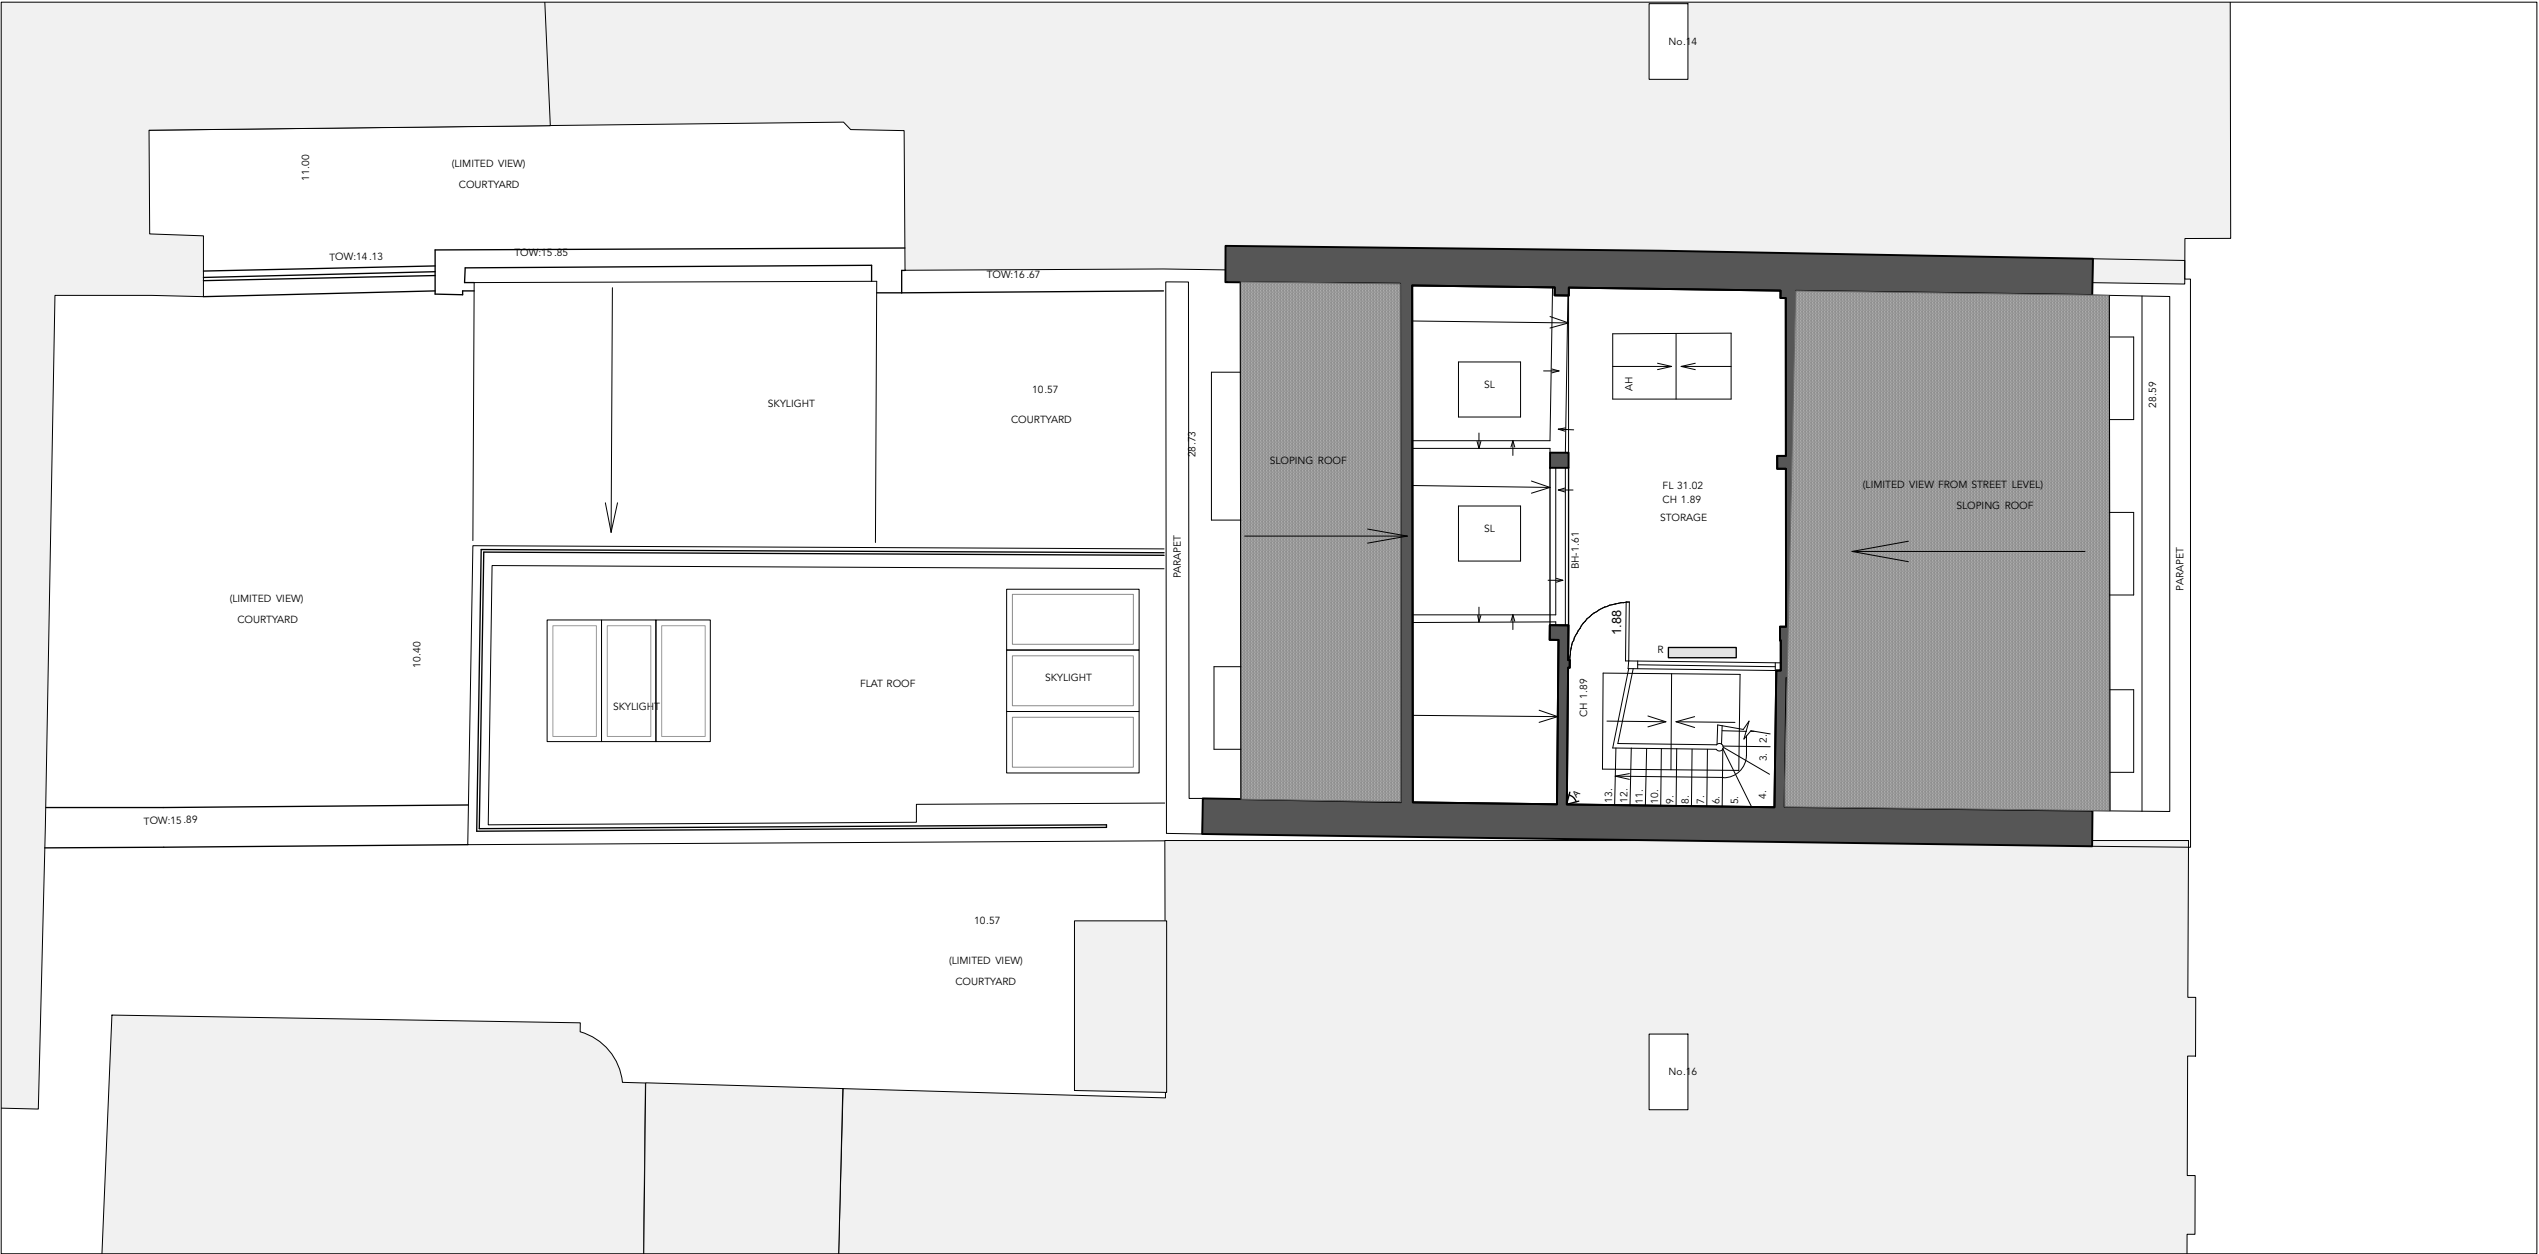

PLANNING APPLICATION +
LISTED BUILDING CONSENT

RUNDELL ASSOCIATES

Architecture & Design
12 Salem Rd, London W2 4DL
+44 (0)207 483 8360
office@rundellassociates.com
rundellassociates.com

Client		PIERRE DE WECK
Structural Engineer		James Frith
Services Engineer		Rod Werninck
Quantity Surveyor		-
Project		15 FITZROY SQUARE
Drawing Title		EXISTING PLANS FIFTH FLOOR
Date	10.02.17	Revision
Scale	1:100 @ A3	
Job No.	3505	
Drawing No.	105 P	
Drawn by	ML	Checked SM