
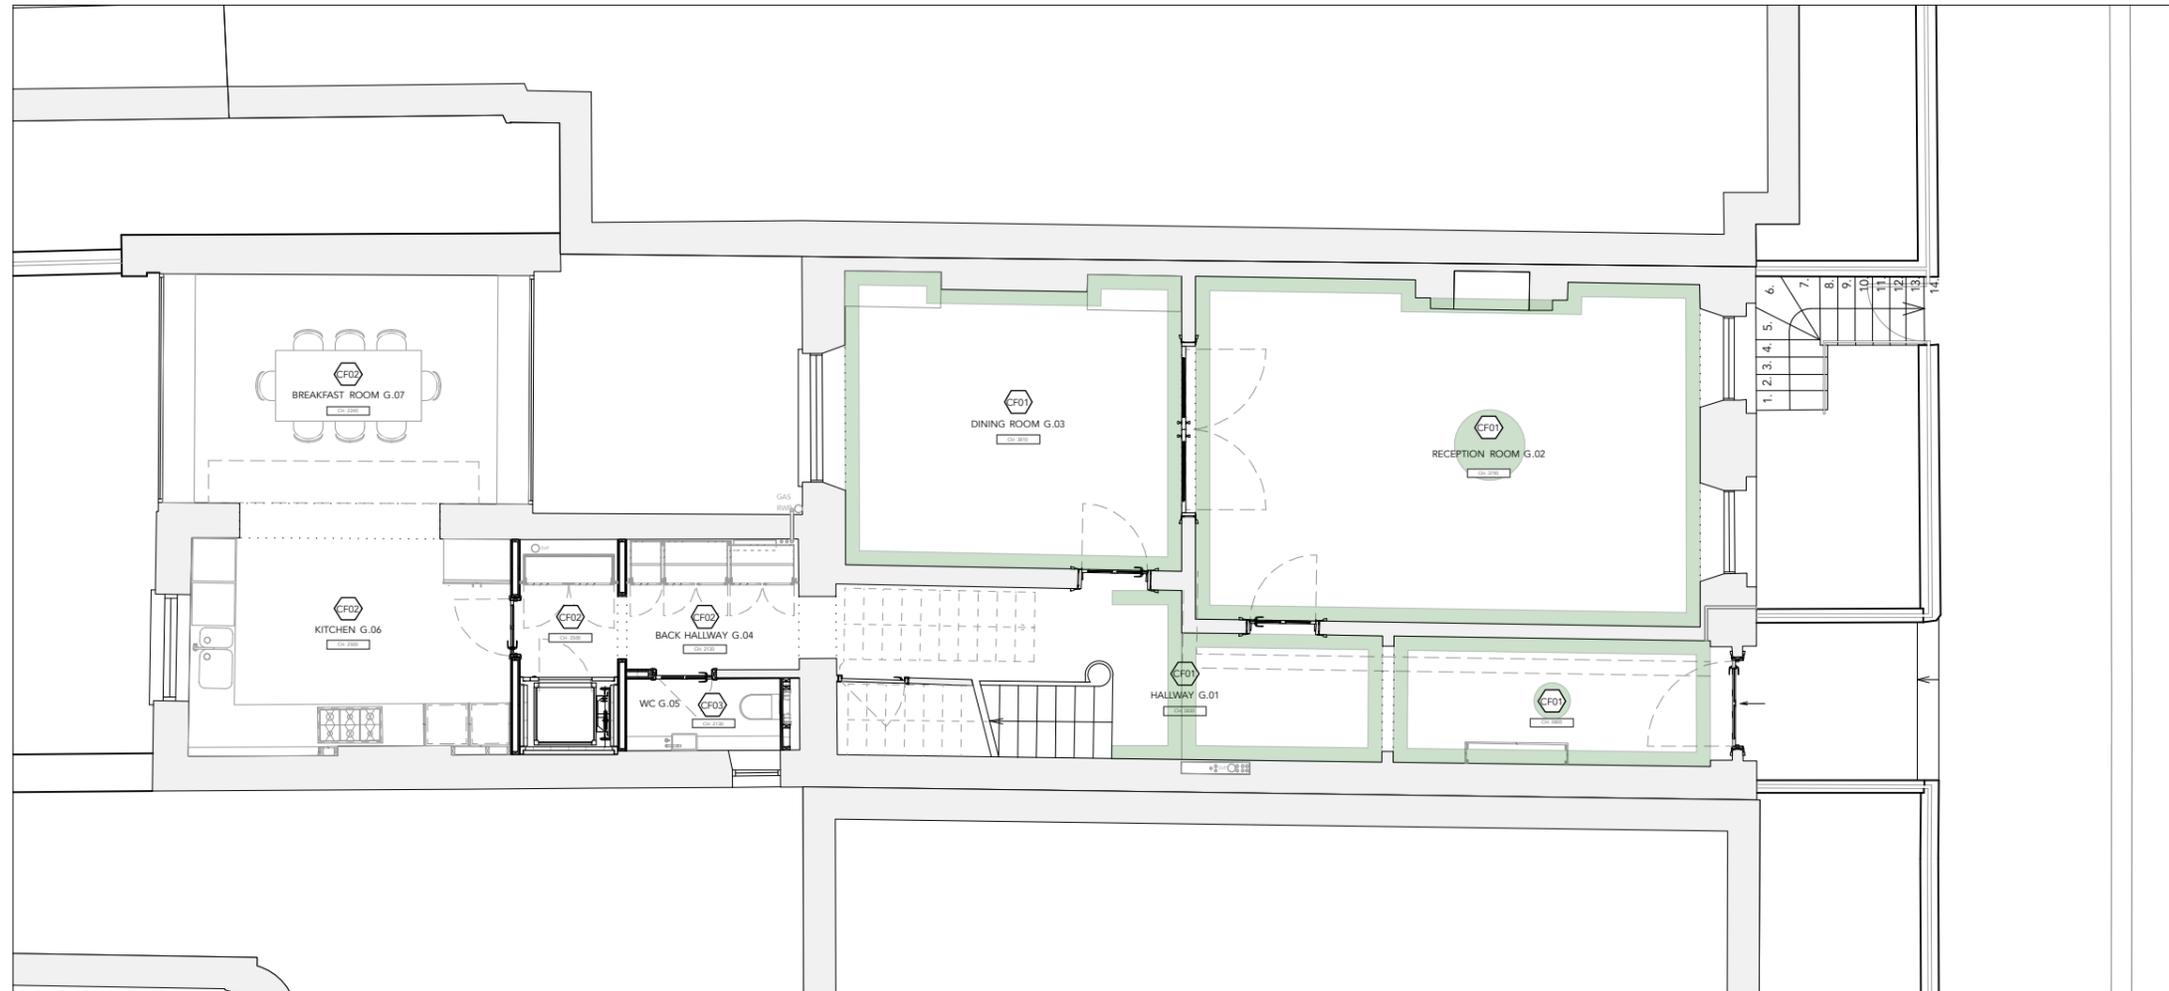


# GROUND FLOOR - Ceiling Build-up and Finishes

TOTAL GF FLOOR AREA: 125 sqm / 1350 sq ft

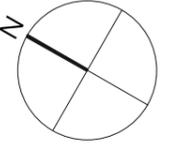

**RF-01**  
New Lead Roof  
refer to dwg 710-712

**RF-02**  
New Flat Roof

**CF-01**  
Retained Existing  
Plaster Ceiling

**CF-02**  
New Plasterboard Ceiling  
3 mm skim  
12.5 mm foilback plasterboard

**CF-03**  
New moisture Resistant  
Plasterboard Ceiling  
3 mm skim  
12.5 mm moisture resistant  
plasterboard

**Cornice**

- Retain existing cornice
- Carefully remove and replace existing cornice
- New cornice to match existing

PLANNING APPLICATION  
&  
LISTED BUILDING CONSENT

**RUNDELL ASSOCIATES**

Architecture & Design  
12 Salem Rd, London W2 4DL  
+44 (0)207 483 8360  
office@rundellassociates.com  
rundellassociates.com



Client **PIERRE DE WECK**

Structural Engineer  
**James Frith**

Services Engineer  
**Rod Werninck**

Quantity Surveyor  
-

Project **15 FITZROY SQUARE**

Drawing Title  
**Ceiling Build-up and Finishes  
FIRST FLOOR**

Date **10.02.17** Revision

Scale **1:100 @ A3**



Job No. **3505**

Drawing No. **620P**

Drawn by **ML** Checked **DC**

# FIRST FLOOR - Ceiling Build-up and Finishes

TOTAL FB FLOOR AREA: 111 sqm / 1195 sq ft

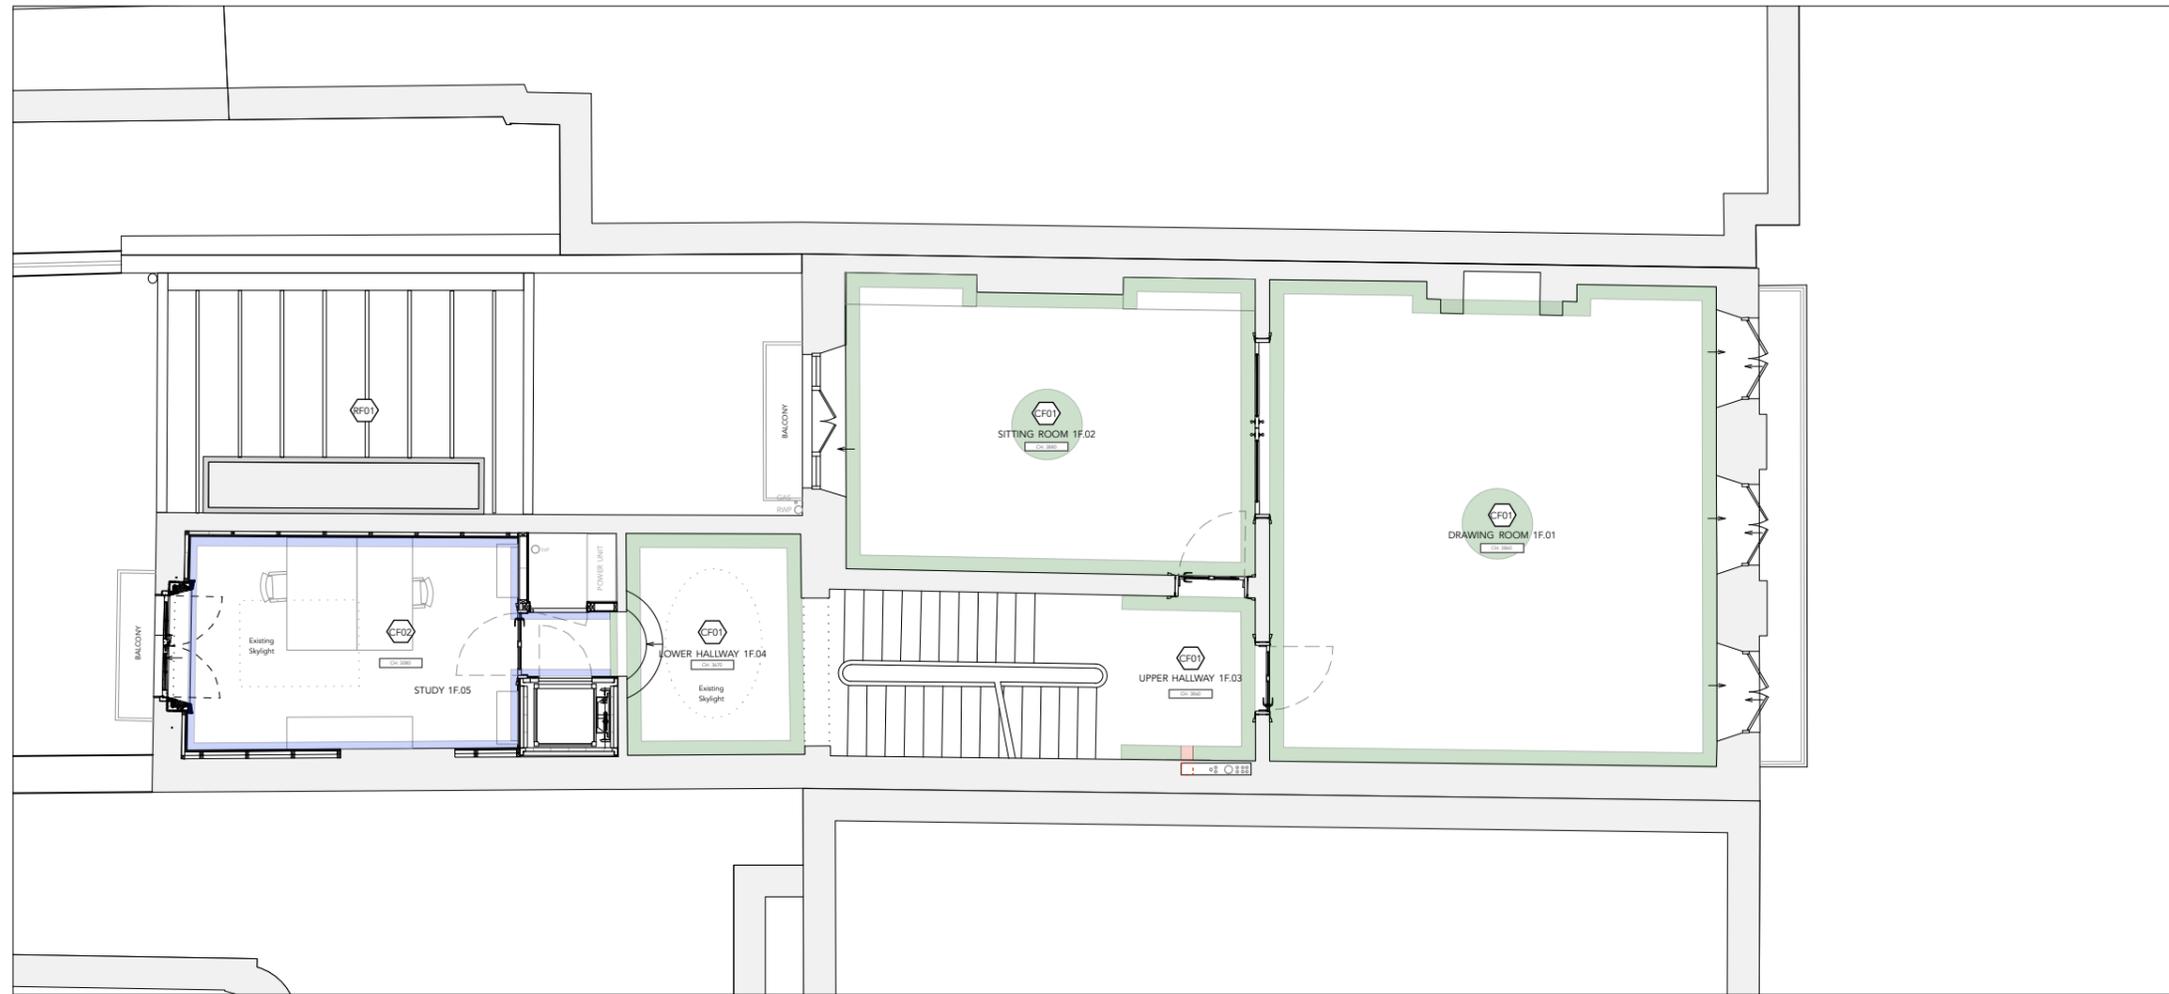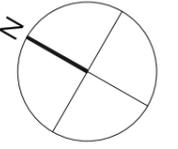

**RF-01**  
New Lead Roof  
refer to dwg 710-712

**RF-02**  
New Flat Roof

**CF-01**  
Retained Existing  
Plaster Ceiling

**CF-02**  
New Plasterboard Ceiling  
3 mm skim  
12.5 mm foilback plasterboard

**CF-03**  
New moisture Resistant  
Plasterboard Ceiling  
3 mm skim  
12.5 mm moisture resistant  
plasterboard

**Cornice**

- Retain existing cornice
- Carefully remove and replace existing cornice
- New cornice to match existing

PLANNING APPLICATION  
&  
LISTED BUILDING CONSENT

**RUNDELL ASSOCIATES**

Architecture & Design  
12 Salem Rd, London W2 4DL

+44 (0)207 483 8360  
office@rundellassociates.com

rundellassociates.com



**Client**  
PIERRE DE WECK

**Structural Engineer**  
James Frith

**Services Engineer**  
Rod Werninck

**Quantity Surveyor**  
-

**Project**  
15 FITZROY SQUARE

**Drawing Title**  
Ceiling Build-up and Finishes  
FIRST FLOOR

**Date** 10.02.17 **Revision**

**Scale** 1:100 @ A3



**Job No.** 3505

**Drawing No.**  
**621P**

**Drawn by** ML **Checked** DC

# SECOND FLOOR - Ceiling Build-up and Finishes

TOTAL SF FLOOR AREA: 85 sqm / 915 sq ft

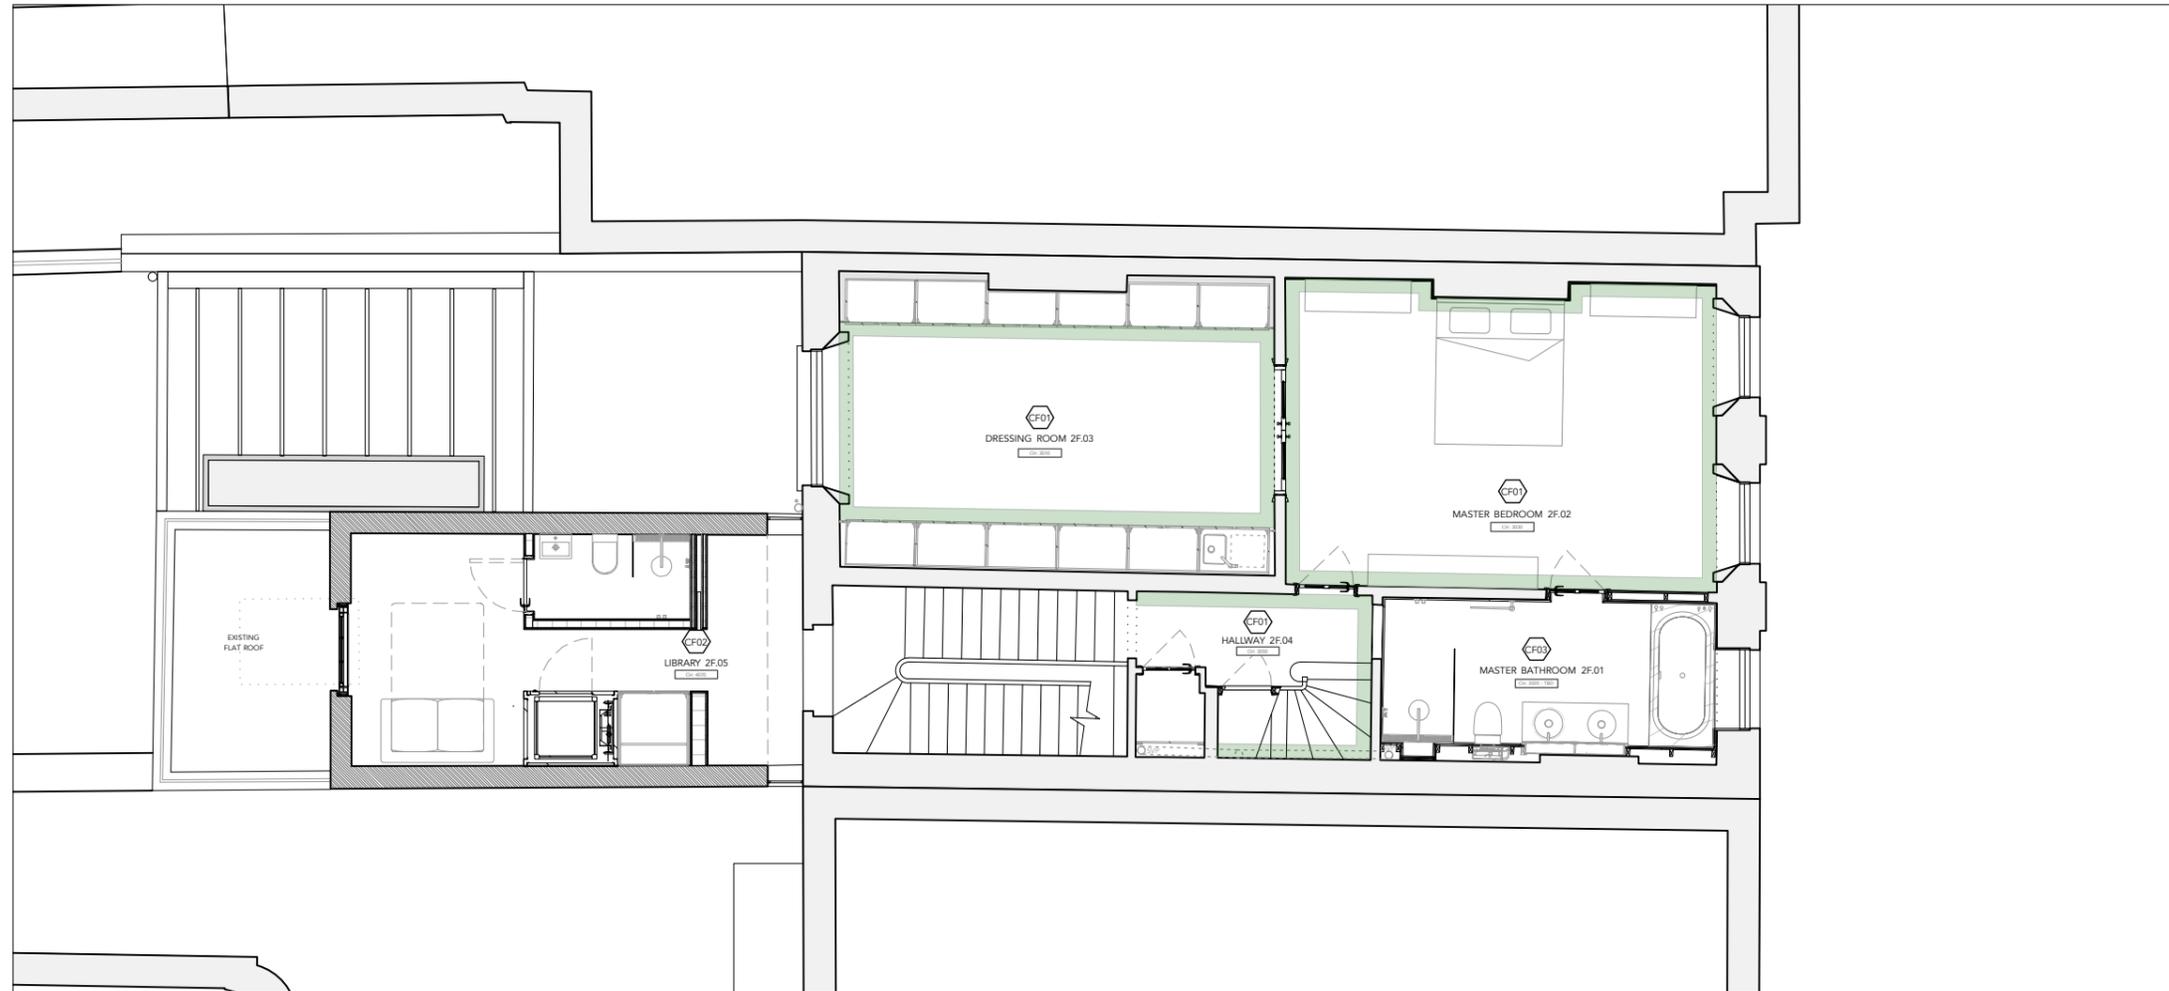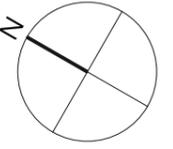

**RF-01**  
New Lead Roof  
refer to dwg 710-712

**RF-02**  
New Flat Roof

**CF-01**  
Retained Existing  
Plaster Ceiling

**CF-02**  
New Plasterboard Ceiling  
3 mm skim  
12.5 mm foilback plasterboard

**CF-03**  
New moisture Resistant  
Plasterboard Ceiling  
3 mm skim  
12.5 mm moisture resistant  
plasterboard

**Cornice**

- Retain existing cornice
- Carefully remove and replace existing cornice
- New cornice to match existing

PLANNING APPLICATION  
&  
LISTED BUILDING CONSENT

**RUNDELL ASSOCIATES**

Architecture & Design  
12 Salem Rd, London W2 4DL

+44 (0)207 483 8360  
office@rundellassociates.com

rundellassociates.com



**Client**  
PIERRE DE WECK

**Structural Engineer**  
James Frith

**Services Engineer**  
Rod Werninck

**Quantity Surveyor**  
-

**Project**  
15 FITZROY SQUARE

**Drawing Title**  
Ceiling Build-up and Finishes  
FIRST FLOOR

**Date** 10.02.17 **Revision**

**Scale** 1:100 @ A3

**Job No.** 3505

**Drawing No.**  
**622P**

**Drawn by** ML **Checked** DC