



1 EXISTING SECTION 1

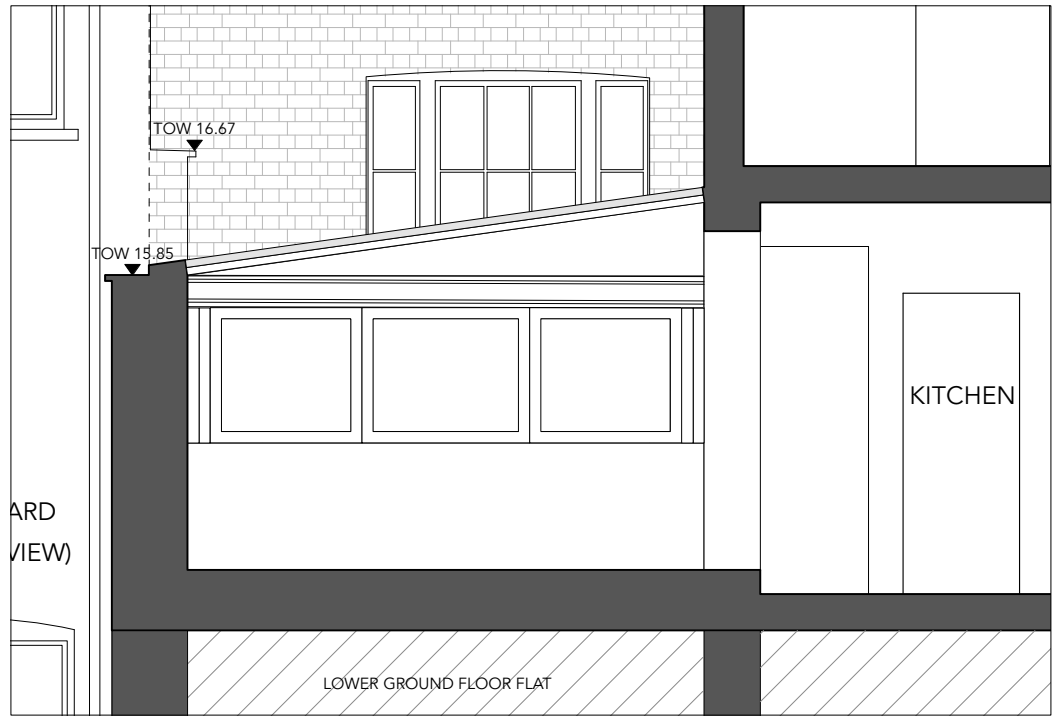


2 EXISTING SECTION 2

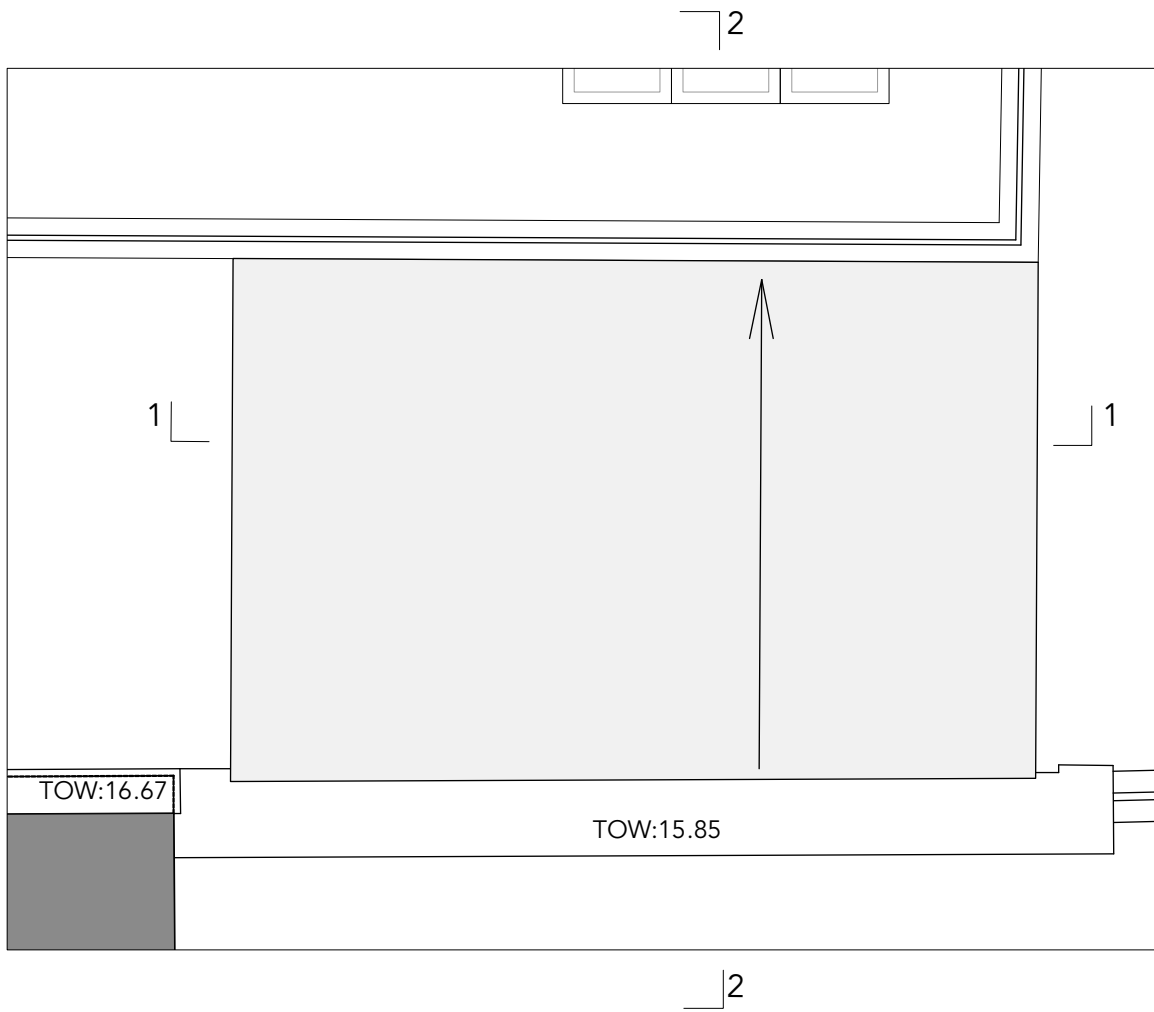

3 EXISTING PLAN




4 IMAGES OF EXISTING SITUATION

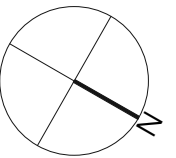


PLANNING APPLICATION  
&  
LISTED BUILDING CONSENT


<b>RUNDELL ASSOCIATES</b> Architecture & Design 12 Salem Rd, London W2 4DL +44 (0)207 483 8360 office@rundellassociates.com rundellassociates.com		
Client	PIERRE DE WECK	
Structural Engineer	James Frith	
Services Engineer	Rod Werninck	
Quantity Surveyor	-	
Project	15 FITZROY SQUARE	
Drawing Title	Breakfast Room Roof Detail Existing	
Date	10.02.17	Revision
Scale	1:50 @ A3	
Job No.	3505	
Drawing No.	<b>P707.1</b>	
Drawn by	ML	Checked SM

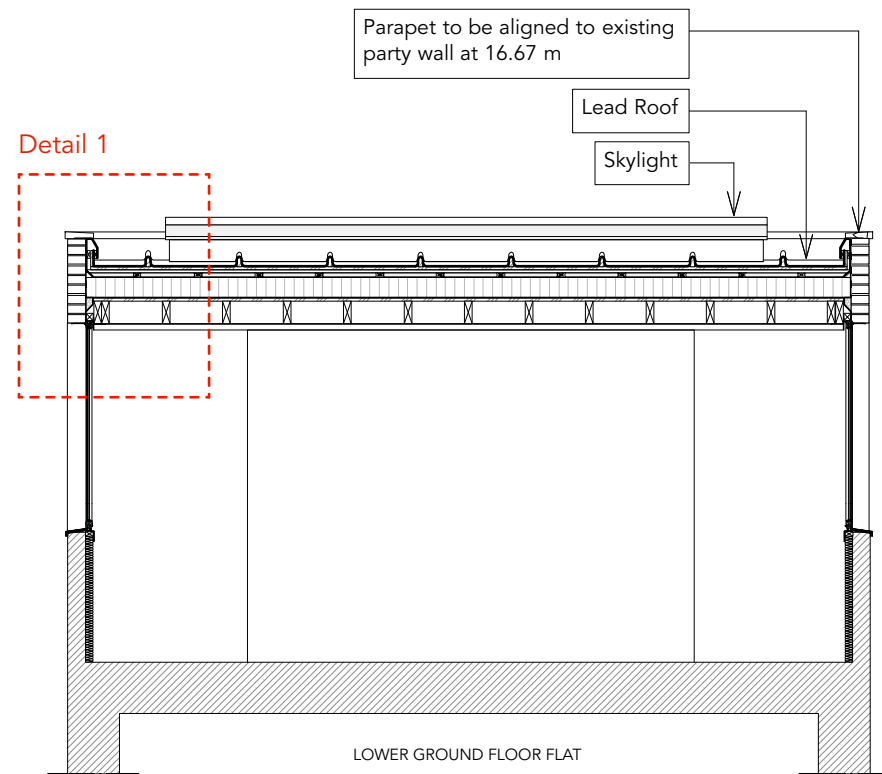

1 PROPOSED SECTION 1  
Scale:1:50@A3

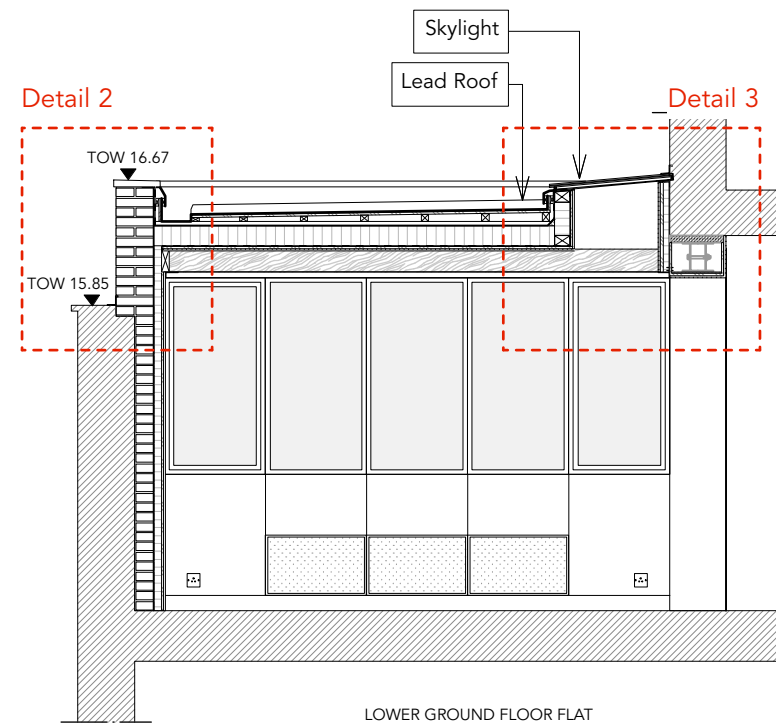


2 PROPOSED SECTION 2  
Scale:1:50@A3

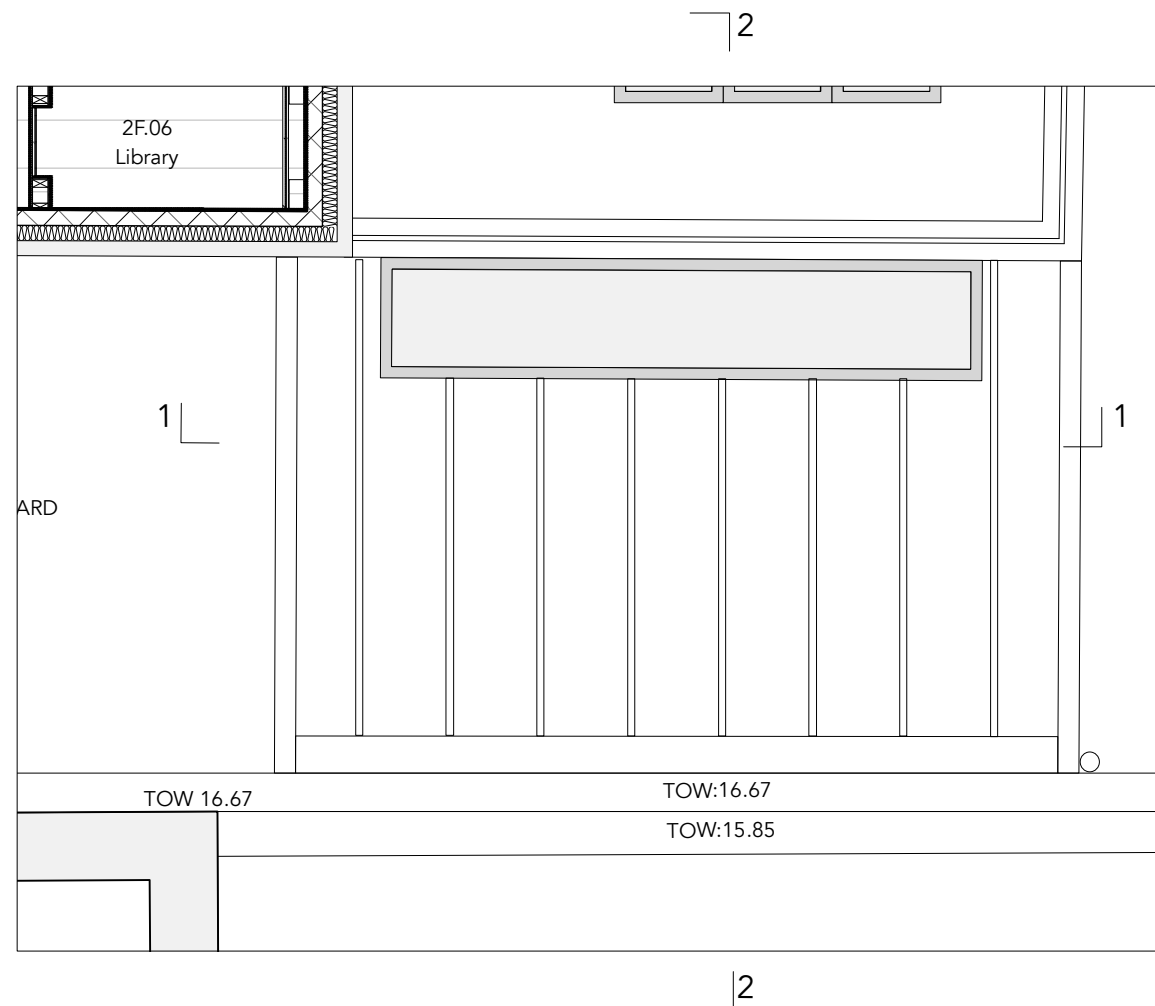

3 PROPOSED PLAN  
Scale:1:50@A3

PLANNING APPLICATION  
&  
LISTED BUILDING CONSENT


<b>RUNDELL ASSOCIATES</b> Architecture & Design 12 Salem Rd, London W2 4DL +44 (0)207 483 8360 office@rundellassociates.com rundellassociates.com		
Client	PIERRE DE WECK	
Structural Engineer	James Frith	
Services Engineer	Rod Werninck	
Quantity Surveyor	-	
Project	15 FITZROY SQUARE	
Drawing Title	Breakfast Room Roof Detail Proposed	
Date	10.02.17	Revision
Scale	1:50 @ A3	
Job No.	3505	
Drawing No.	<b>P707.2</b>	
Drawn by	ML	Checked SM

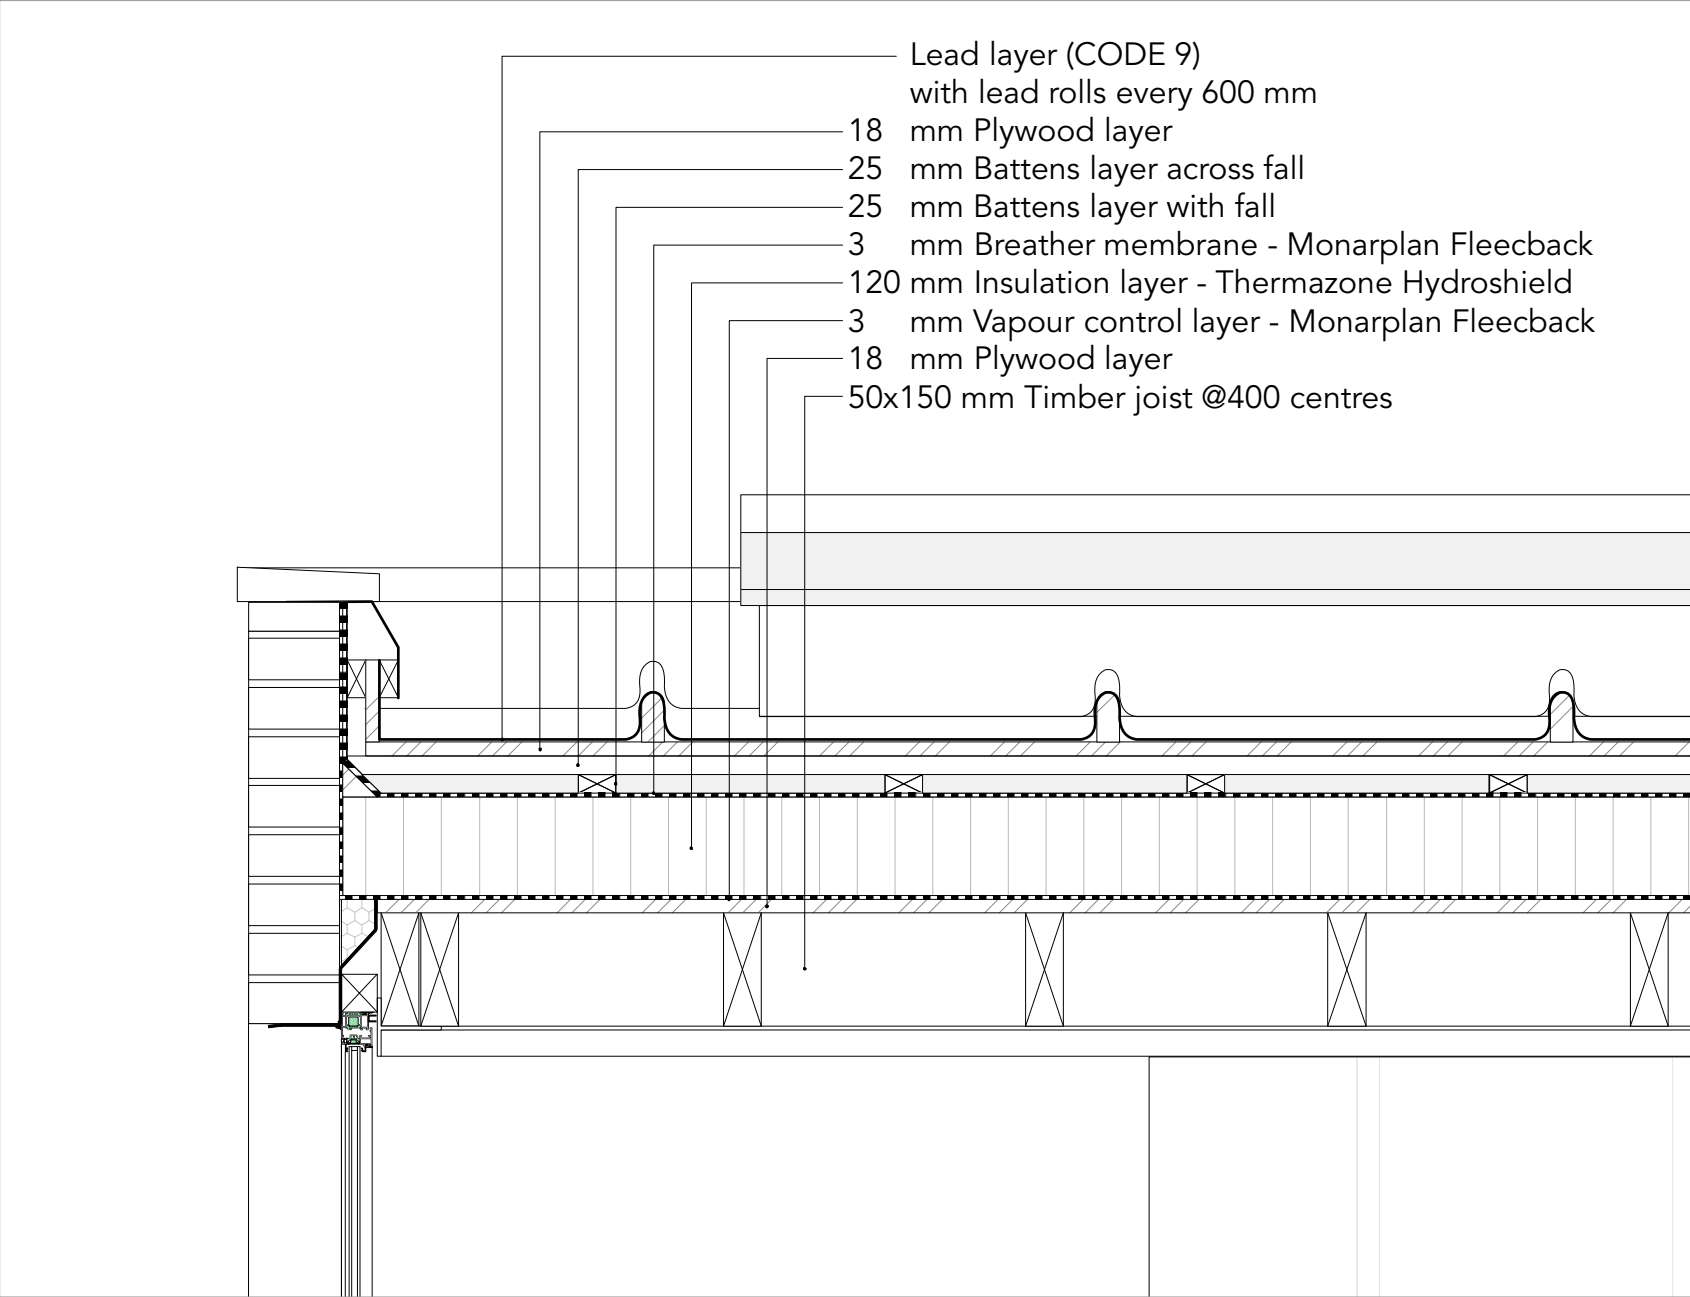


- Lead layer (CODE 9)  
with lead rolls every 600 mm
- 18 mm Plywood layer
- 25 mm Battens layer across fall
- 25 mm Battens layer with fall
- 3 mm Breather membrane - Monarplan Fleecback
- 120 mm Insulation layer - Thermazone Hydroshield
- 3 mm Vapour control layer - Monarplan Fleecback
- 18 mm Plywood layer
- 50x150 mm Timber joist @400 centres

PLANNING APPLICATION  
&  
LISTED BUILDING CONSENT


1 ROOF DETAIL 1  
Scale:1:10@A3


RUNDELL ASSOCIATES		
Architecture & Design 12 Salem Rd, London W2 4DL  +44 (0)207 483 8360 office@rundellassociates.com  rundellassociates.com		
		
Client	PIERRE DE WECK	
Structural Engineer	James Frith	
Services Engineer	Rod Werninck	
Quantity Surveyor	-	
Project	15 FITZROY SQUARE	
Drawing Title	Breakfast Room Roof Detail Proposed Detail	
Date	10.02.17	Revision
Scale	1:10 @ A3	
Job No.	3505	
Drawing No.	P707.3	
Drawn by	ML	Checked SM

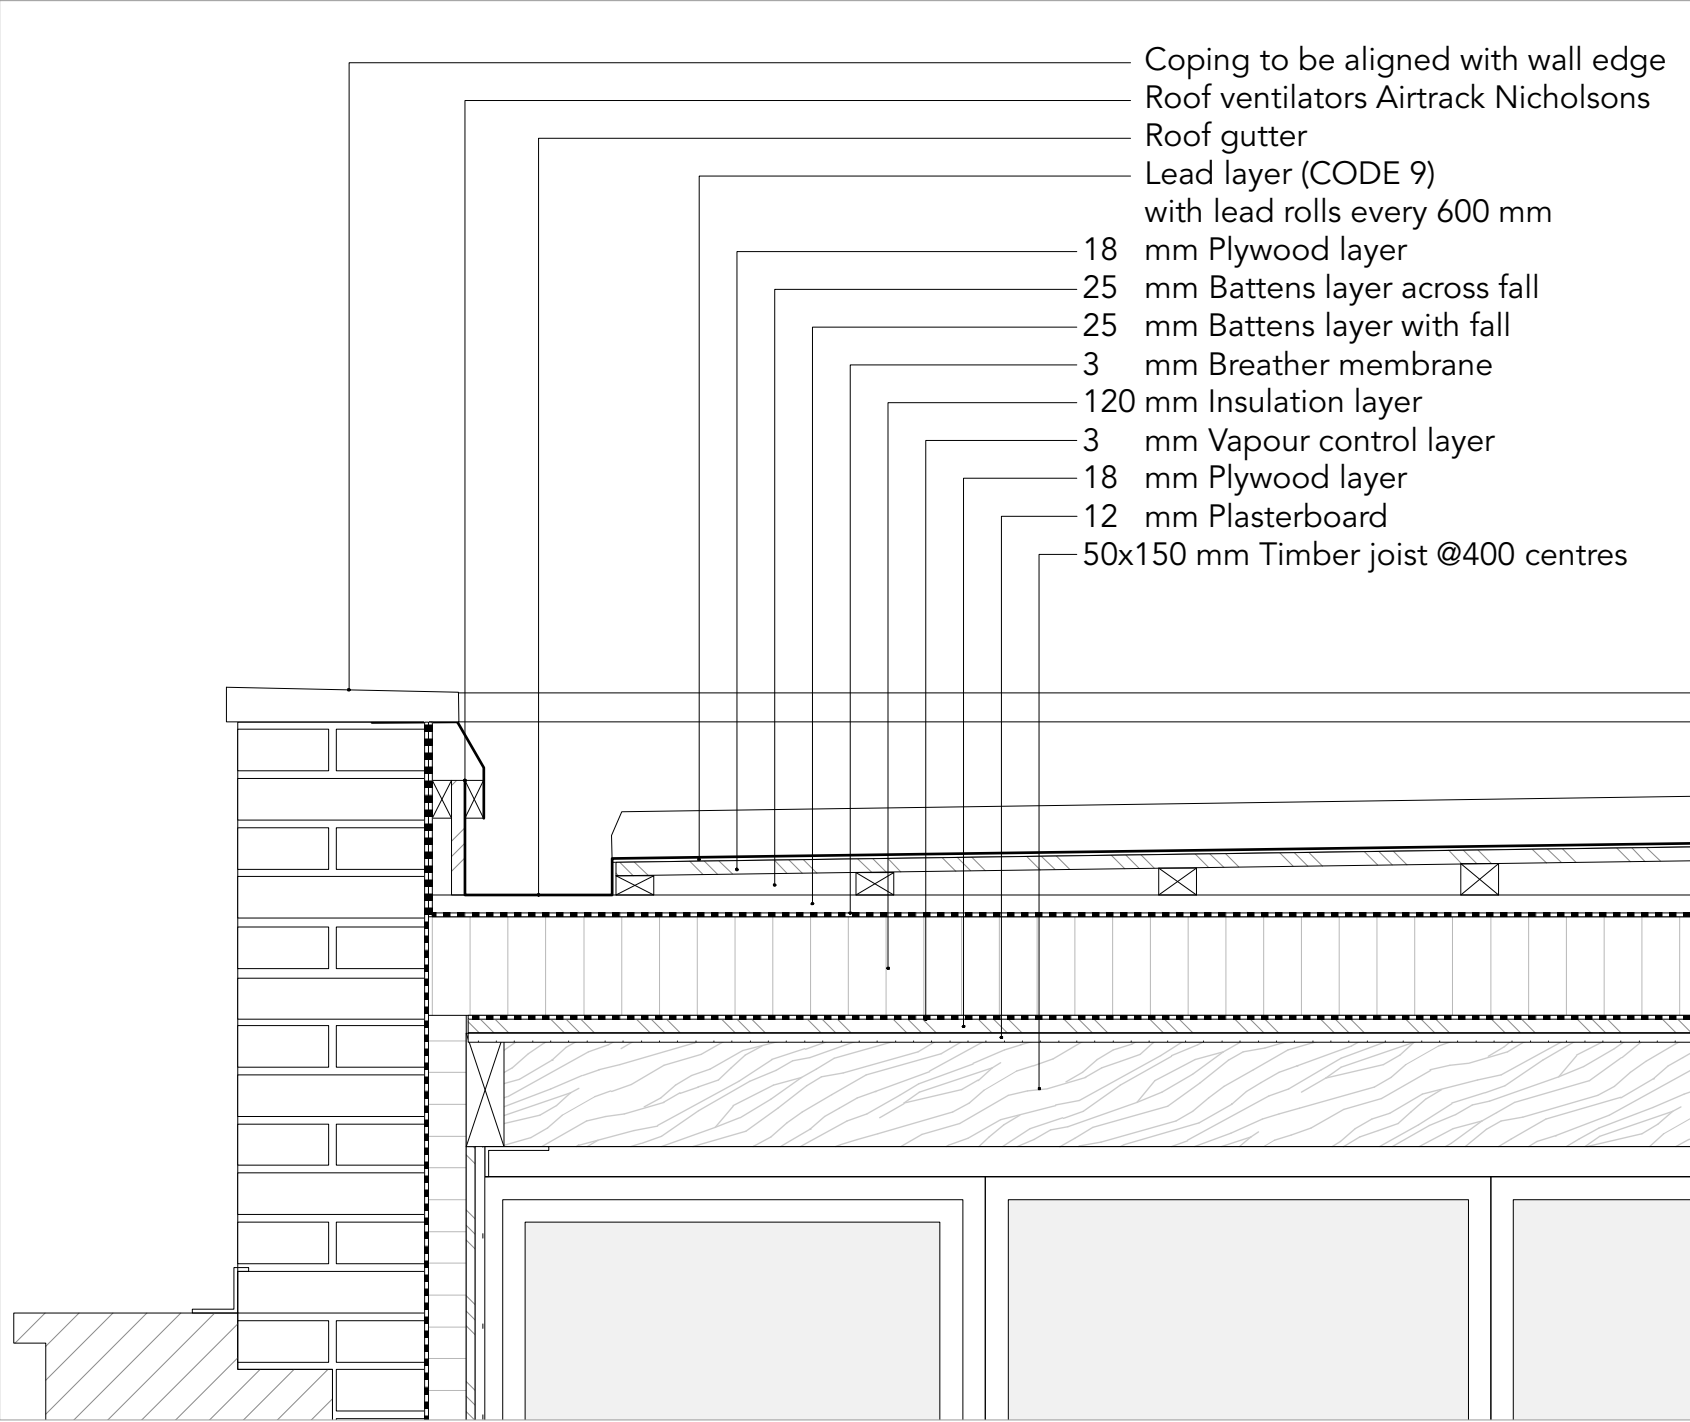

PLANNING APPLICATION  
&  
LISTED BUILDING CONSENT

1 ROOF DETAIL 2  
Scale:1:10@A3

RUNDELL ASSOCIATES			
Architecture & Design 12 Salem Rd, London W2 4DL  +44 (0)207 483 8360 office@rundellassociates.com  rundellassociates.com			
Client			
PIERRE DE WECK			
Structural Engineer			
James Frith			
Services Engineer			
Rod Werninck			
Quantity Surveyor			
-			
Project			
15 FITZROY SQUARE			
Drawing Title			
Breakfast Room			
Roof Detail			
Proposed Detail			
Date	10.02.17	Revision	
Scale	1:10 @ A3		
Job No.	3505		
Drawing No.	P707.4		
Drawn by	ML	Checked SM	

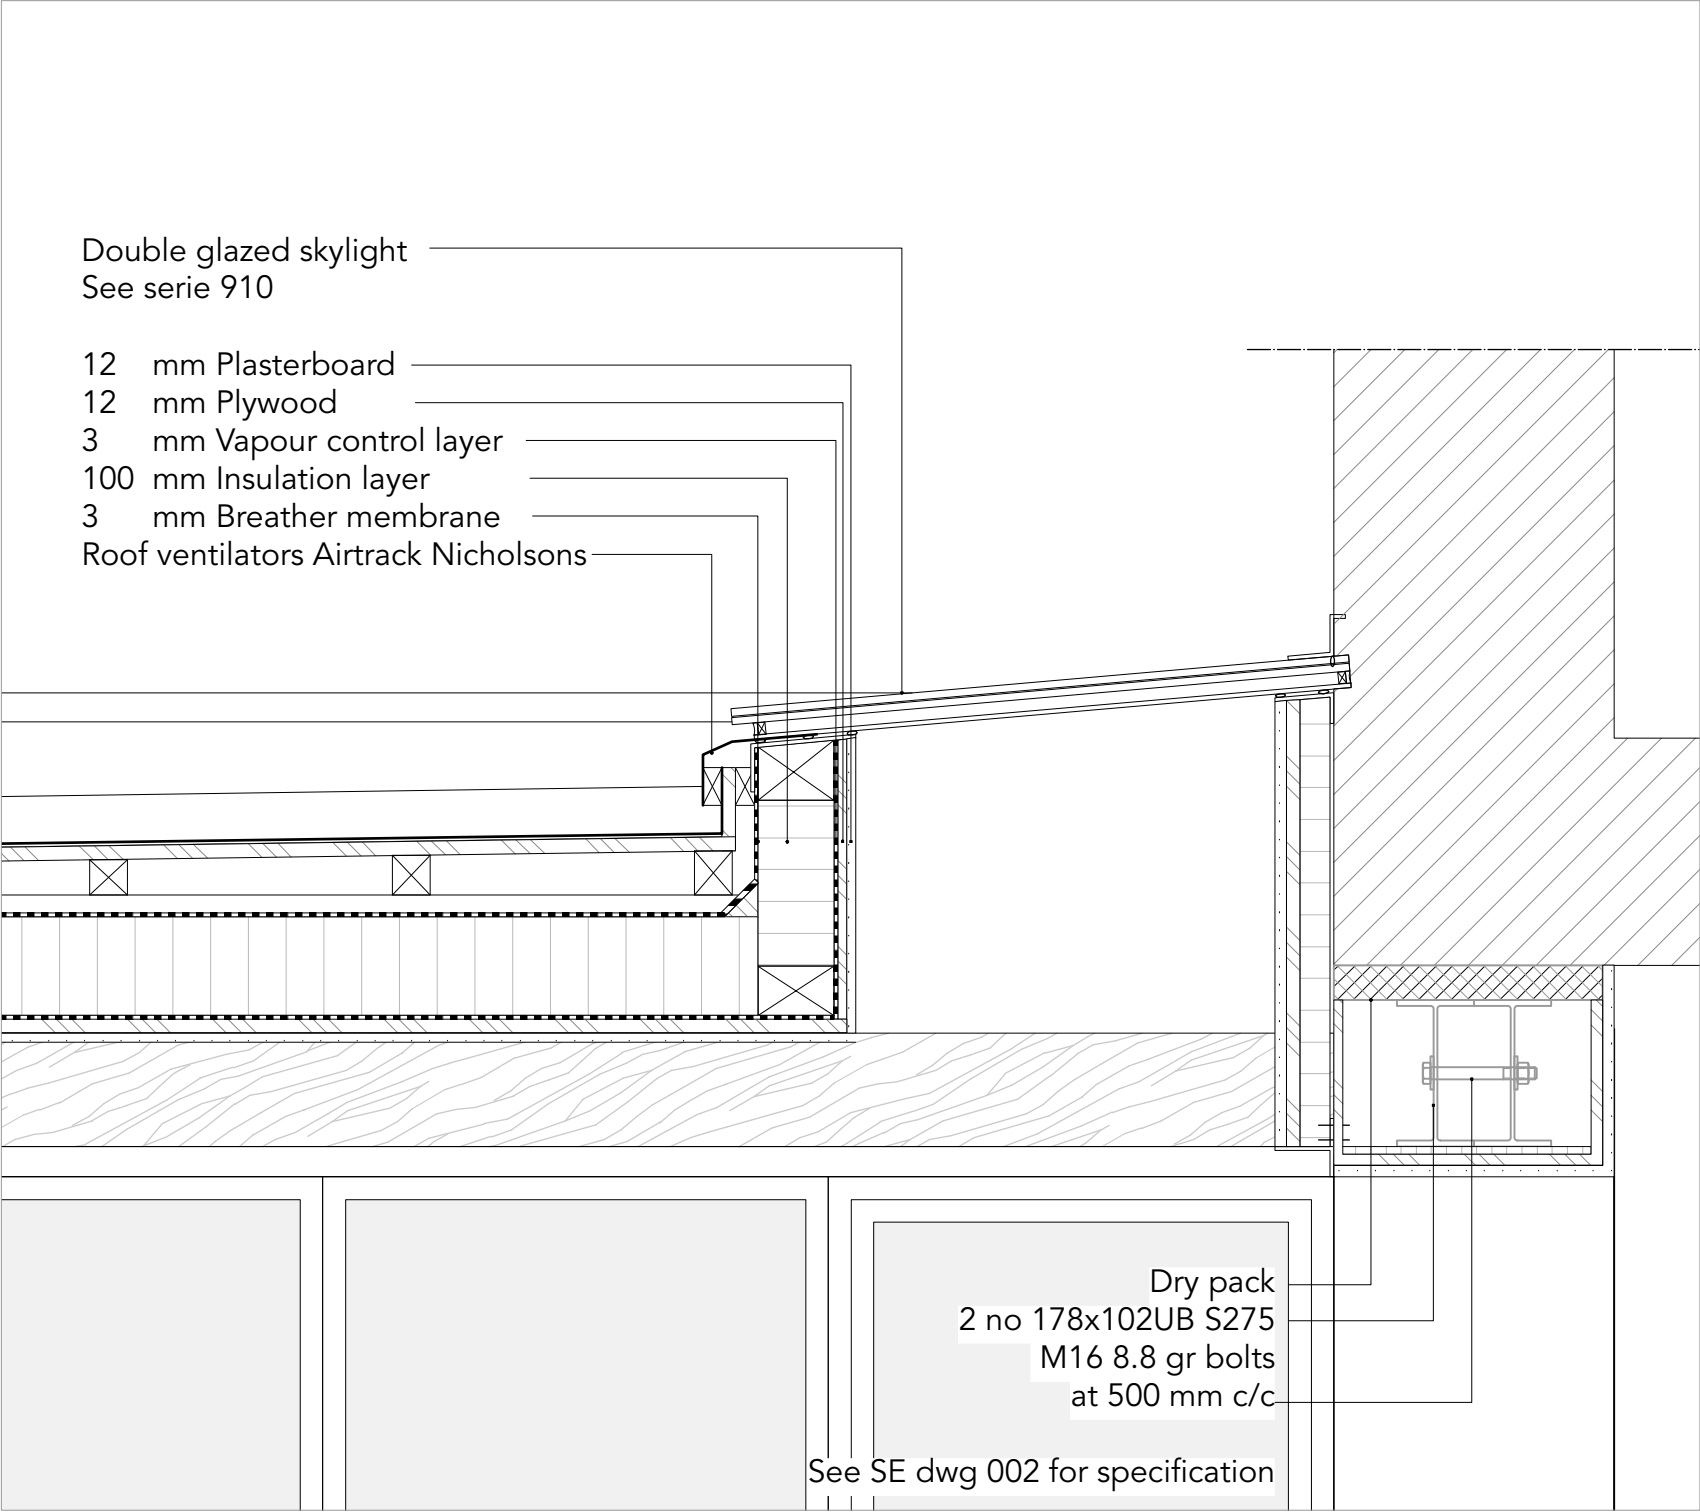

1 ROOF DETAIL 2  
Scale:1:10@A3

PLANNING APPLICATION  
&  
LISTED BUILDING CONSENT

RUNDELL ASSOCIATES		
Architecture & Design 12 Salem Rd, London W2 4DL +44 (0)207 483 8360 office@rundellassociates.com rundellassociates.com		
Client	PIERRE DE WECK	
Structural Engineer	James Frith	
Services Engineer	Rod Werninck	
Quantity Surveyor	-	
Project	15 FITZROY SQUARE	
Drawing Title	Breakfast Room Roof Detail Proposed Detail	
Date	10.02.17	Revision
Scale	1:10 @ A3	
Job No.	3505	
Drawing No.	P707.5	
Drawn by	ML	Checked SM