



EXISTING - SHORTS GARDENS ELEVATION

SCALE: 1:100 (A1)

NOTES Copyright Rolfe Judd Ltd Key Plan


1 The Contractor must check and confirm all dimensions 2 All discrepancies must be reported and resolved by the

Architect before works commence 3 This drawing is not to be scaled

4 All work and materials to be in accordance with current applicable Statutory Legislation and to comply with all relevant Codes of Practice and British Standards

Scale	Rev continued Date		Revision	
State	Date		P1 Issued for planning	,
This scale is 10cm in length when printed at the size indicated in the title block		ł	FT Issued for planning	2
0 1 2 3 4 5 10cm				
North Point				
		ļ		
		ł		
		ļ		
		ľ		



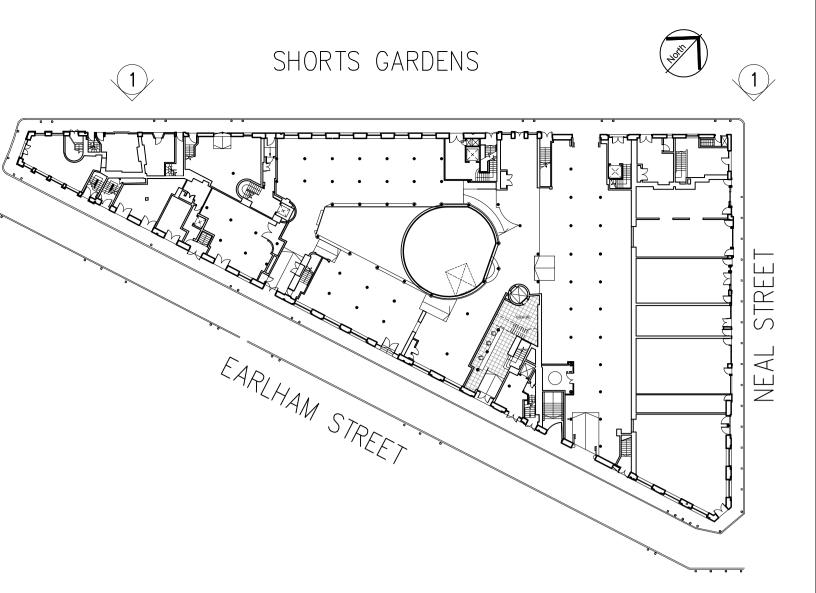

Rolfe Judd

Architecture Planning Interiors Old Church Court, Claylands Road, The Oval, London SW8 1NZ **T** 020 7556 1500 www.rolfe-judd.co.uk

Date 21/02/17	^{Client} Shaftesbury Covent Garden	Drawing Existing Elevations	Existing			
	Project Thomas Neal's Centre	Scale Date Statu As shown (A1)Feb 17 Pla	s nning			
	29-42 Earlham Street WC2H 9LD	Job Number Drawing Number 5863 T(10) E01	Revision P1			
	I	G:\5863\T_Series\T10\T10E01	G:\5863\T_Series\T10\T10E01			