



SETTING OUT - NOTE FOR CONTRACTOR

IT IS THE RESPONSIBILITY OF THE CONTRACTOR TO CHECK ALL SETTING OUT INFORMATION (LEVELS, DIMENSIONS, CO-ORDINATES, ETC) INDICATED ON THIS DRAWING FOR THE WHOLE OF THE WORKS PRIOR TO COMMENCEMENT OF THE WORKS AND RECORD THE RESULTS ON A COPY OF THIS DRAWING. ROCK TOWNSEND SHALL BE NOTIFIED OF ANY DISCREPANCIES AND NO WORK SHALL BE COMMENCED UNTIL FURTHER INSTRUCTIONS ARE RECEIVED IN WRITING.

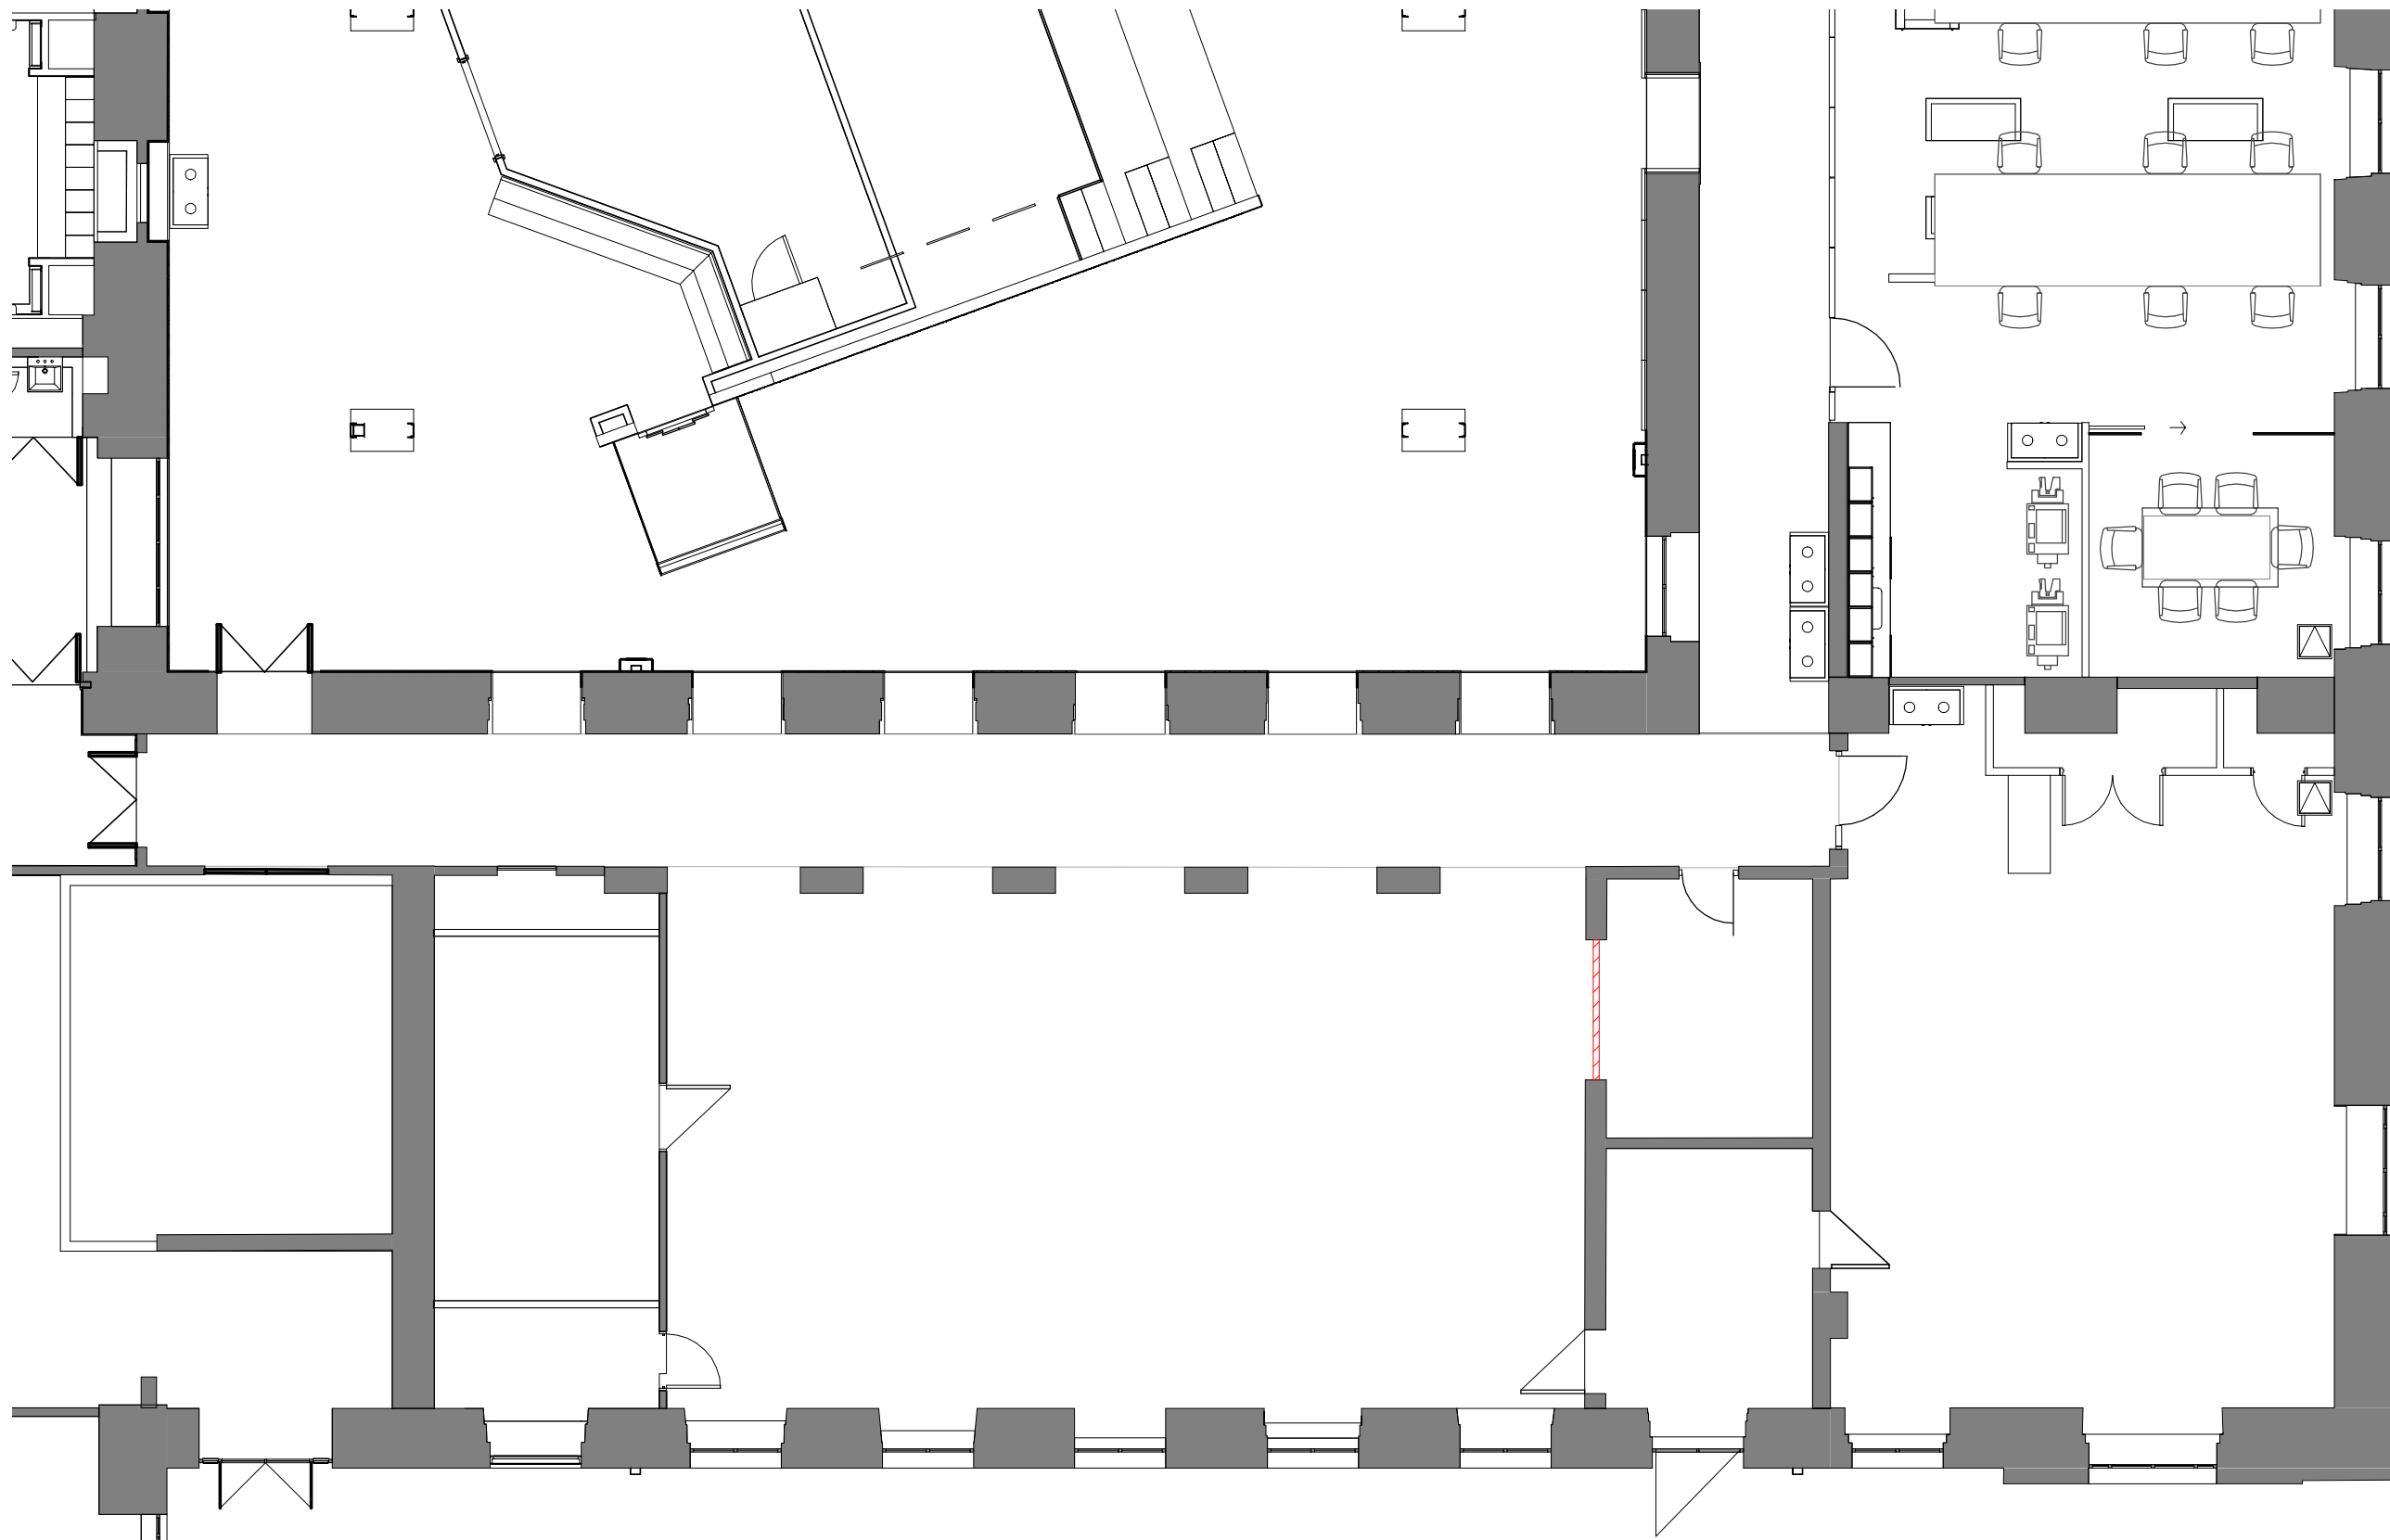

Existing  
Demolition  
Proposed

REVISION DATE/DRAWN

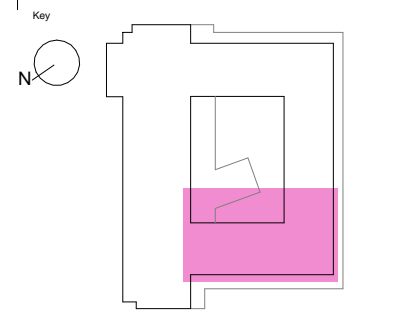

1 Lower Ground Careers Demolition  
1 : 100

The Old School, Eden Street, London, SE7 8UE T: 020 7261 9577 www.rocktownsend.co.uk	PROJECT	SOAS North Block	Rock Townsend		
	DRAWING TITLE	Careers			
	DRAWING TITLE	Demolition			
	DRAWING TITLE	Lower Ground Level			
	DRAWING TITLE	GA Plan			
	DATE	12/01/17		DRAWN	CT
	SCALE	1 : 100		CHECK	
	STATUS	FOR INFORMATION			
	JOB NO.	RT16080			
	DRAWING NO.	1001		REVISION	A