


SETTING OUT - NOTE FOR CONTRACTOR


IT IS THE RESPONSIBILITY OF THE CONTRACTOR TO CHECK ALL SETTING OUT INFORMATION (LEVELS, DIMENSIONS, CO-ORDINATES, ETC) INDICATED ON THIS DRAWING FOR THE WHOLE OF THE WORKS PRIOR TO COMMENCEMENT OF THE WORKS AND RECORD THE RESULTS ON A COPY OF THIS DRAWING. ROCK TOWNSEND SHALL BE NOTIFIED OF ANY DISCREPANCIES AND NO WORK SHALL BE COMMENCED UNTIL FURTHER INSTRUCTIONS ARE RECEIVED IN WRITING.

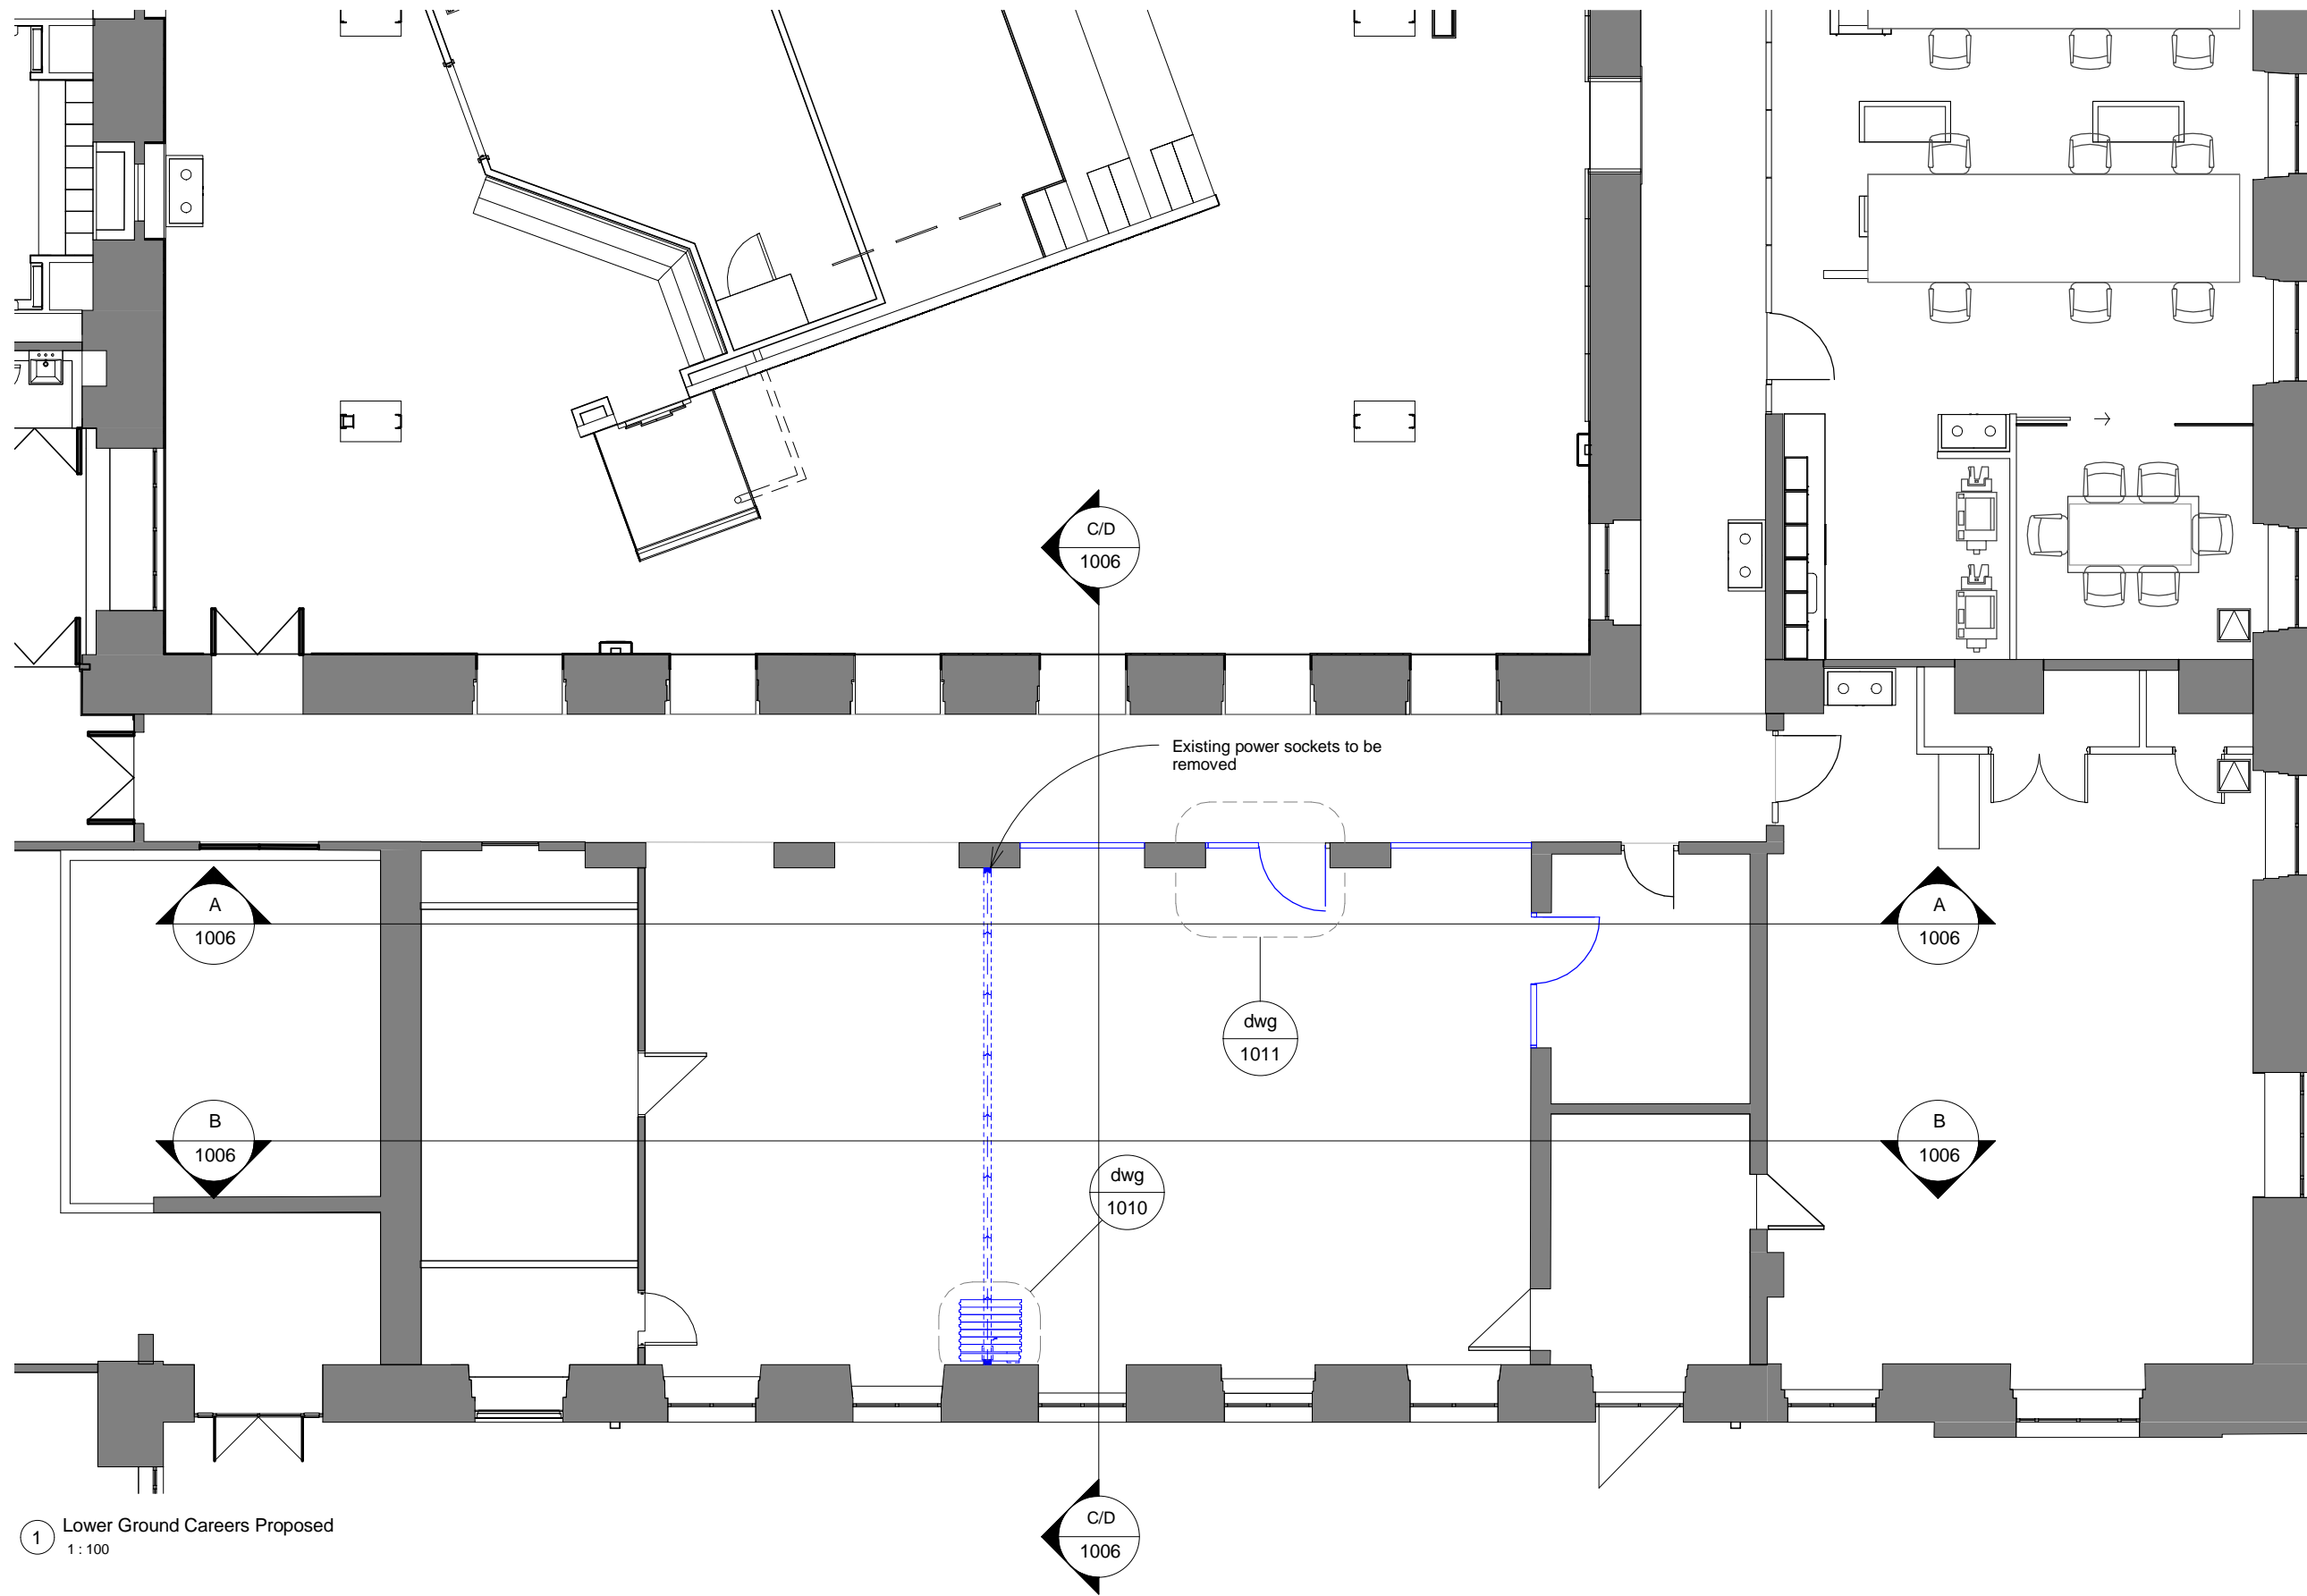

Existing
Demolition
Proposed

1 Lower Ground Careers Proposed
1 : 100

REVISION DATE/DRAWN

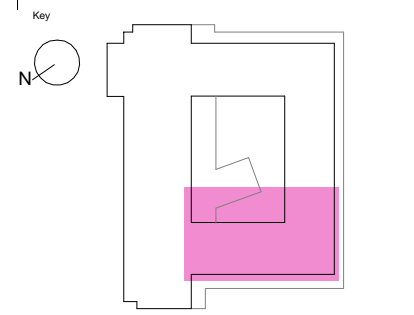

PROJECT	SOAS North Block	Rock Townsend
	Careers	
DRAWING TITLE	Proposed	
	Lower Ground Level	
	GA Plan	
DATE	12/01/17	DRAWN CT
SCALE	1 : 100	@ A3 CHECK
STATUS	FOR INFORMATION	
JOB NO.	RT16080	
DRAWING NO.	1002	REVISION A