



SETTING OUT - NOTE FOR CONTRACTOR
 IT IS THE RESPONSIBILITY OF THE CONTRACTOR TO CHECK ALL SETTING OUT INFORMATION (LEVELS, DIMENSIONS, CO-ORDINATES, ETC) INDICATED ON THIS DRAWING FOR THE WHOLE OF THE WORKS PRIOR TO COMMENCEMENT OF THE WORKS AND RECORD THE RESULTS ON A COPY OF THIS DRAWING. ROCK TOWNSEND SHALL BE NOTIFIED OF ANY DISCREPANCIES AND NO WORK SHALL BE COMMENCED UNTIL FURTHER INSTRUCTIONS ARE RECEIVED IN WRITING.

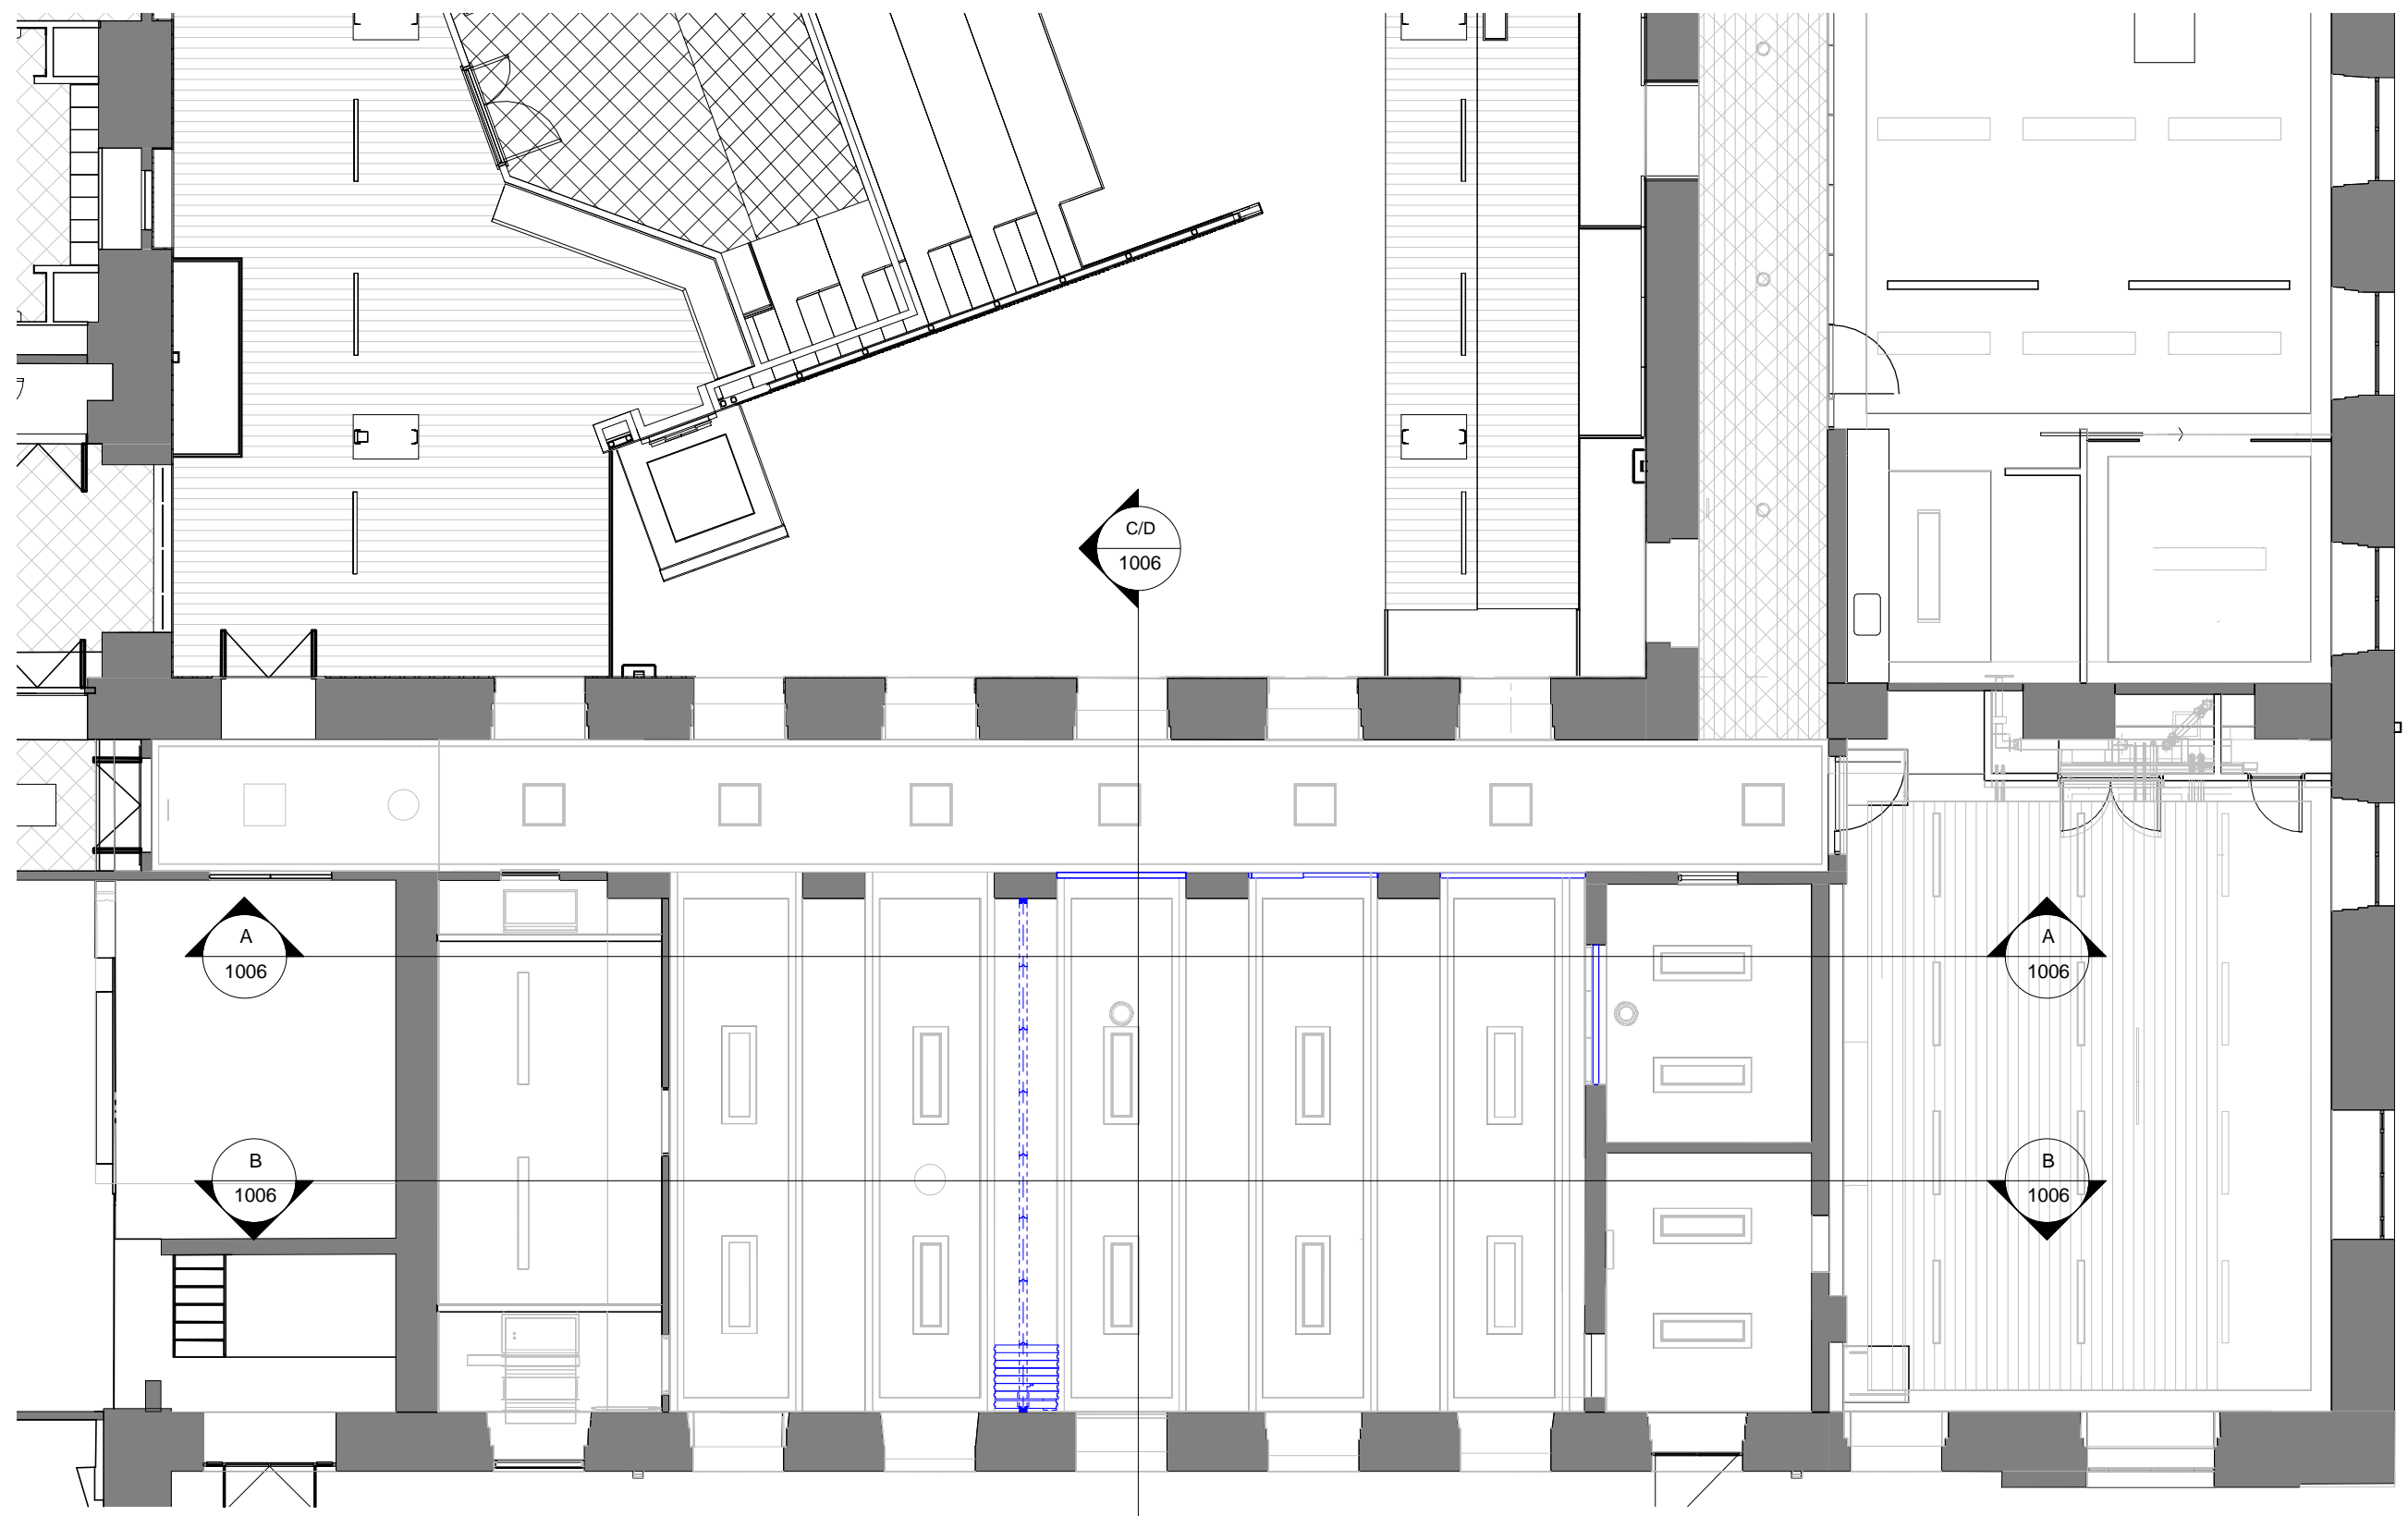

— Existing
 — Demolition
 — Proposed

1 Lower Ground Careers RCP Proposed
 1:100

REVISION DATE/DRAWN

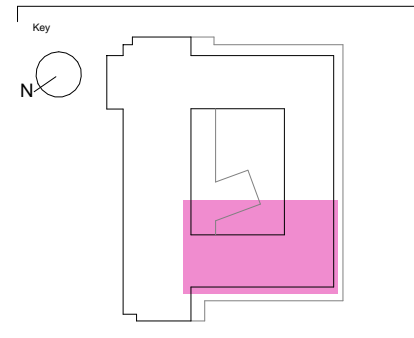

The Old School, Eaton Street, London, SE7 8UE T: 020 7261 9577 www.rocktownsend.co.uk	PROJECT	SOAS North Block	Rock Townsend		
	DRAWING TITLE	Proposed			
	DRAWING TITLE	Lower Ground Level			
	DRAWING TITLE	RCP			
	DATE	12/01/17		DRAWN	CT
	SCALE	1:100		CHECK	A3
	STATUS	FOR INFORMATION			
	JOB NO.	RT16080			
	DRAWING NO.	1004		REVISION	A