



SETTING OUT - NOTE FOR CONTRACTOR

IT IS THE RESPONSIBILITY OF THE CONTRACTOR TO CHECK ALL SETTING OUT INFORMATION (LEVELS, DIMENSIONS, CO-ORDINATES, ETC) INDICATED ON THIS DRAWING FOR THE WHOLE OF THE WORKS PRIOR TO COMMENCEMENT OF THE WORKS AND RECORD THE RESULTS ON A COPY OF THIS DRAWING. ROCK TOWNSEND SHALL BE NOTIFIED OF ANY DISCREPANCIES AND NO WORK SHALL BE COMMENCED UNTIL FURTHER INSTRUCTIONS ARE RECEIVED IN WRITING

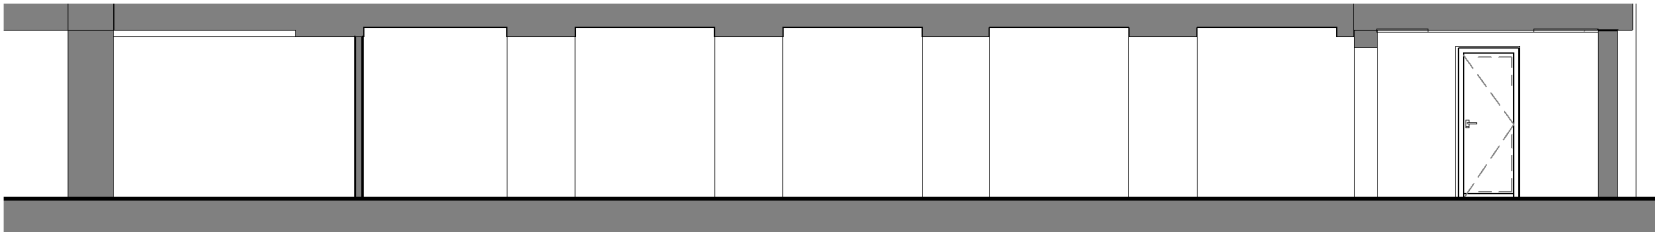


A Careers Section A Existing
1 : 100

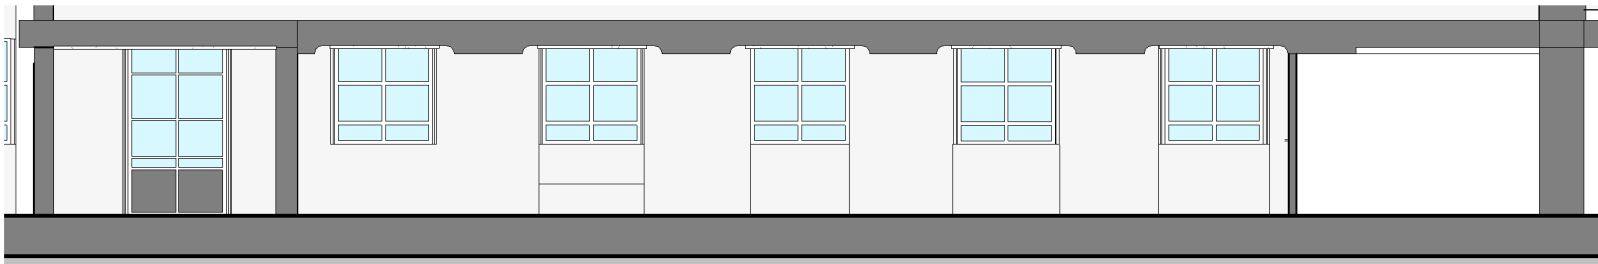

B Careers Section B Existing
1 : 100



C Careers Section C Existing
1 : 100

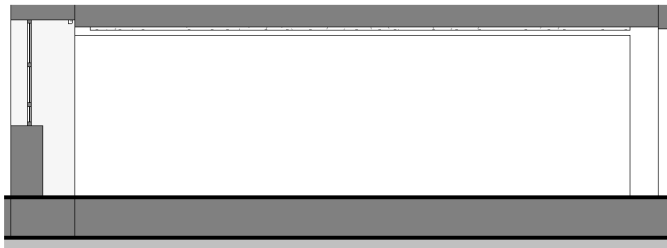


D Careers Section D Existing
1 : 100

Existing
Demolition
Proposed

REVISION
DATE/DRAWN

Key

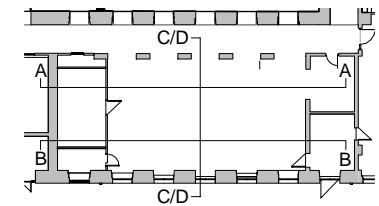

The Old School, Edon Street, London, SE7 8UE W www.rocktownsend.co.uk	PROJECT	SOAS North Block			Rock Townsend
		Careers			
	DRAWING TITLE	Existing			
		Lower Ground Level			
		Sections			
	DATE	12/01/17	DRAWN	CT	
	SCALE	As indicated	@ A3	CHECK	
	STATUS	FOR INFORMATION			
	JOB NO.	RT16080			
	DRAWING NO.	1005	REVISION	A	