



**SETTING OUT - NOTE FOR CONTRACTOR**  
 IT IS THE RESPONSIBILITY OF THE CONTRACTOR TO CHECK ALL SETTING OUT INFORMATION (LEVELS, DIMENSIONS, CO-ORDINATES, ETC) INDICATED ON THIS DRAWING FOR THE WHOLE OF THE WORKS PRIOR TO COMMENCEMENT OF THE WORKS AND RECORD THE RESULTS ON A COPY OF THIS DRAWING. ROCK TOWNSEND SHALL BE NOTIFIED OF ANY DISCREPANCIES AND NO WORK SHALL BE COMMENCED UNTIL FURTHER INSTRUCTIONS ARE RECEIVED IN WRITING.


— Existing  
 — Demolition  
 — Proposed

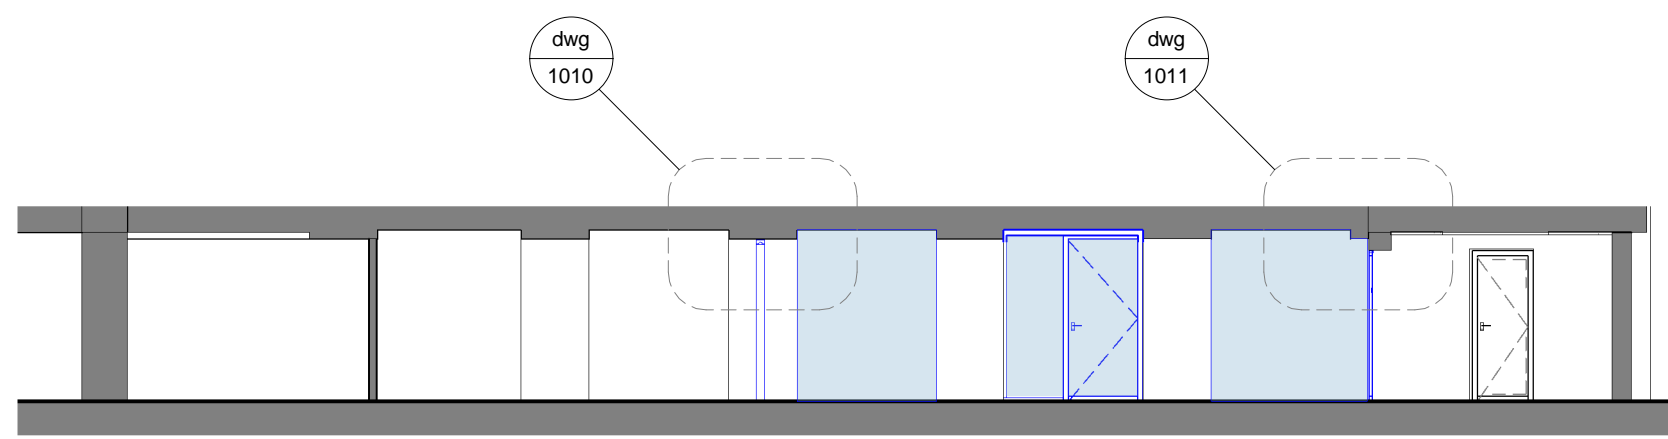


**A** Careers Section A Proposed  
 1 : 100

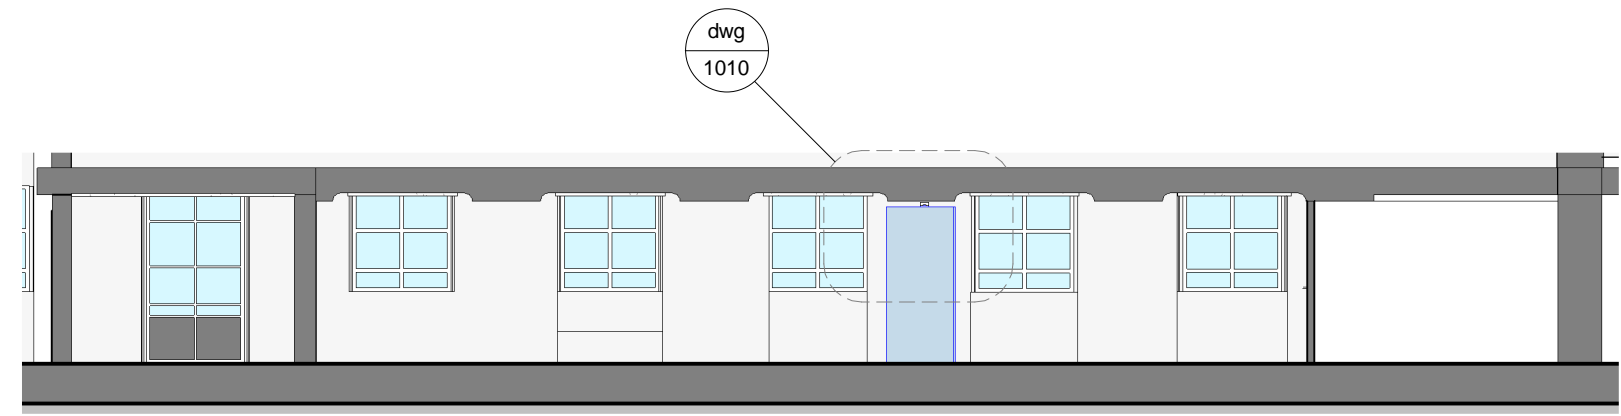

**B** Careers Section B Proposed  
 1 : 100

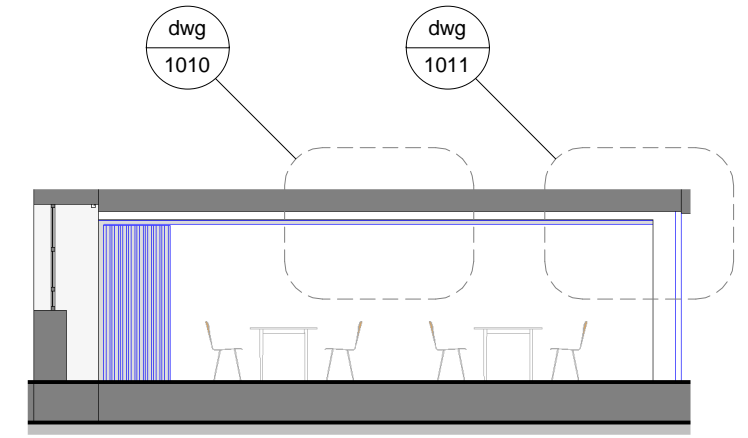


**C** Careers Section C Proposed  
 1 : 100

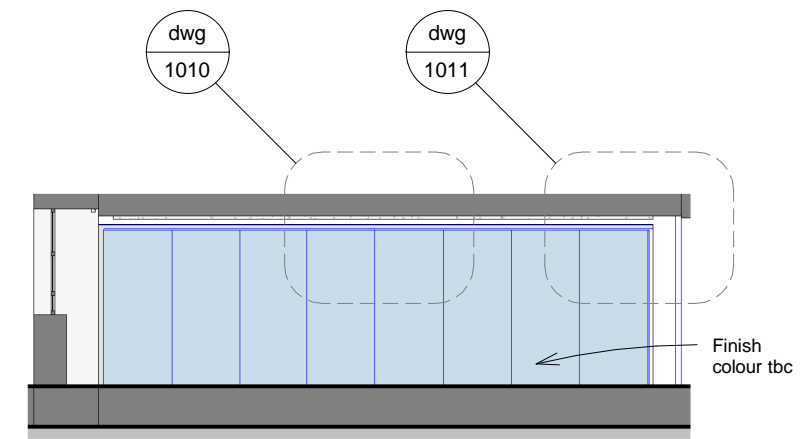

**D** Careers Section D Proposed  
 1 : 100

REVISION DATE/DRAWN

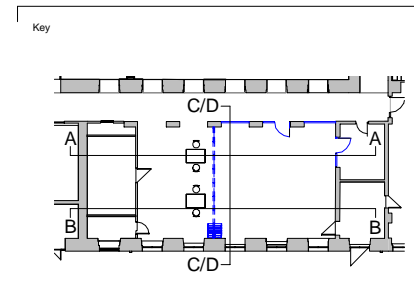

The Old School, Eaton Street, London, SE7 8UE T: 020 7261 9877 W: www.rocktownsend.co.uk	PROJECT	SOAS North Block	Rock Townsend		
	DRAWING TITLE	Careers Proposed			
		Lower Ground Level			
		Sections			
	DATE	12/01/17		DRAWN	CT
	SCALE	As indicated		CHECK	
		STATUS		FOR INFORMATION	
		JOB NO.		RT16080	
	DRAWING NO.	1006		REVISION	A