


SITE ADDRESS

77-91 New Oxford Street, London, WC1A 1DG


Junction with Earnshaw Street - 20m Before

Furniture Index: CAM0023AB

Easting/Northing: 529971/181413

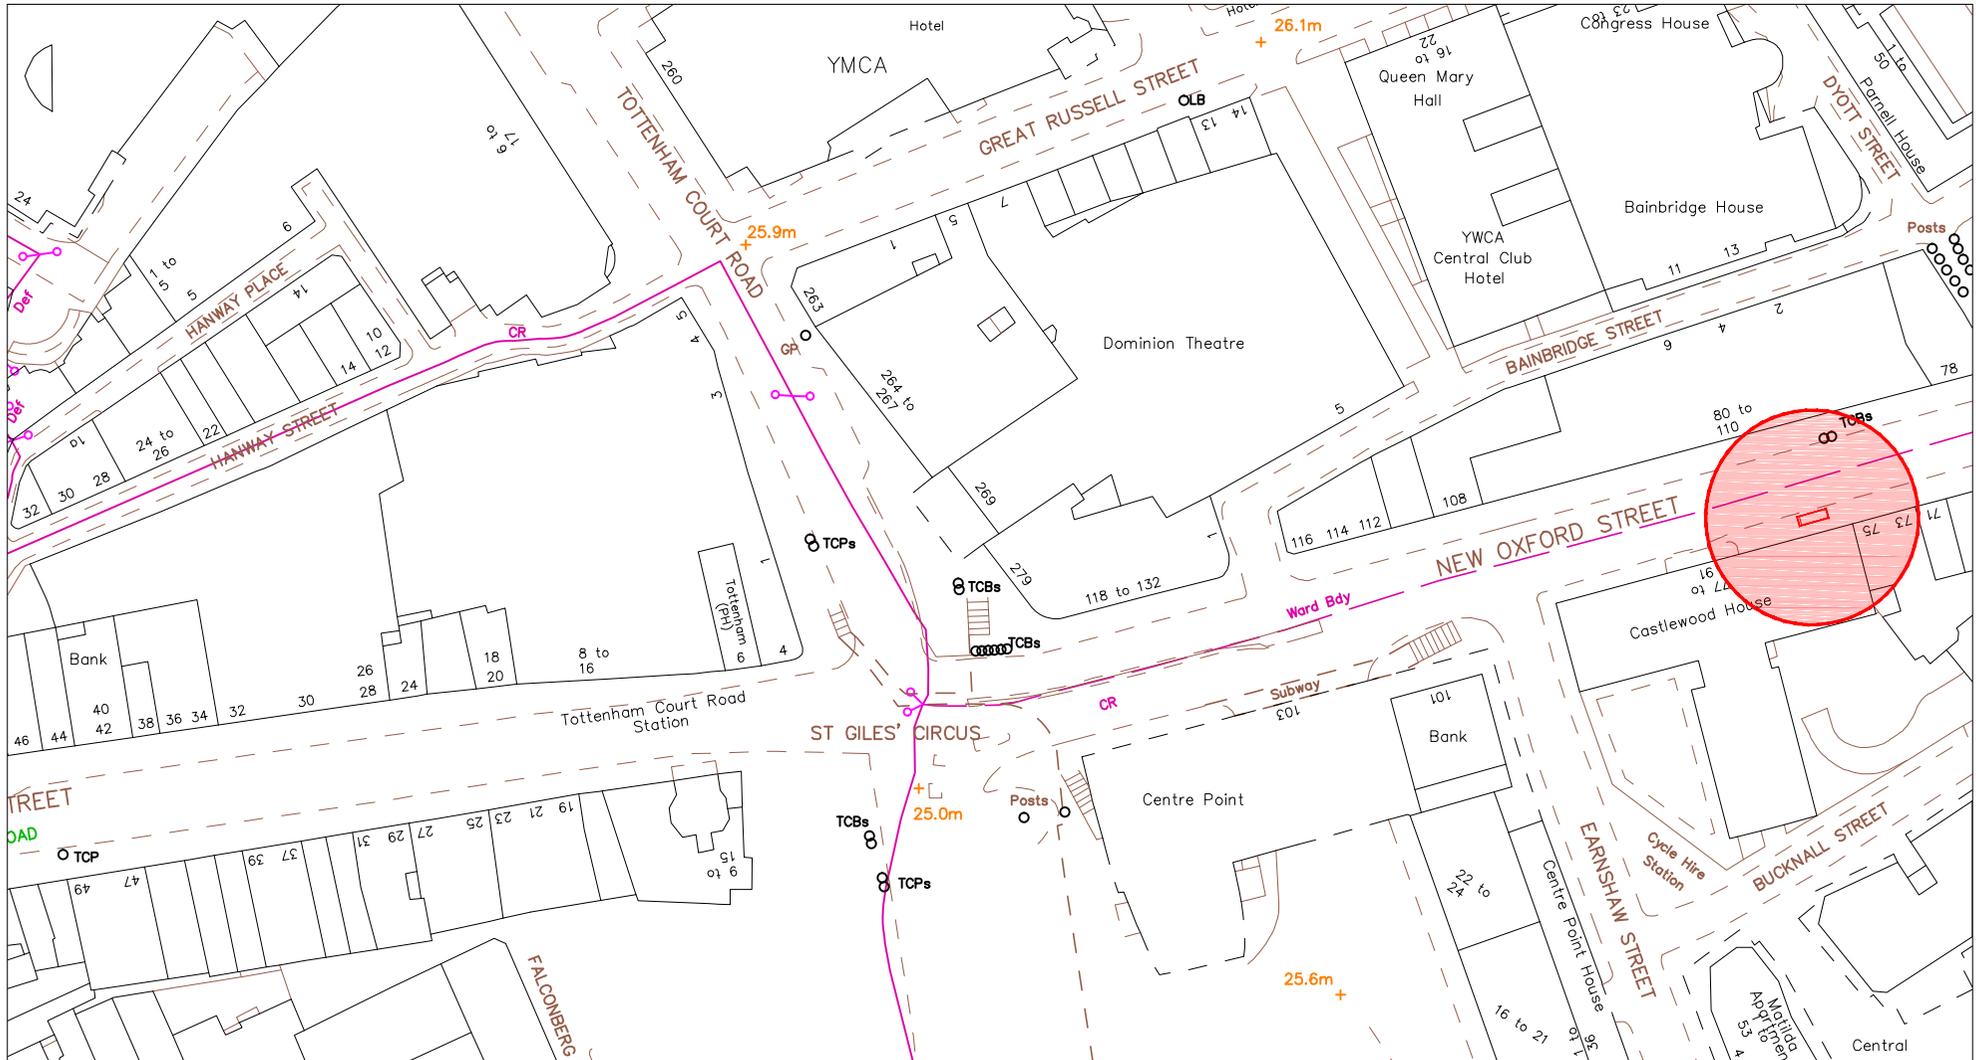

SCALE BAR [1:1250 @ A4]

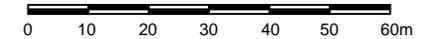

SITE ADDRESS

77-91 New Oxford Street, London, WC1A 1DG

Junction with Earnshaw Street - 20m Before

Furniture Index: CAM0023AB

Easting/Northing: 529971/181413



SCALE BAR [1:500 @ A4]



SITE ADDRESS

77-91 New Oxford Street, London, WC1A 1DG
Junction with Earnshaw Street - 20m Before
Furniture Index: CAM0023AB
Easting/Northing: 529971/181413



PROPOSED ADVERTISING DISPLAY

The proposed advertising panel will comprise a double sided freestanding forum structure, featuring 1 x digital screen on one side and a static poster advertisement panel on the reverse at one end of the bus shelter. This will be viewed as an integral part of the existing shelter design.

SITE ADDRESS

77-91 New Oxford Street, London, WC1A 1DG

Junction with Earnshaw Street - 20m Before

Furniture Index: CAM0023AB

Easting/Northing: 529971/181413



SCALE BAR [1:20 @ A4]

