



- NOTES
- DO NOT SCALE FROM THIS DRAWING
  - THIS DRAWING IS TO BE READ IN CONJUNCTION WITH ALL RELEVANT ARCHITECTS AND ENGINEERS DRAWINGS.

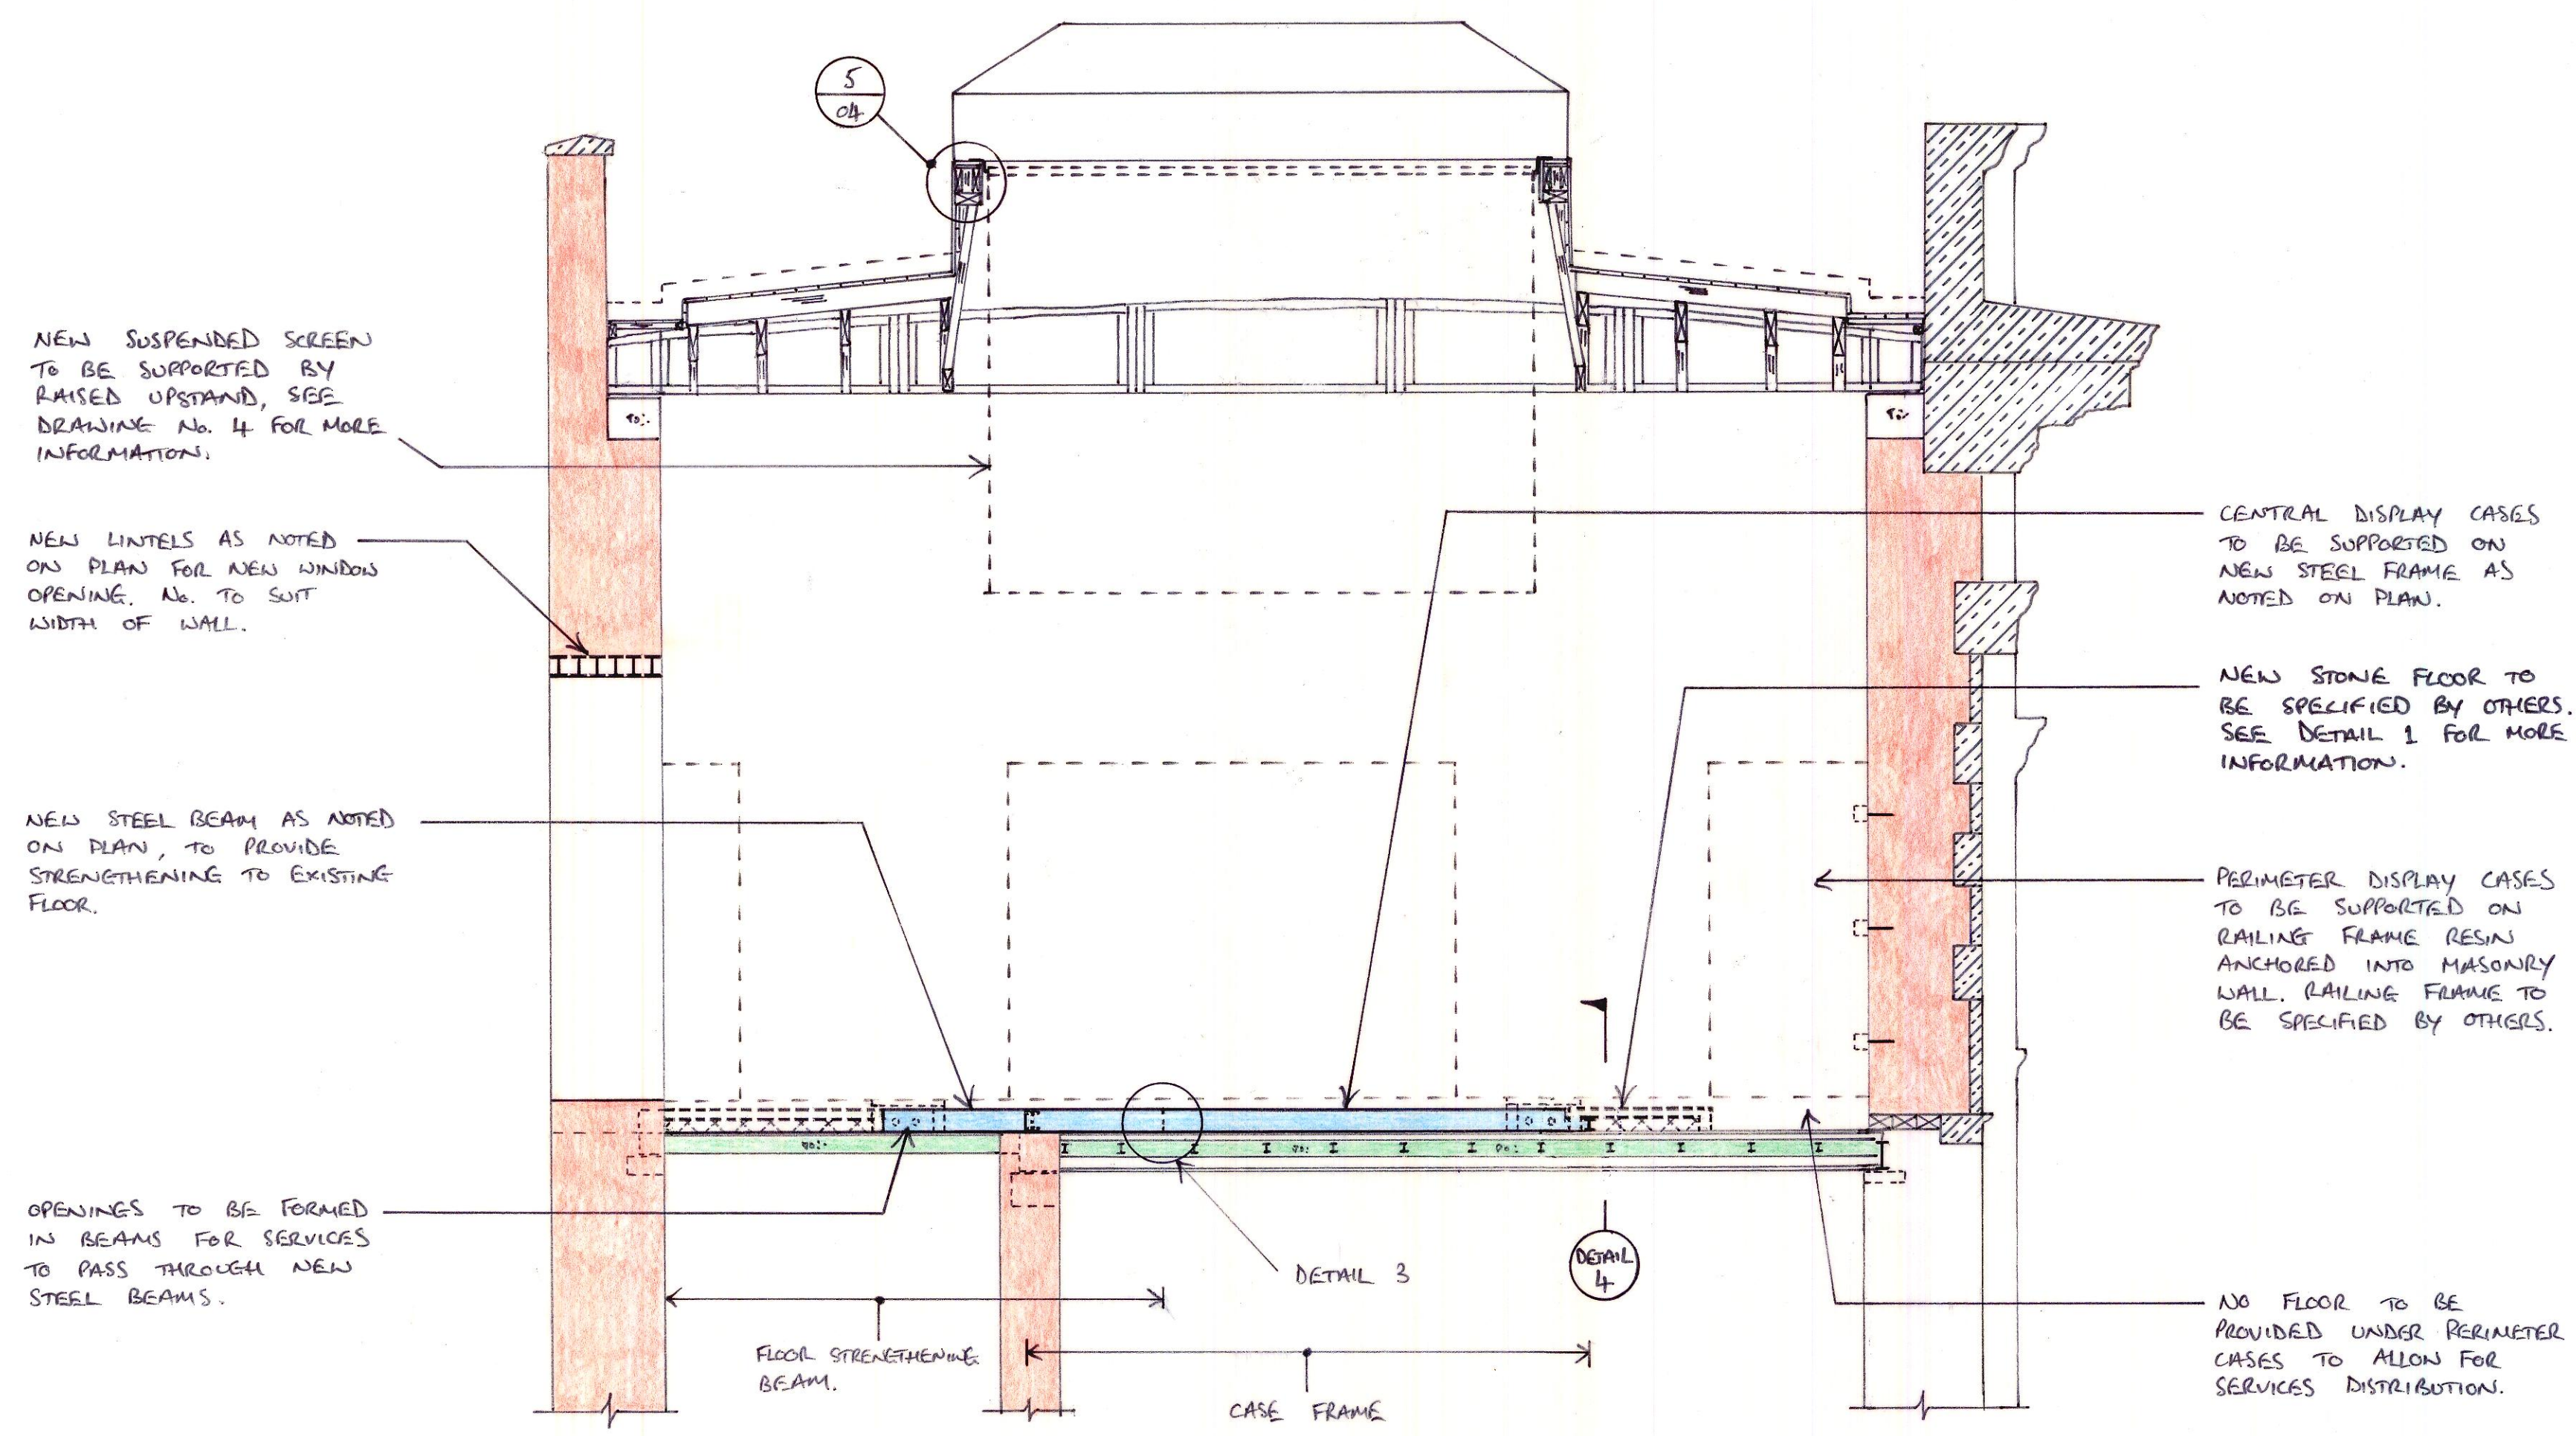


**SECTION B-B**  
(1:50)

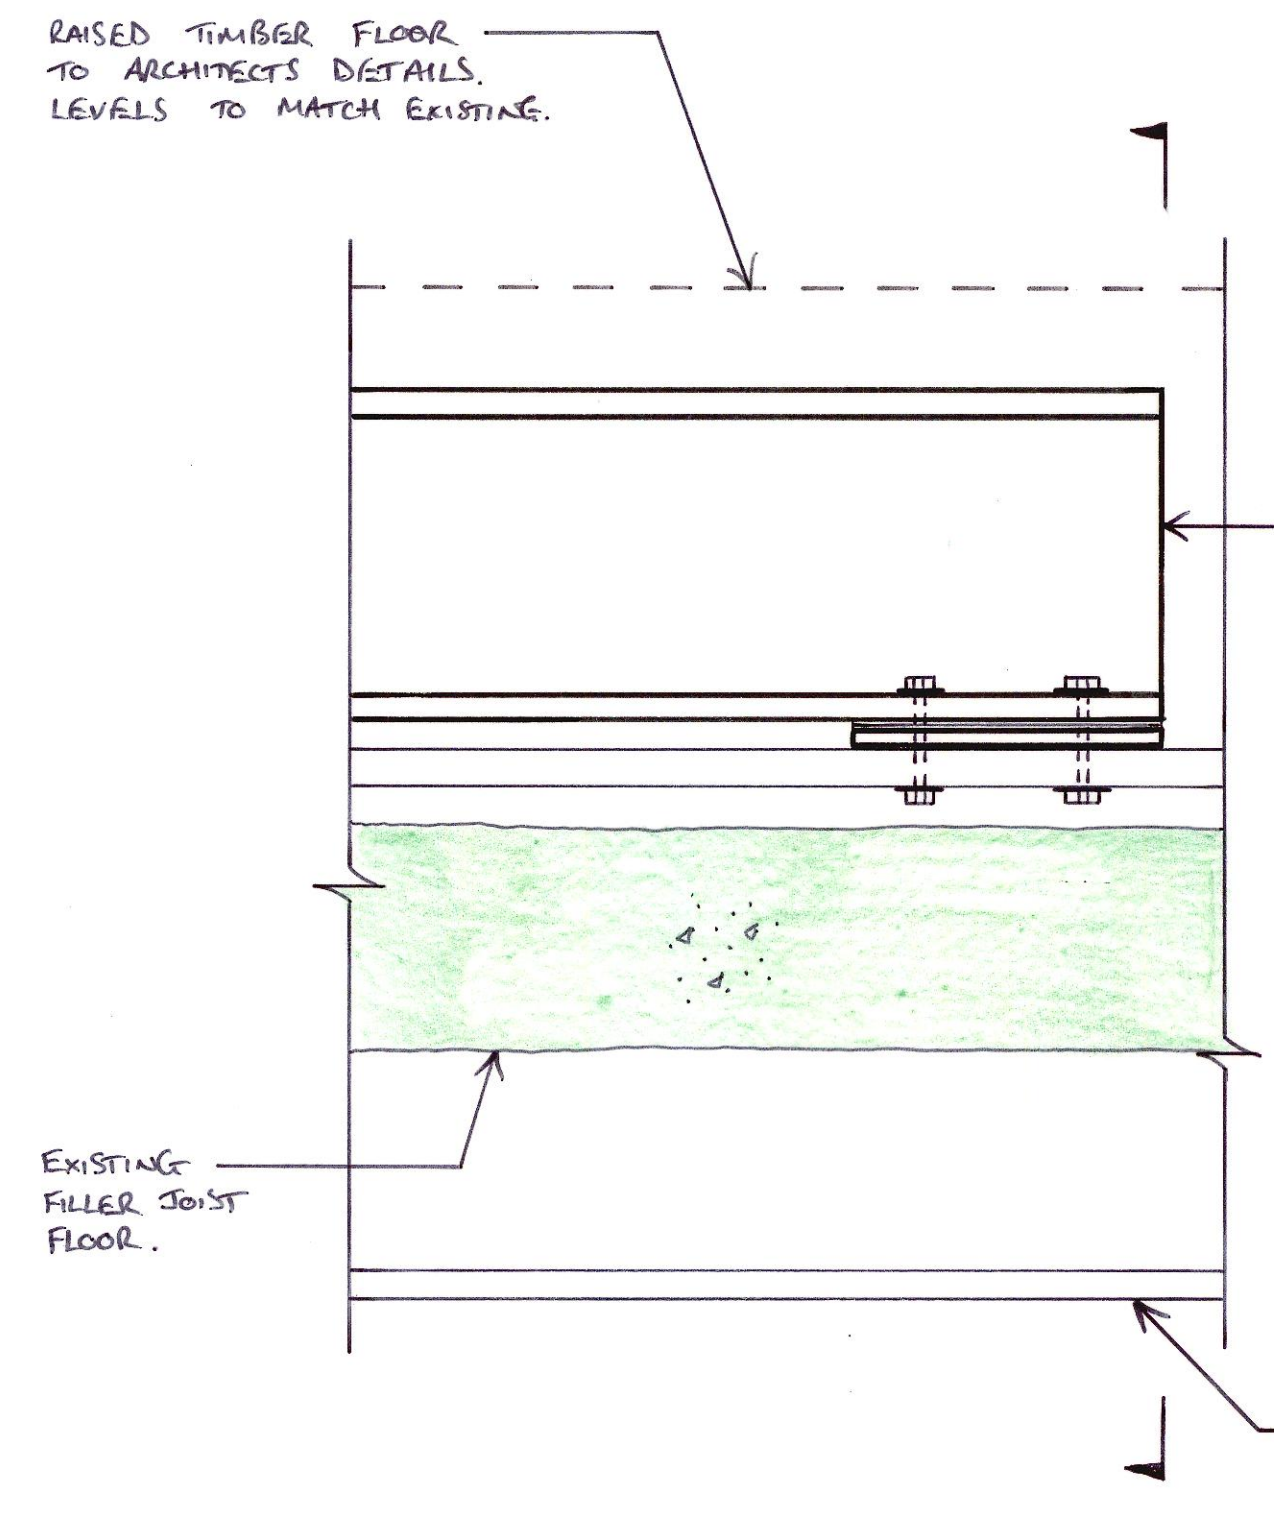


**DETAIL 3**  
**(FLOOR STRENGTHENING BEAM CONNECTION TO EXISTING)**  
(1:5)

NOTE: SITE SURVEY REQUIRED TO CONFIRM LEVELS OF EXISTING BEAMS, WALLS, AND SLABS

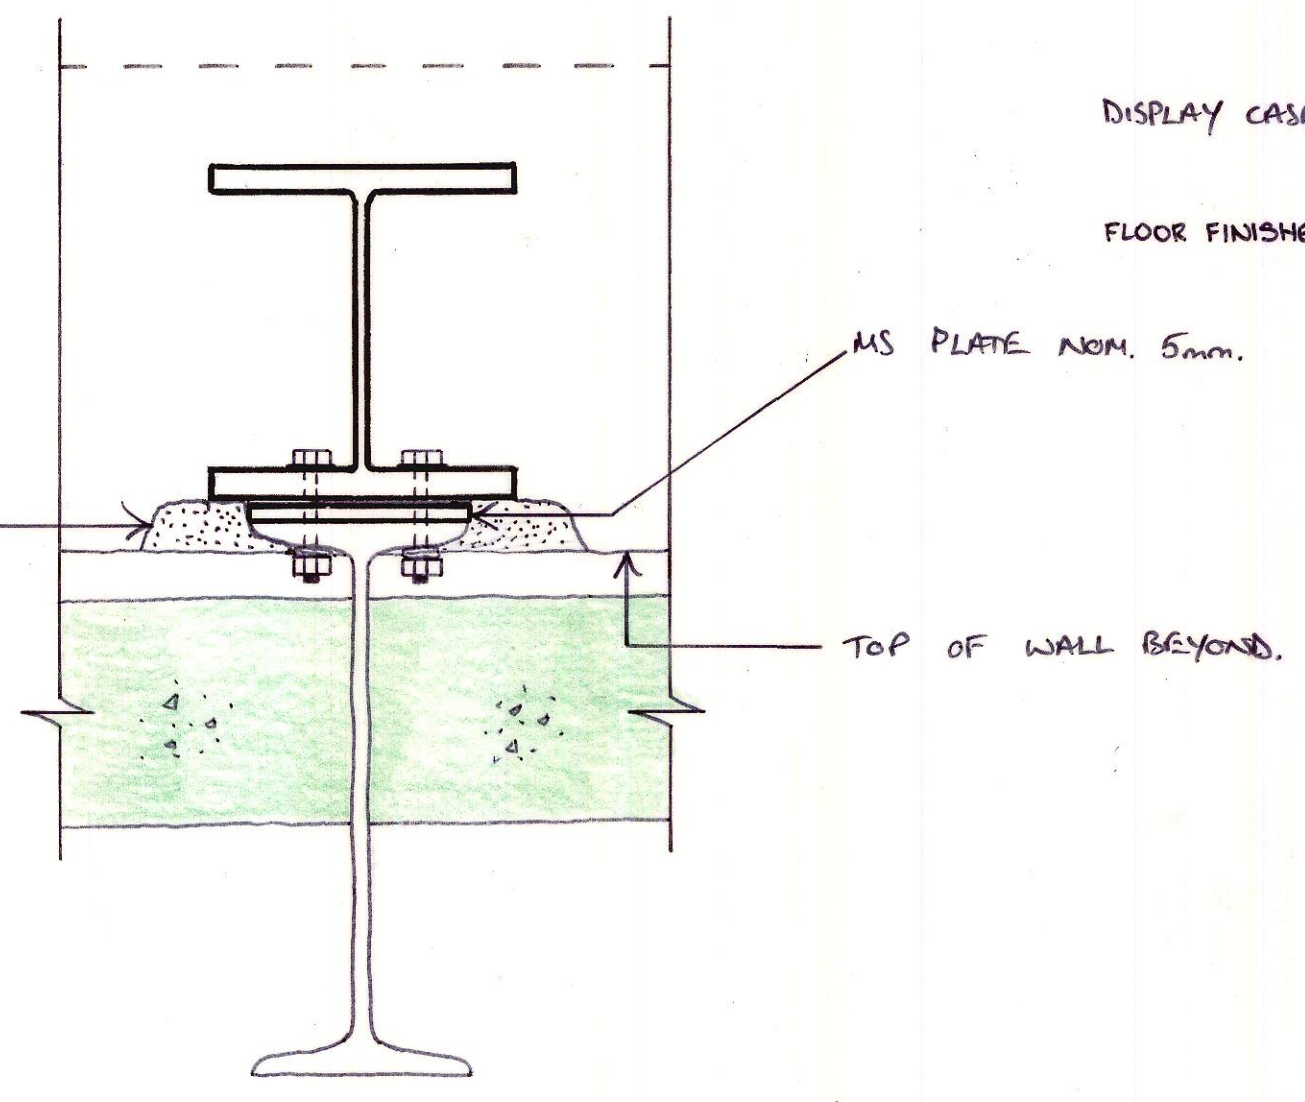

**DETAIL 3 (SECTION)**  
(1:5)

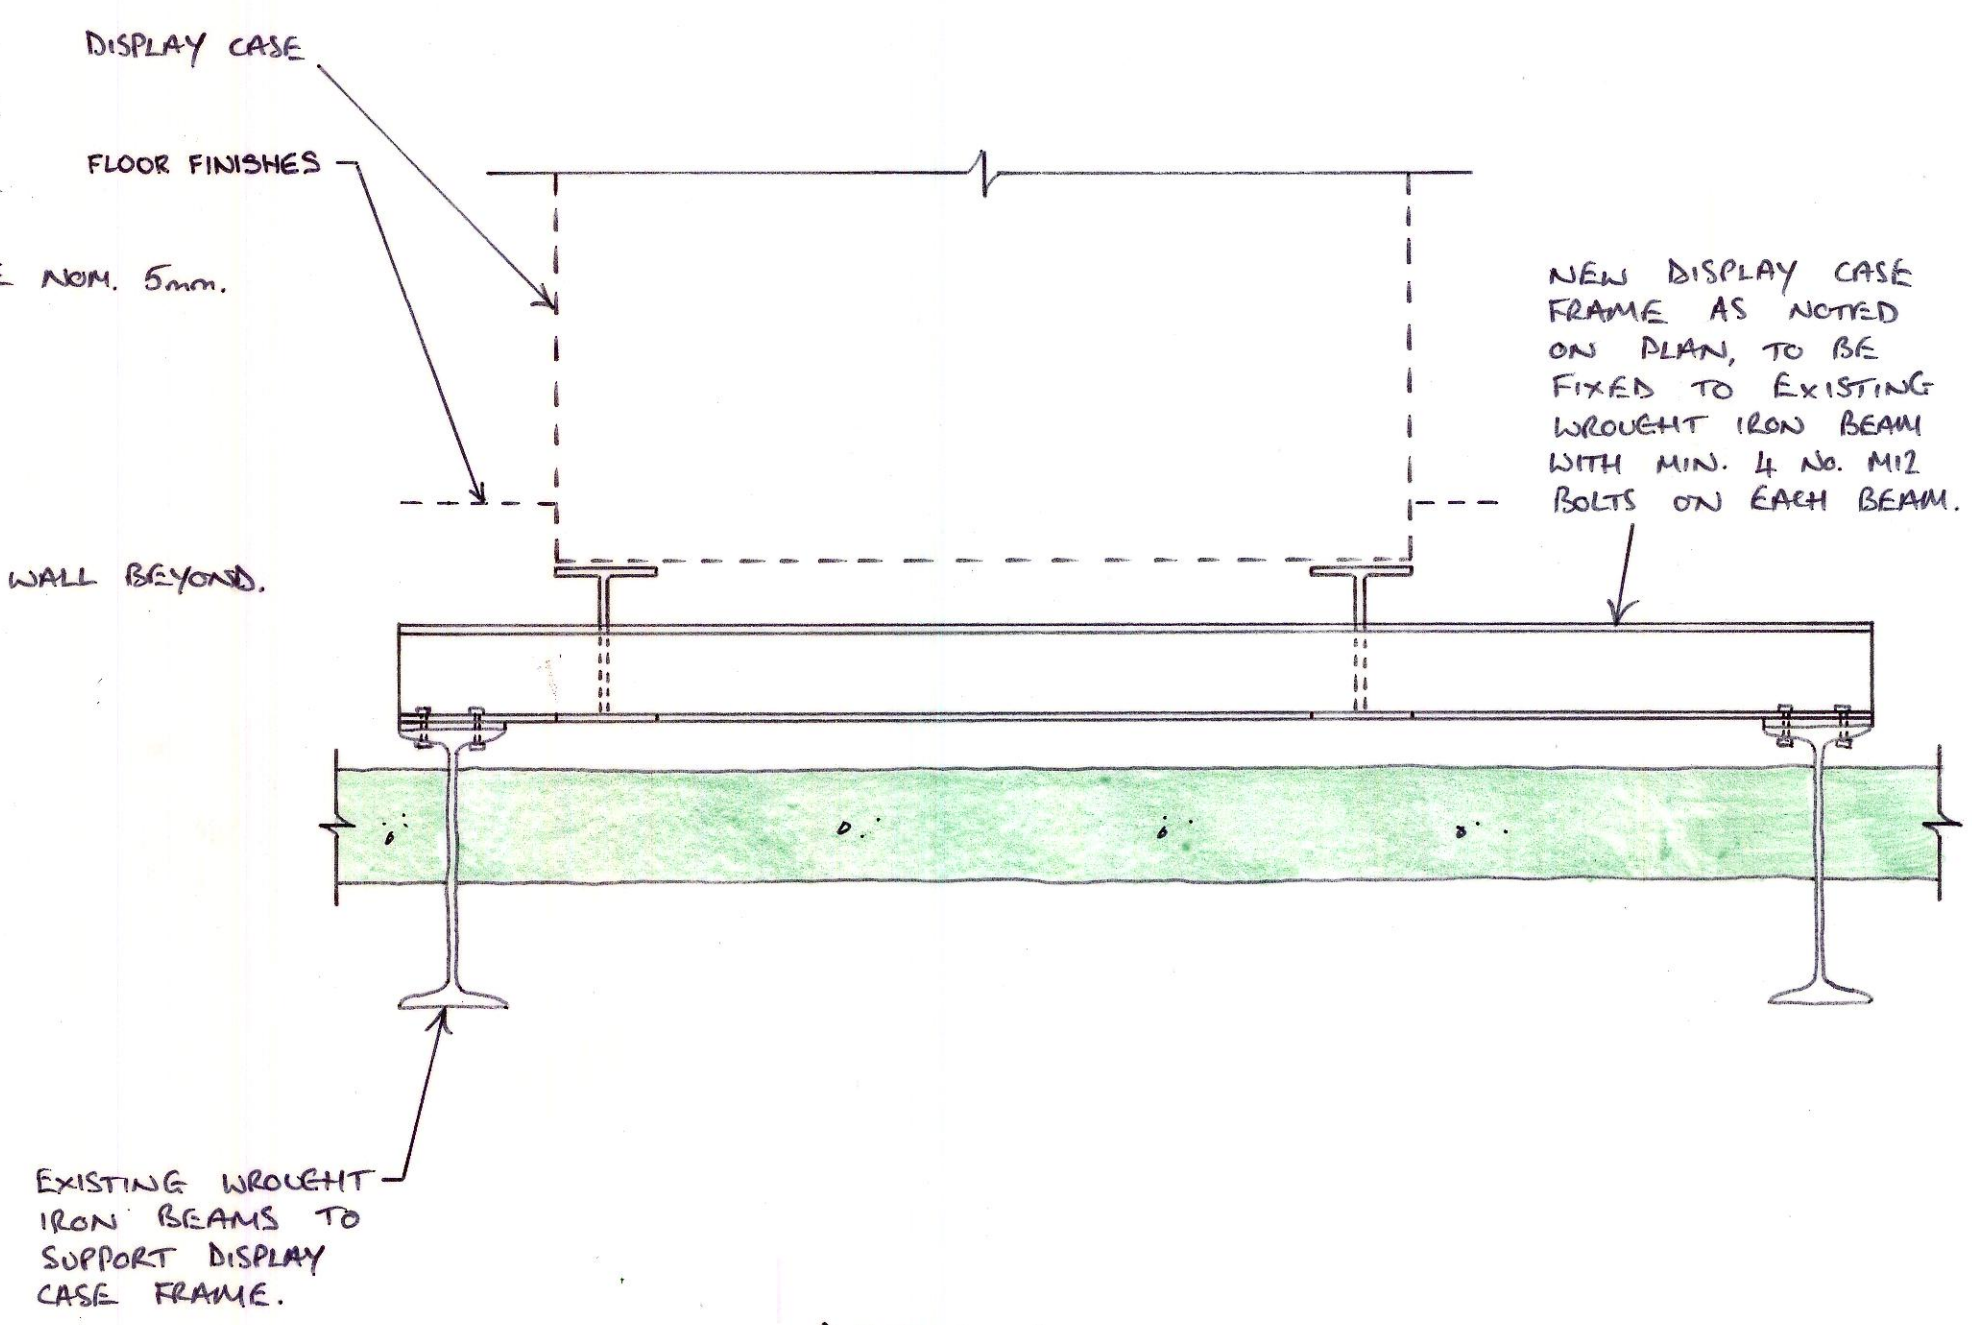

**DETAIL 4**  
(1:10)

A	21.02.17	PLANNING ISSUE	FN
-	17.02.17	DRAFT PLANNING ISSUE	FN

job  
**BRITISH MUSEUM  
WHITE WING  
GALLERY REFURBISHMENT**

title  
**PROPOSED SECTION:  
GALLERIES 43 - 45**

drawn TW	checked FN
date FEB '17	scale (original - A1) AS SHOWN

**Alan Baxter**  
75 Cowcross Street London EC1M 6EL  
tel 020 7250 1555  
email aba@alanbaxter.co.uk  
www.alanbaxter.co.uk

drg. no. <b>1756/403/03</b>	rev. <b>A</b>
--------------------------------	------------------