




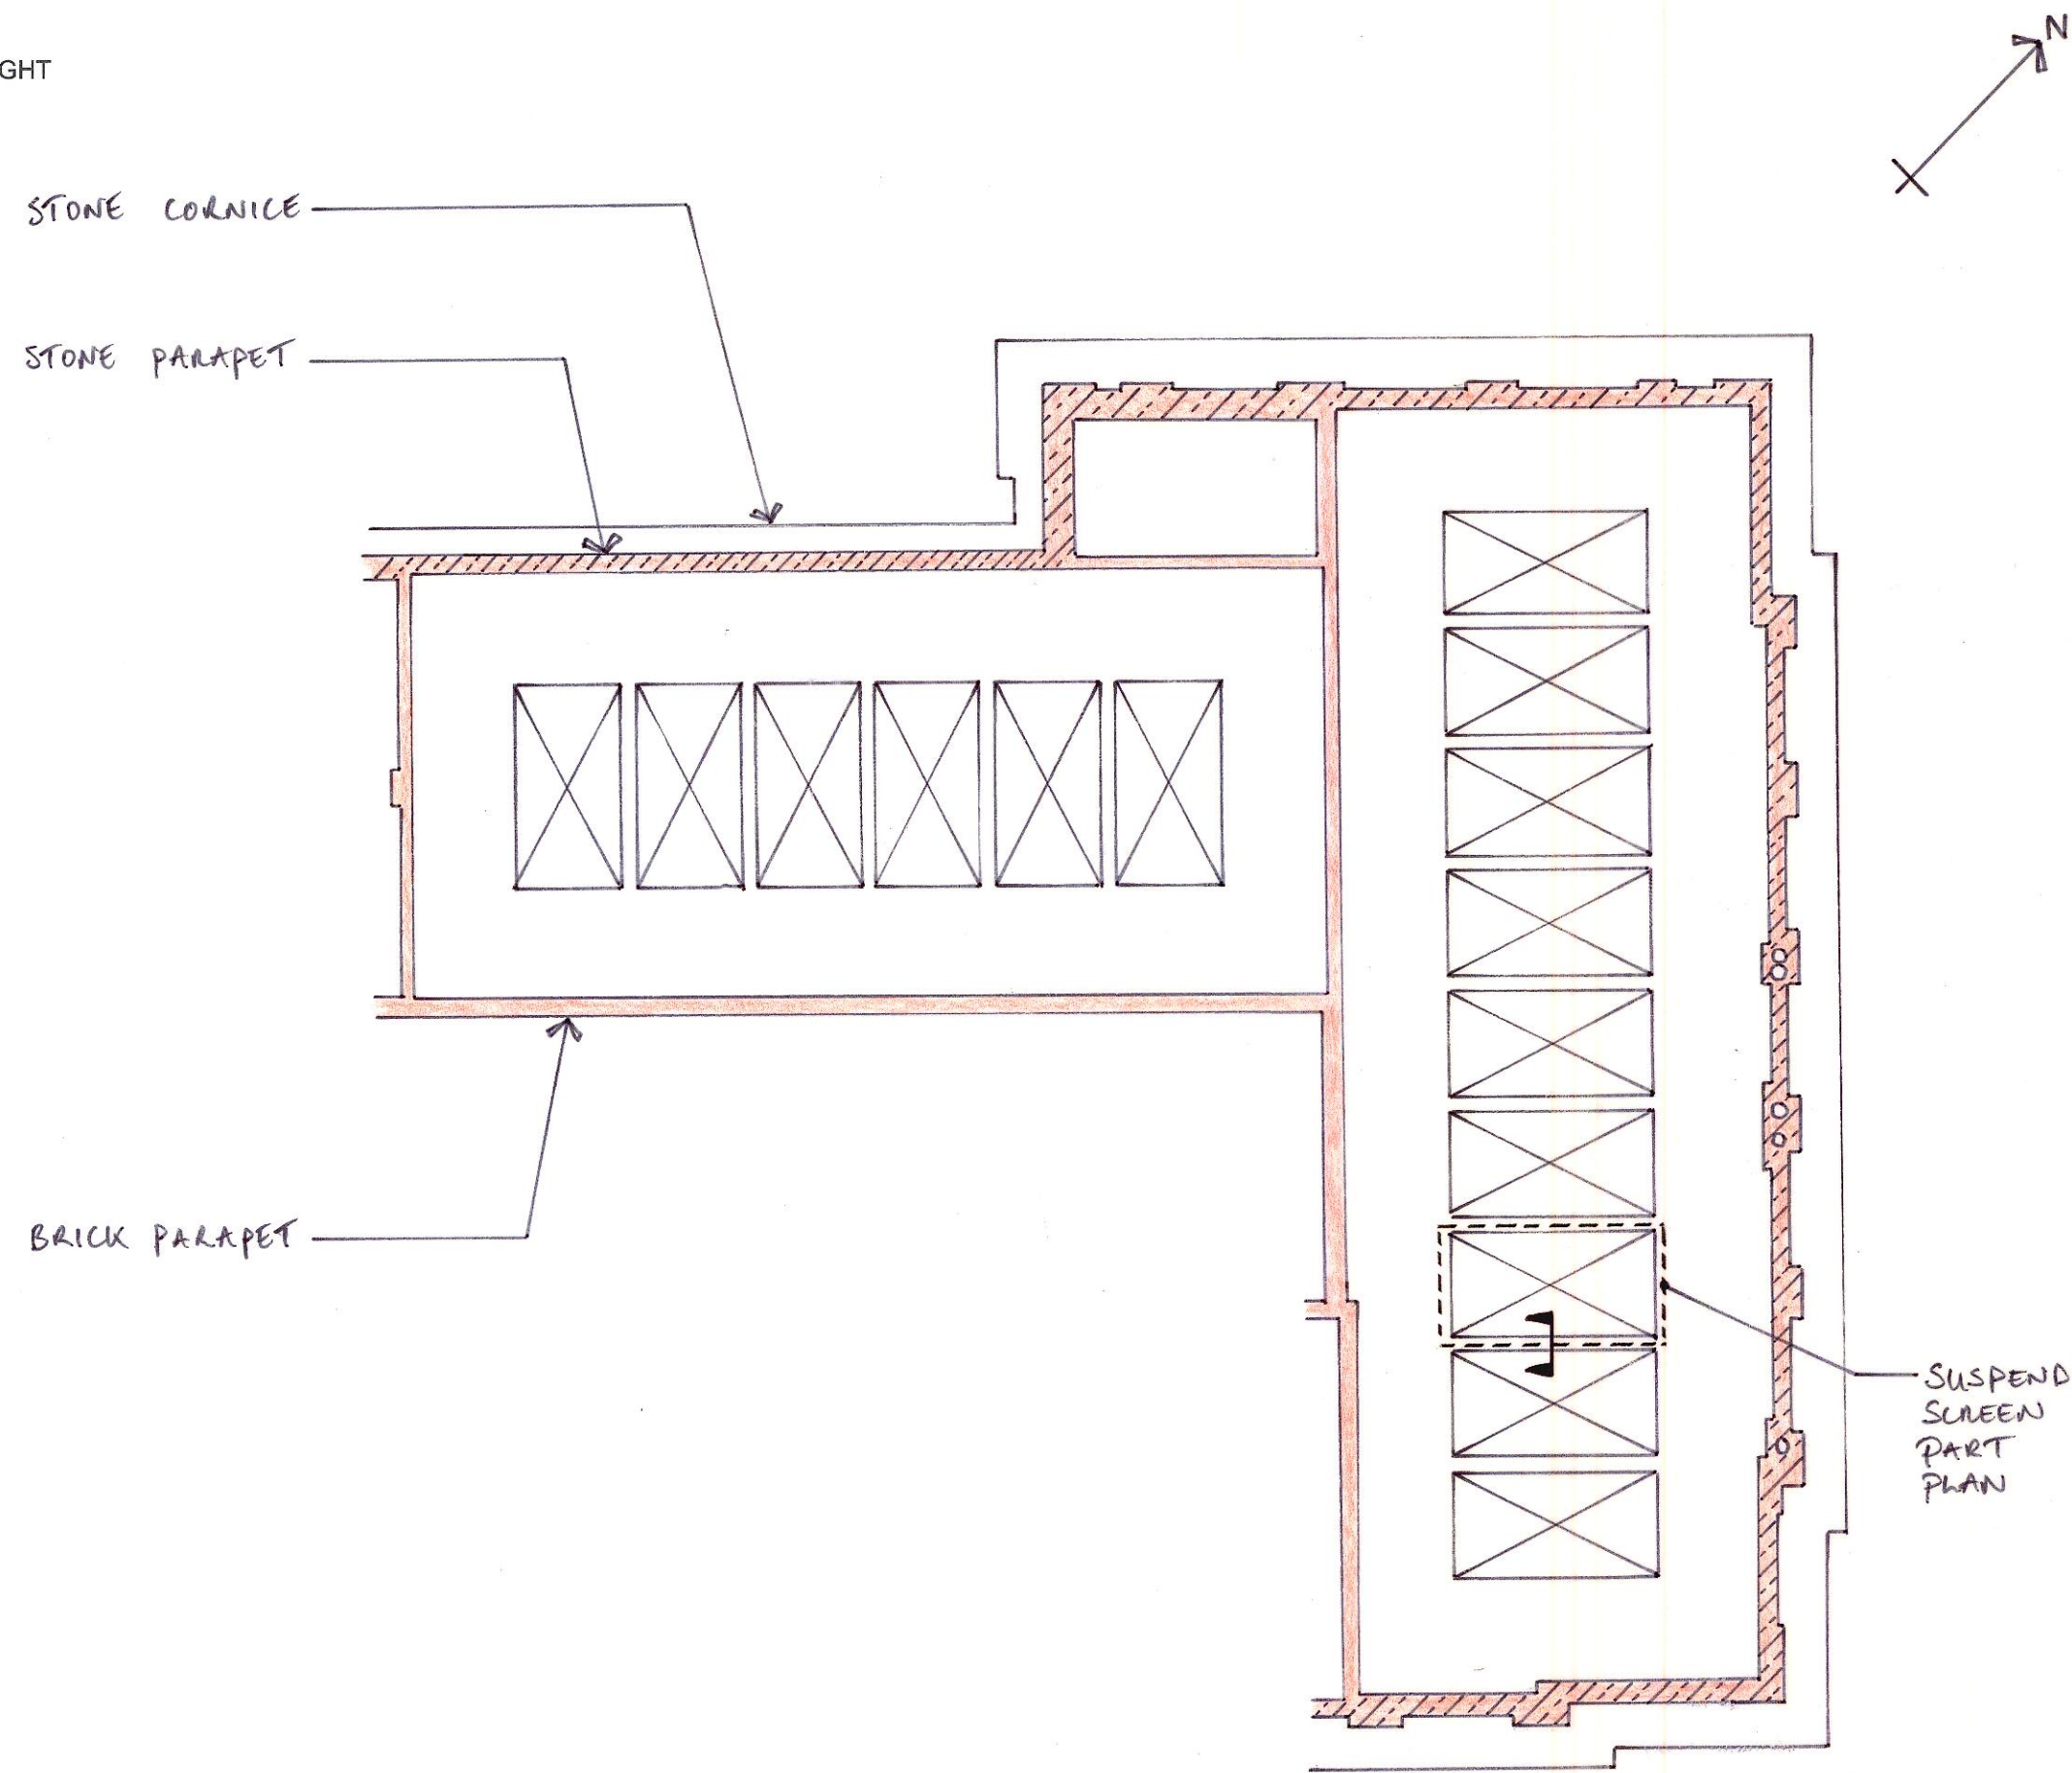

KEY PLAN AT SKYLIGHT LEVEL
(1:200)

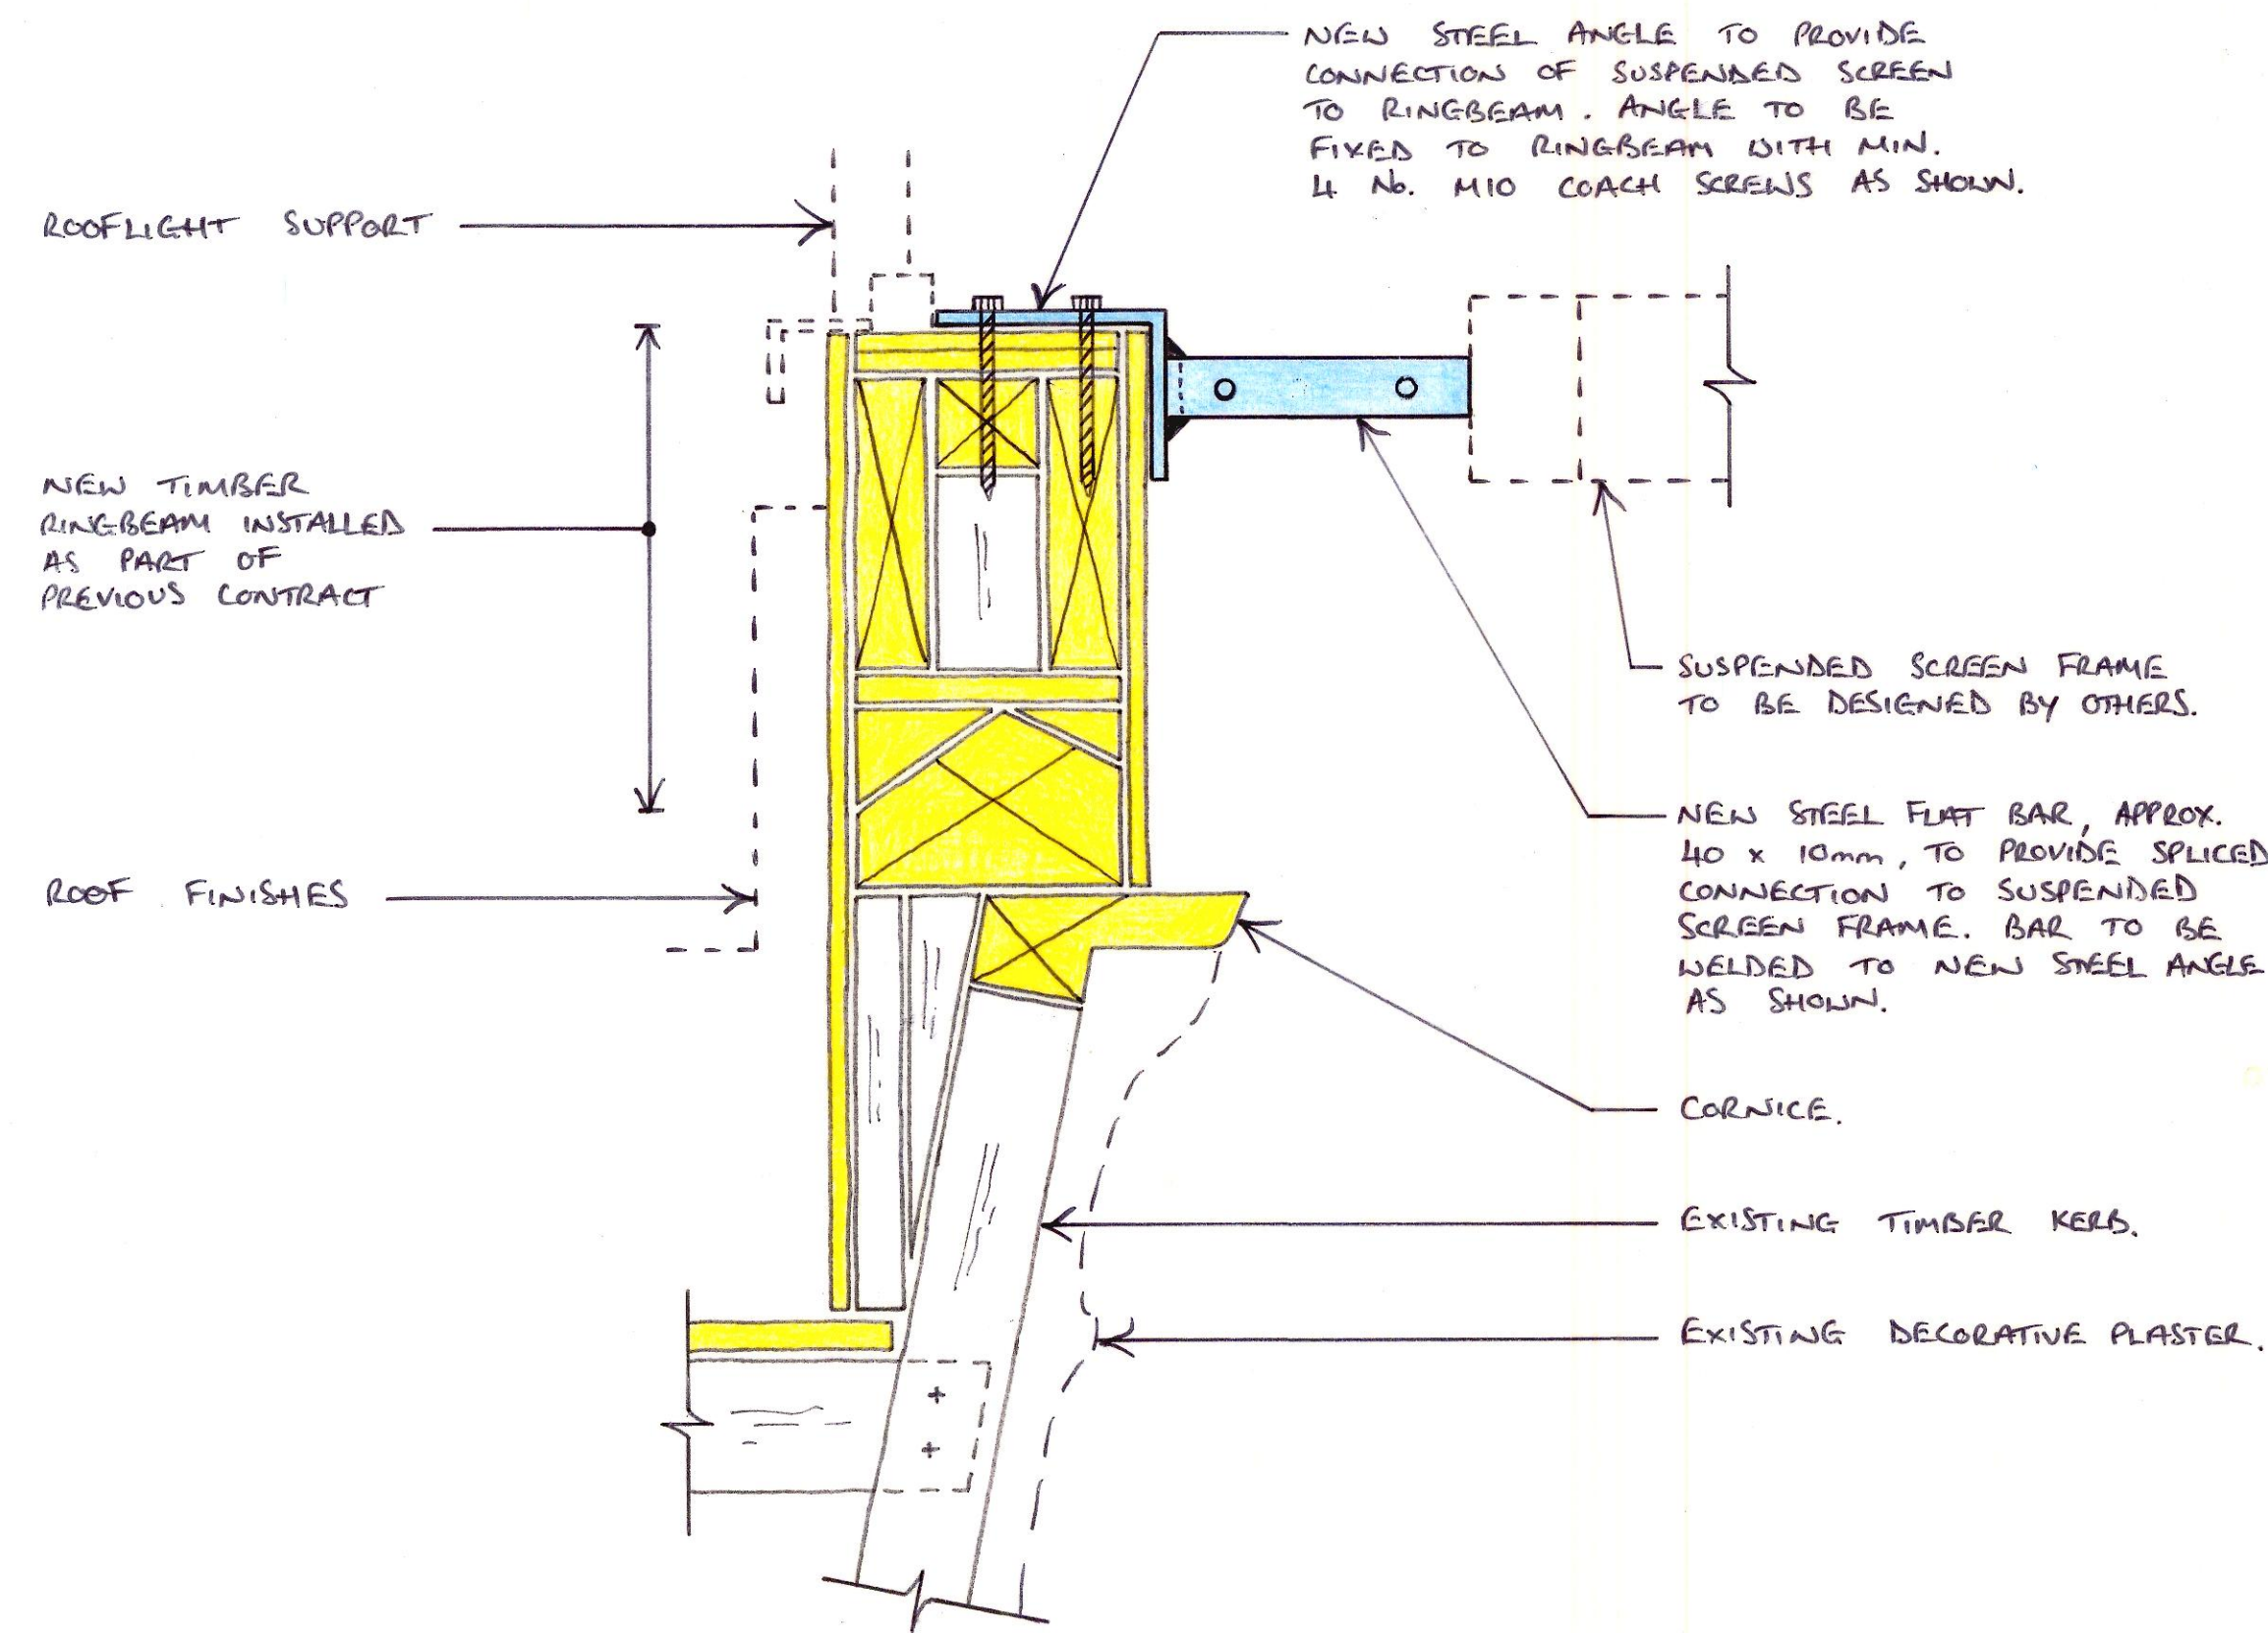

DETAIL 5
(1:5)

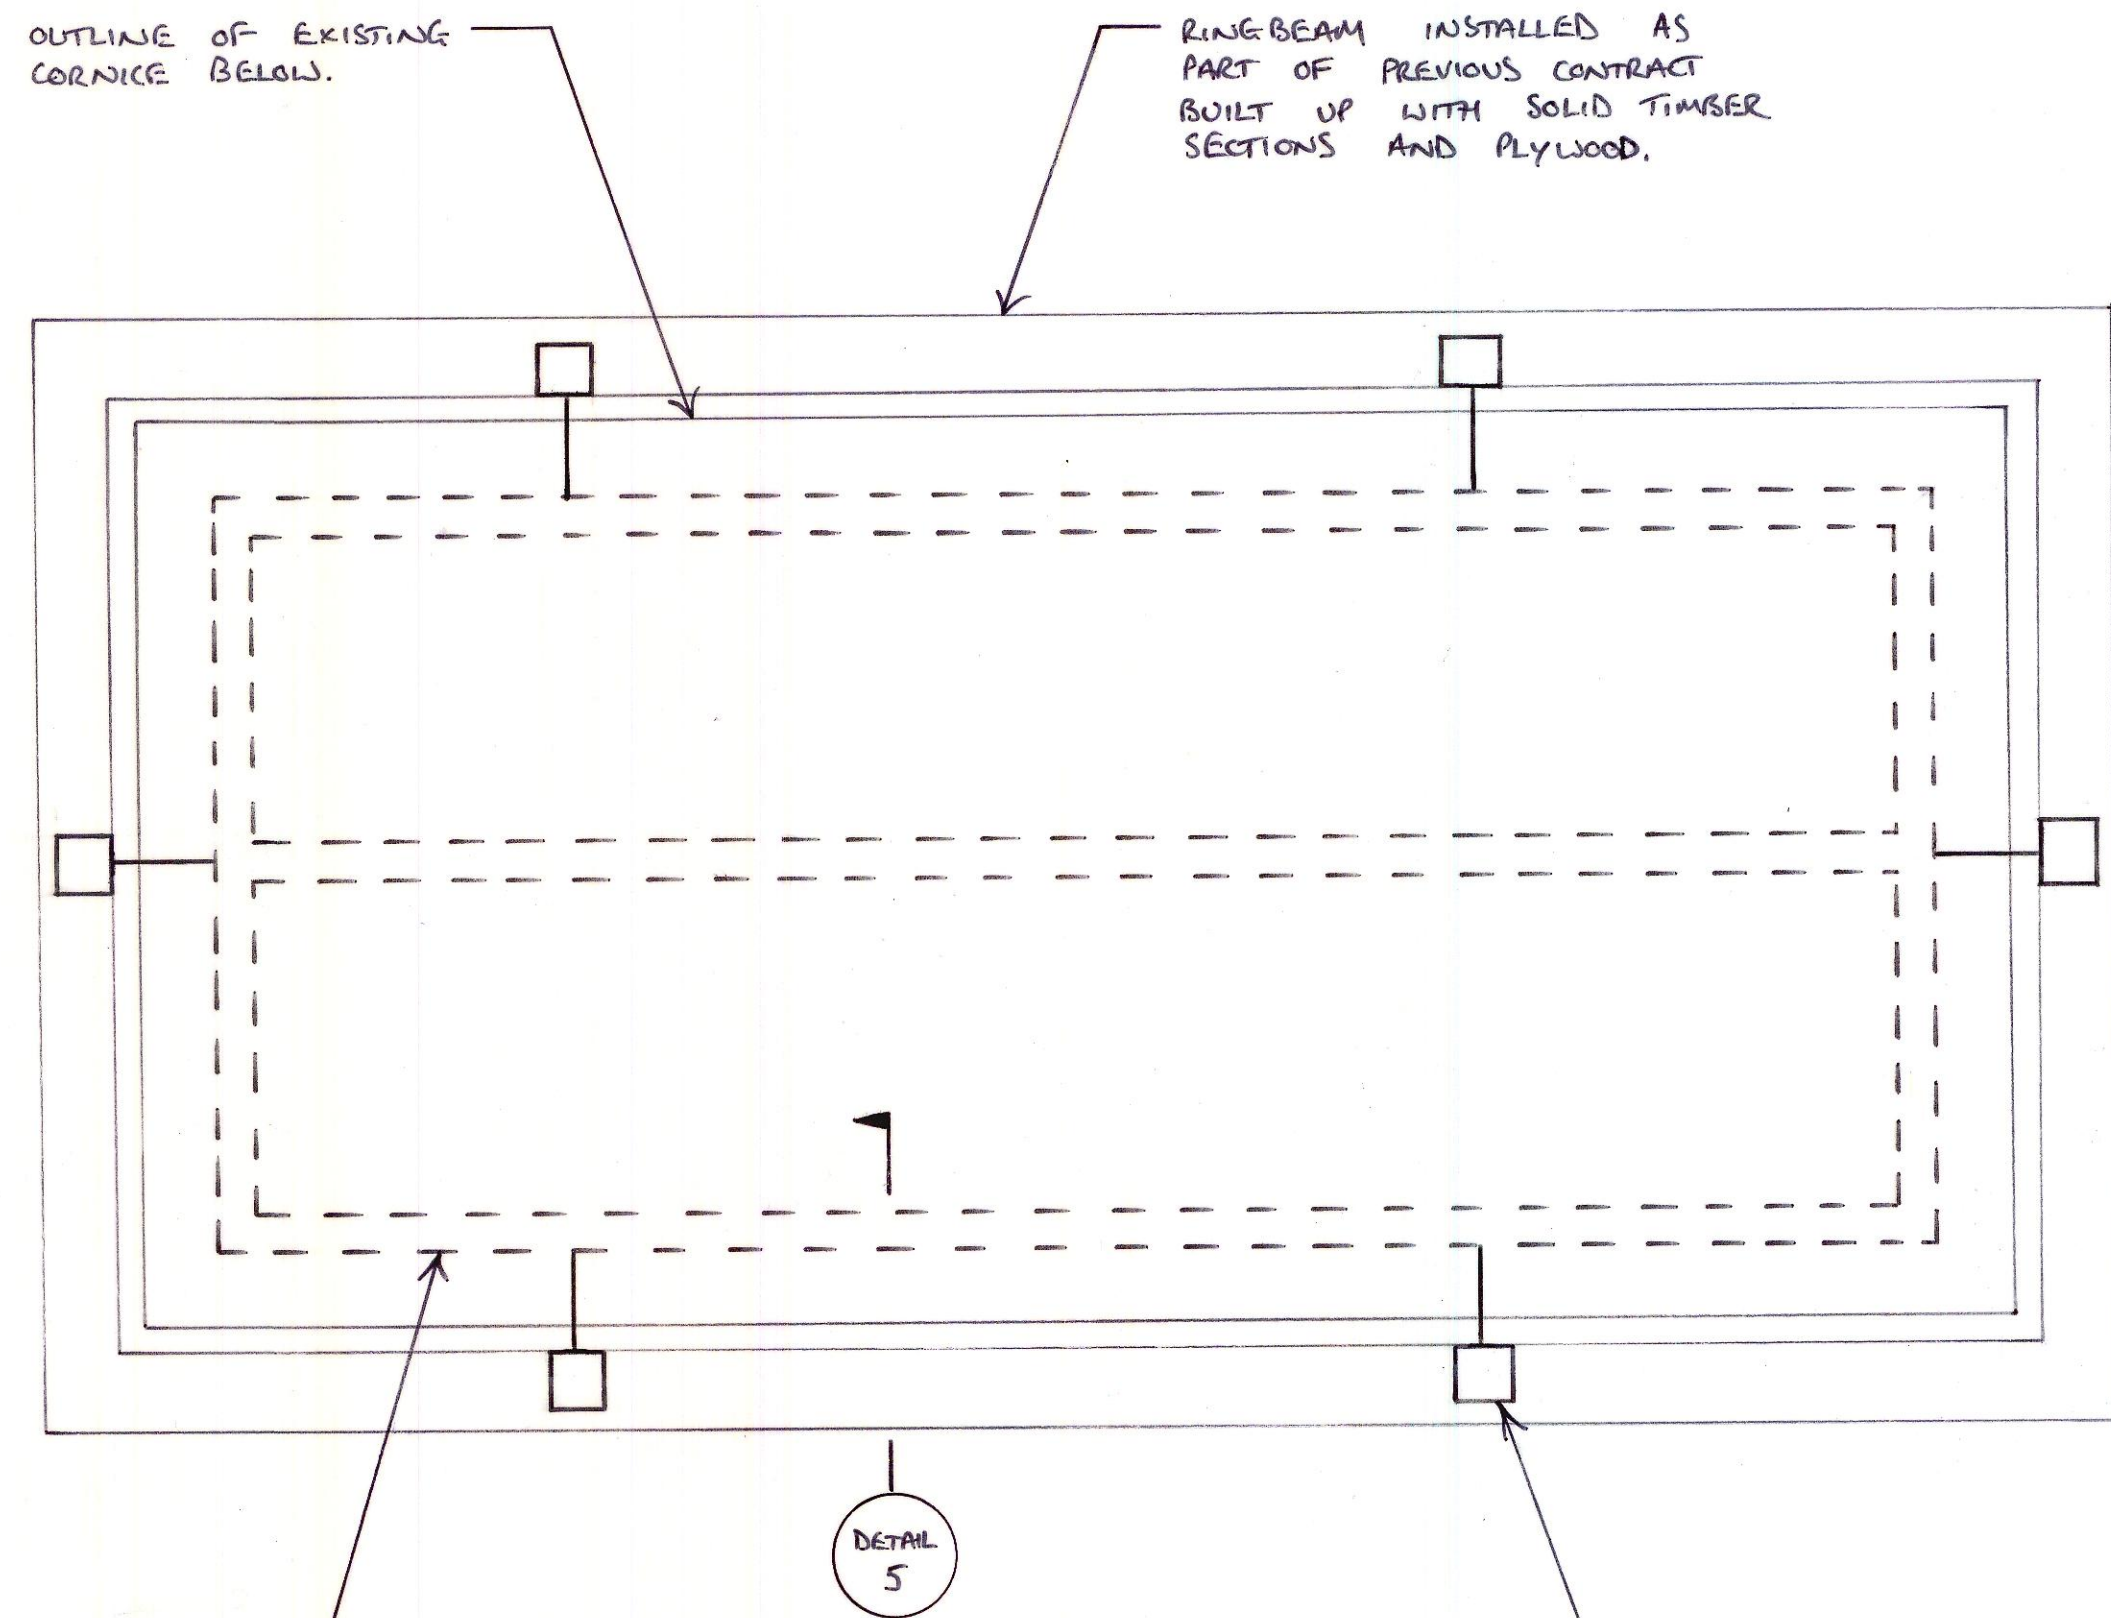

SUSPENDED SCREEN PART PLAN
(1:20)

notes

1. DO NOT SCALE FROM THIS DRAWING
2. THIS DRAWING IS TO BE READ IN CONJUNCTION WITH ALL RELEVANT ARCHITECTS AND ENGINEERS DRAWINGS.
3. THIS DRAWING IS BASED ON STANTON WILLIAMS DRAWING No. 501-SK-024.

A	21.2.17	PLANNING ISSUE.	FN
-	17.02.17	DRAFT PLANNING ISSUE	FN

job
**BRITISH MUSEUM
WHITE WING
GALLERY REFURBISHMENT**

title
PROPOSED SUSPENDED SCREEN

drawn
TW

checked
FN

date
FEB '17

scale (original - A1)
AS SHOWN

Alan Baxter

75 Cowcross Street London EC1M 6EL
tel 020 7250 1555
email aba@alanbaxter.co.uk
www.alanbaxter.co.uk

orig. no. 1756/403/04	rev. A
---------------------------------	------------------