




1  
EXISTING EXTERNAL NORTH  
ELEVATION  
SCALE: 1 : 100



2  
PROPOSED EXTERNAL NORTH  
ELEVATION  
SCALE: 1 : 100

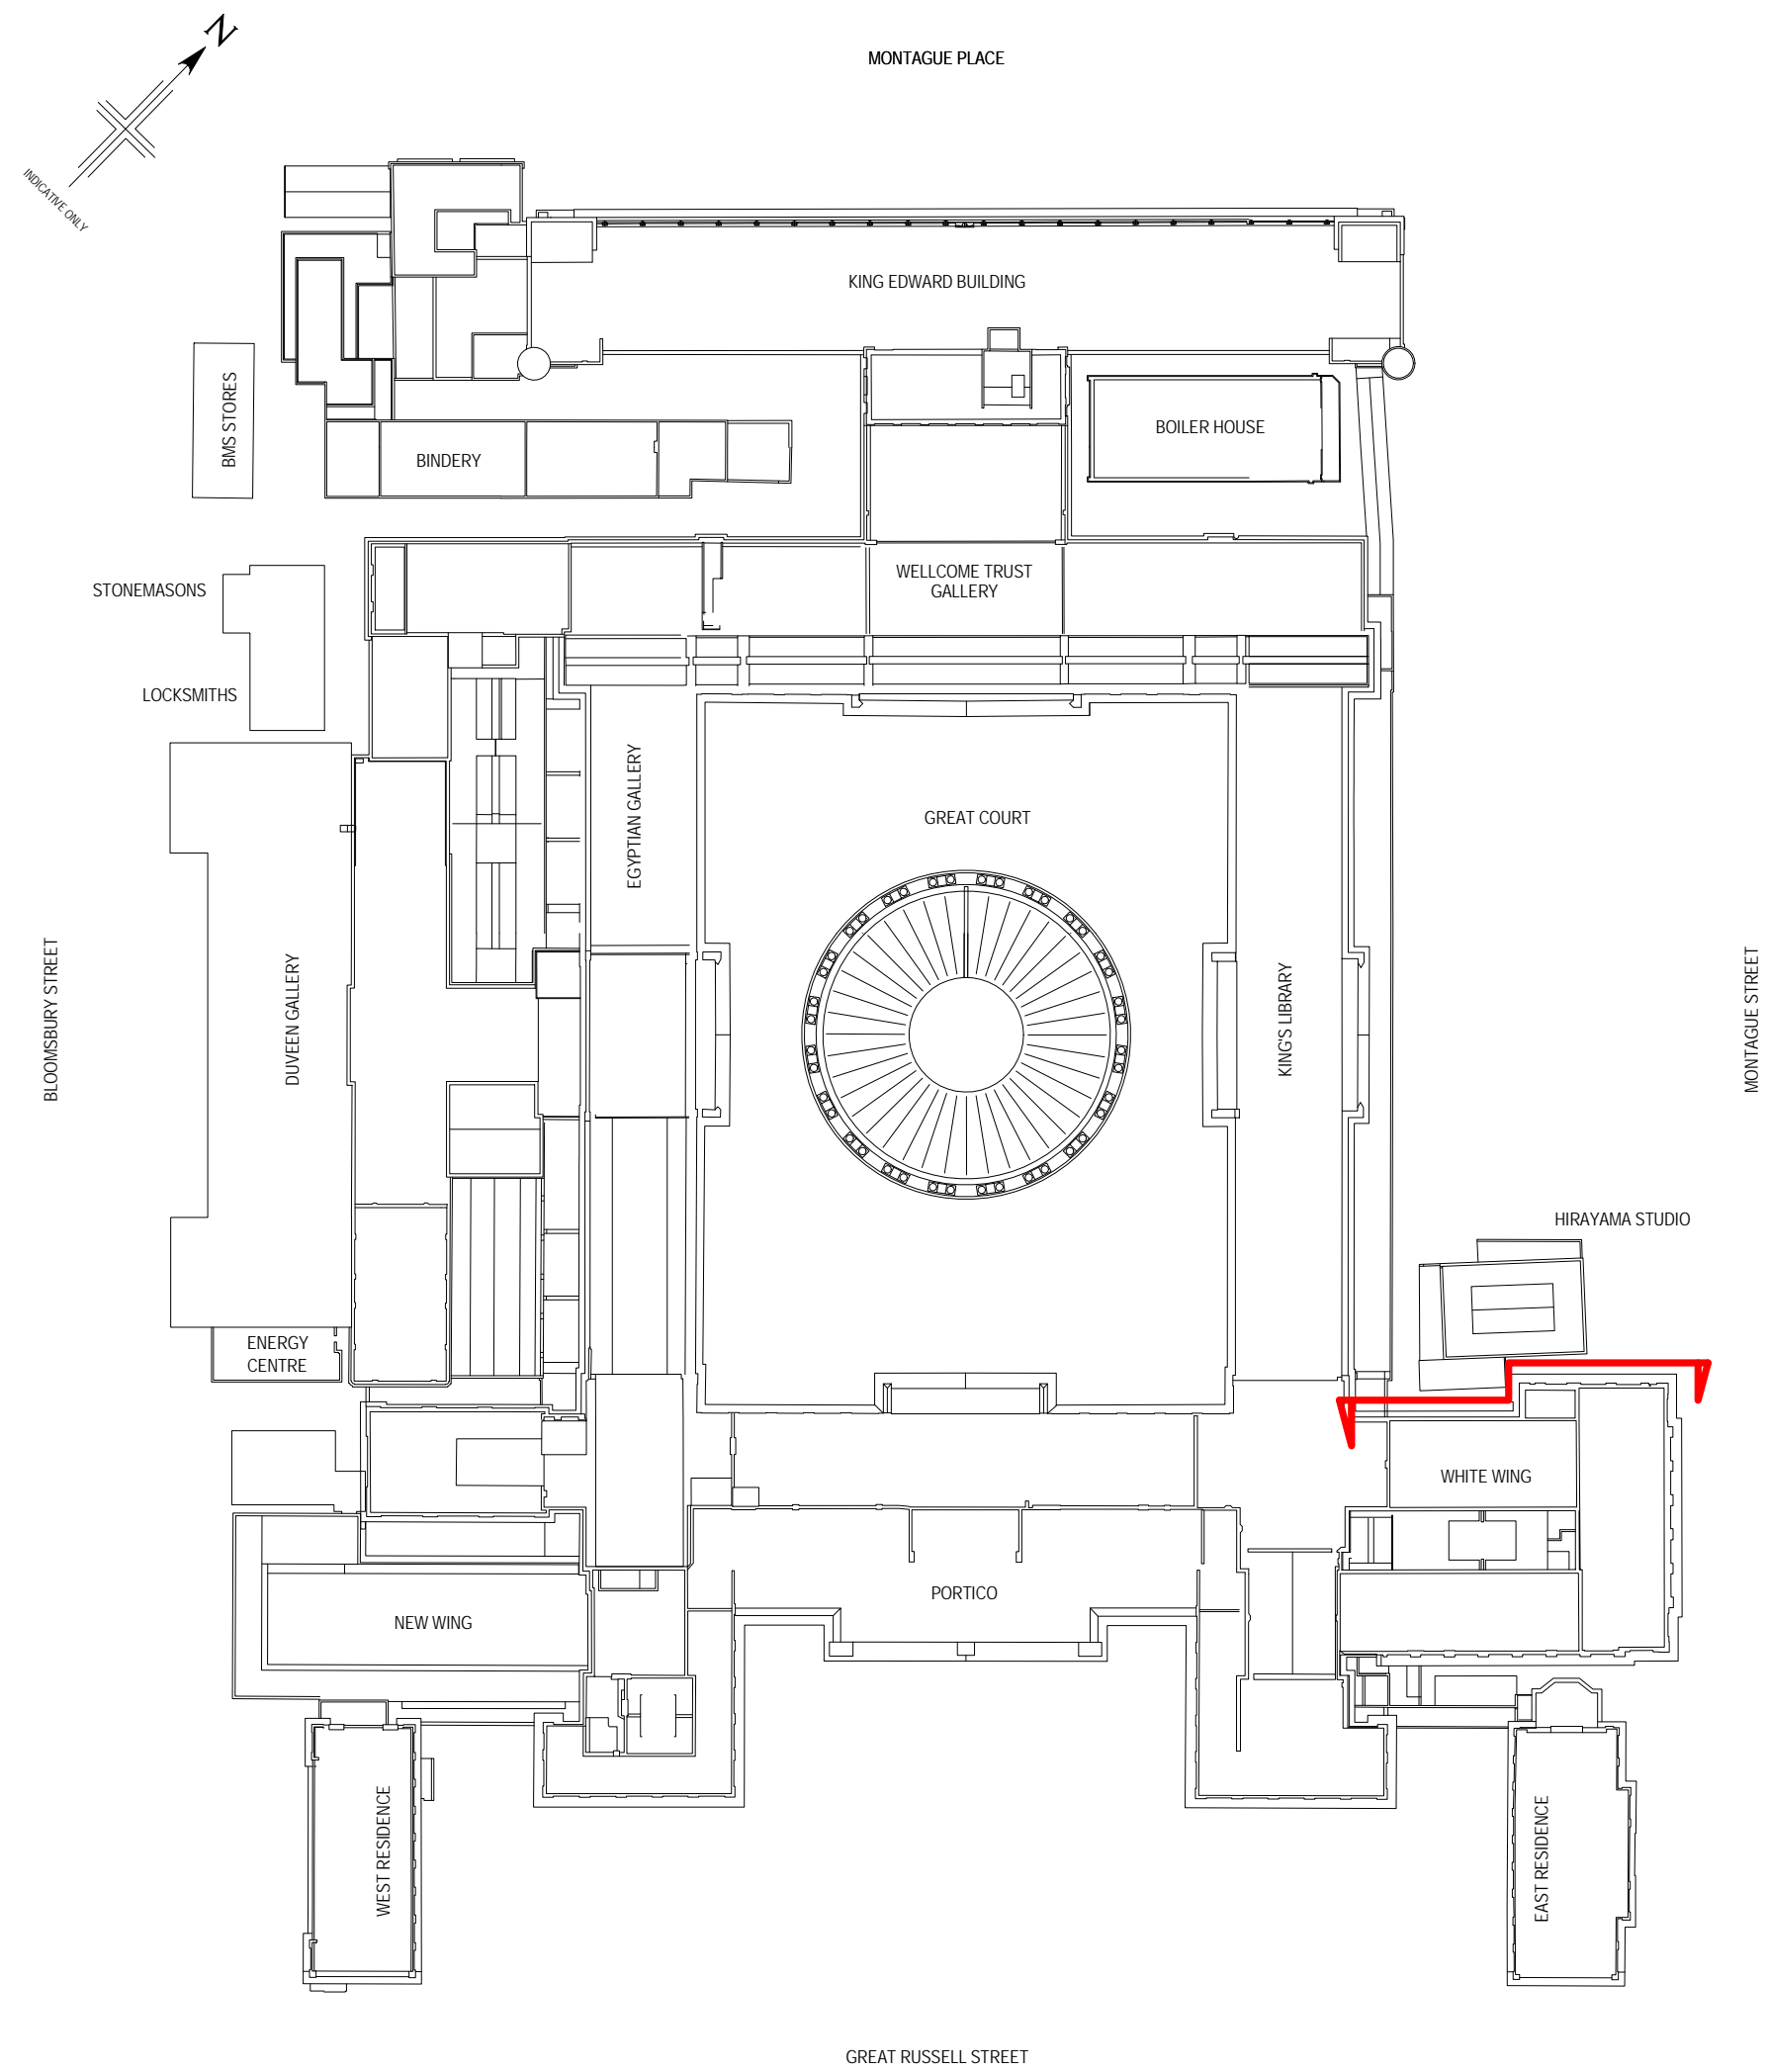

MUSEUM KEY PLAN  
SCALE: 1 : 1000



VIEW FROM EAST ROAD

Project  
**ISLAMIC WORLD  
GALLERIES**  
Prepared For  
**The Trustees of the British  
Museum**

Project No: 15.33058.00



HOK  
Qube, 90 Whitfield Street  
London, W1T 4EZ, UK  
t +44 (0)20 7636 2006  
f +44 (0)20 7636 1987

All reproduction & intellectual property rights reserved © 2015  
In Association with

Alan Baxter Ltd  
75 Cowcross Street  
London, EC1M 6EL

TGA Consulting Engineers  
The Rivergreen Centre, Aykley Heads  
Durham, DH1 5TS

Baker Mallett  
Suite 1, Churchill Square, Kings Hill  
West Malling, Kent, ME19 4YU

Key Plan

Do not scale dimensions from drawings  
Site verify all dimensions prior to construction  
Report all discrepancies to HOK immediately  
This drawing is to be read in conjunction with all relevant  
documents and drawings

Rev.	Description	Date	By
A	Draft for co-ordination	16/11/2016	LC
B	Statutory Consent Application	17/02/2017	LC

Drawn by: LC Reviewed by: SPD  
Drawn Date: 01/11/2016 Scale: As indicated

Project No: 15.33058.00

Sheet Title:

**EXTERNAL NORTH  
ELEVATION**

Original drawing is A1. Do not scale contents of this drawing.  
Sheet Number: Revision:

**A-IWG-500 B**