



1 2 3 4 5 6 7 8


A B C D E F G H

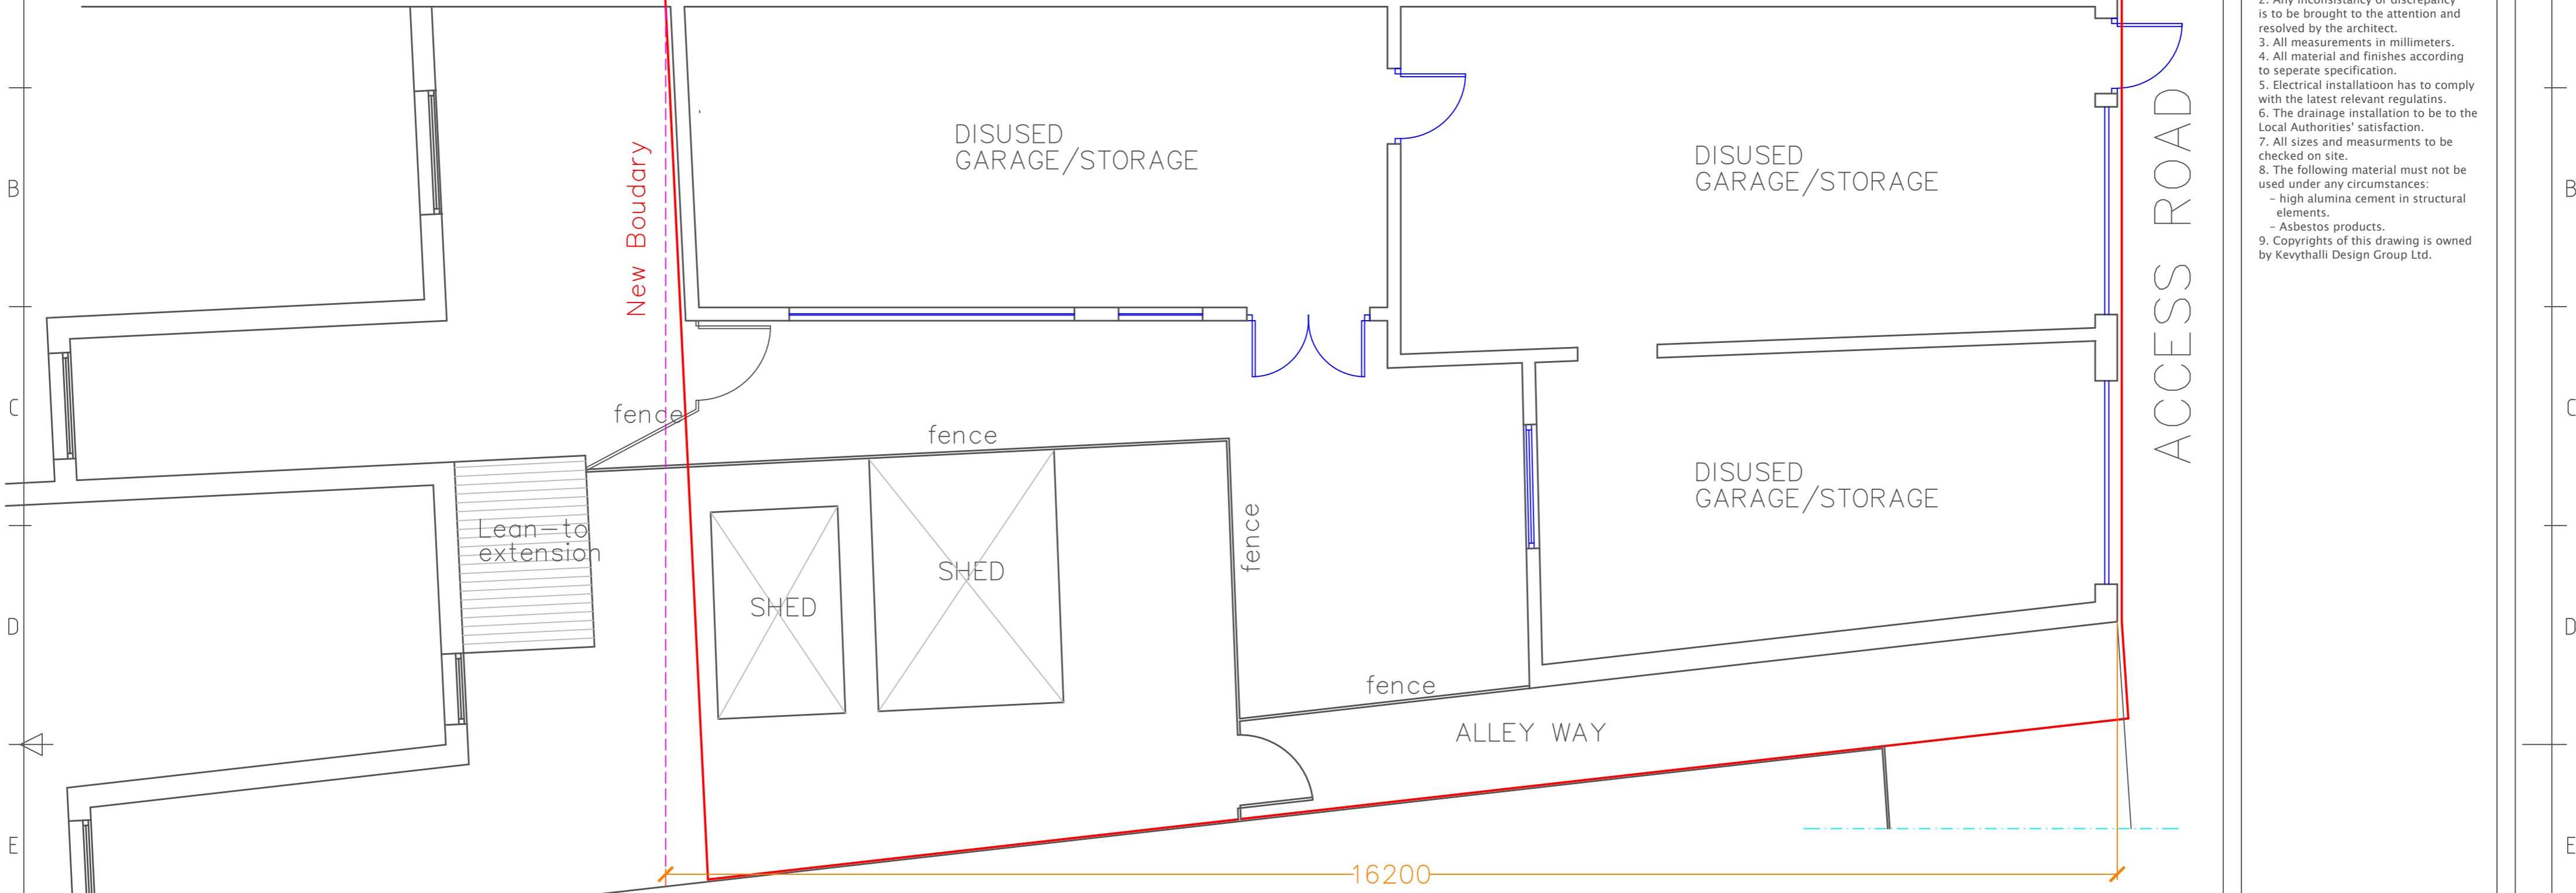

EXISTING PLAN GROUND FLOOR

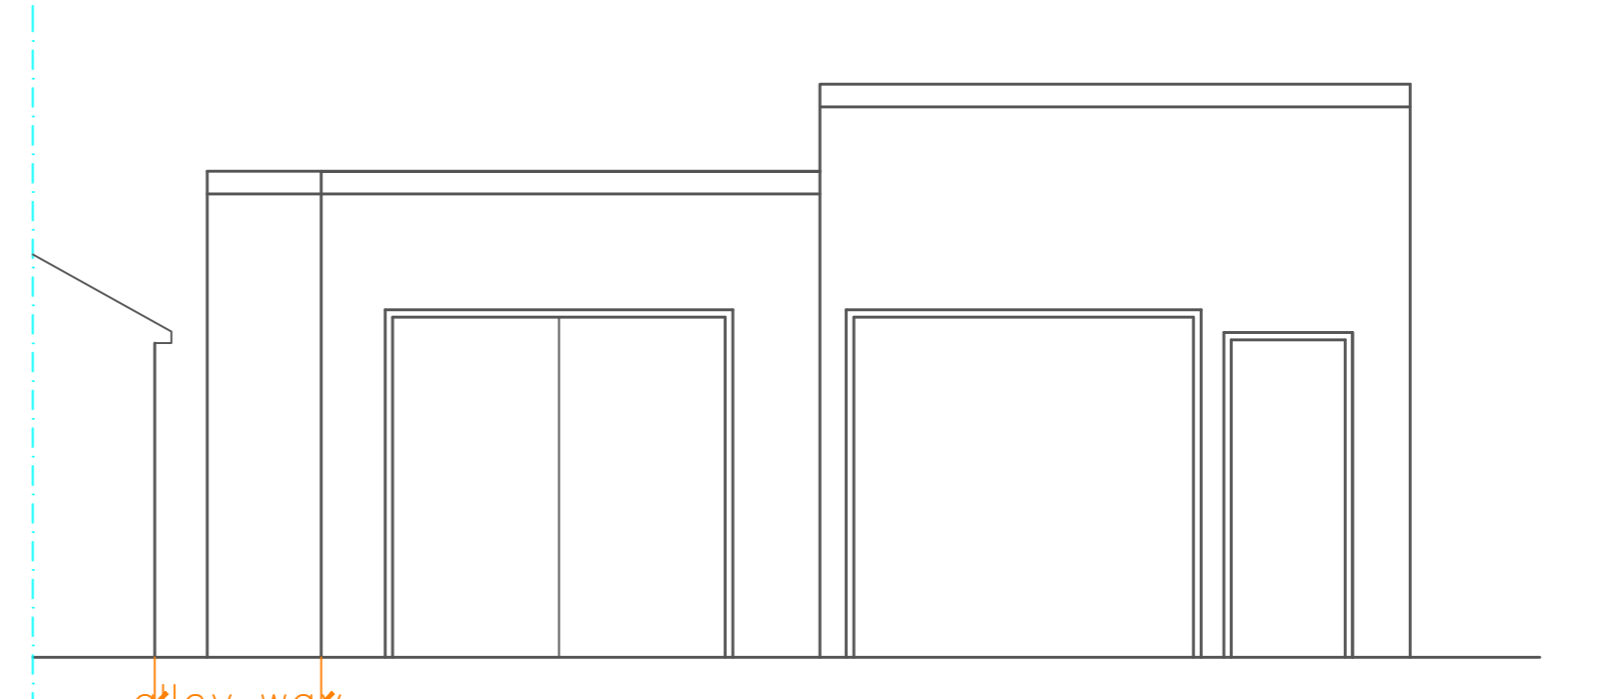

EXISTING STREET ELEVATION

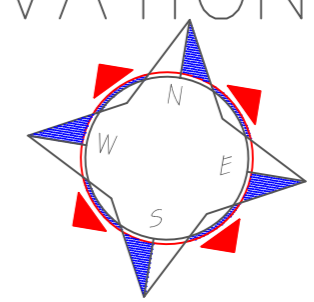

General Notes

1. Do not scale this drawing. Stated dimensions only are to be taken.
2. Any inconsistency or discrepancy is to be brought to the attention and resolved by the architect.
3. All measurements in millimeters.
4. All material and finishes according to separate specification.
5. Electrical installation has to comply with the latest relevant regulations.
6. The drainage installation to be to the Local Authorities' satisfaction.
7. All sizes and measurements to be checked on site.
8. The following material must not be used under any circumstances:
 - high alumina cement in structural elements.
 - Asbestos products.
9. Copyrights of this drawing is owned by Keyvthalli Design Group Ltd.

No.	Revision/Issue	Date
H	Boundary lines	09/09/16
G	General revision	07/09/16
F	General revision	27/04/16
E	Room annotation	05/08/09
D	Patio above studio removed	21/05/09
B	General revision	14/03/09

KEYVTHALLI DESIGN Ltd
 13 Wykeham Hill
 Wembley Park, HA9 9RY
 Tel. +44(0)208-930 9712
 Fax +44(0)8701-992 007
 Mailto: info@keyvthalldesign.com

Project Name and Address
 Site to rear of
 84 - 86 Fortune Green Road
 London NW6 1DS

Drawing title
EXISTING PLAN & ELEVATION

Project	0807	Sheet	1007-H
Date	27 March 2008		
Scale	1=50 (A2)		

1 2 3 4 5 6 7 8