



1 GA_Proposed Side Elevation
Scale: 1:100



2 GA_Proposed Section AA
Scale: 1:100

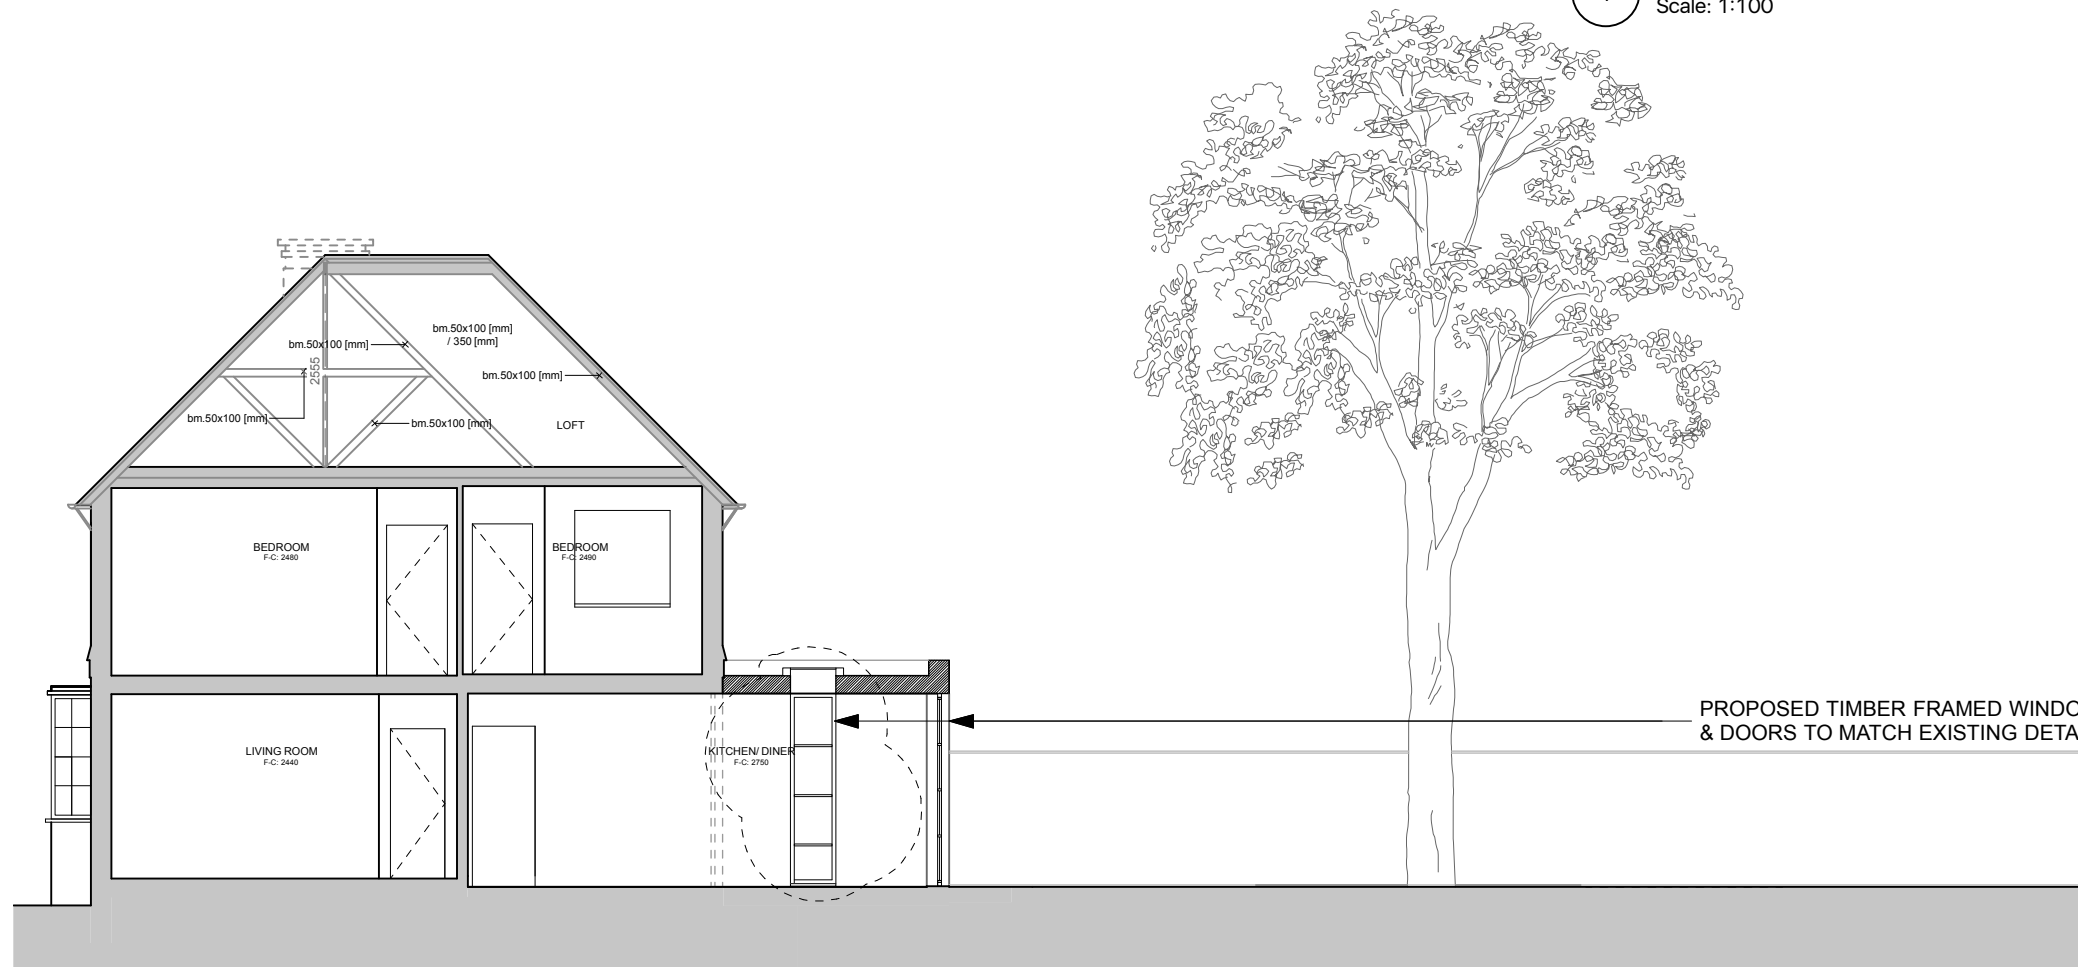

Notes

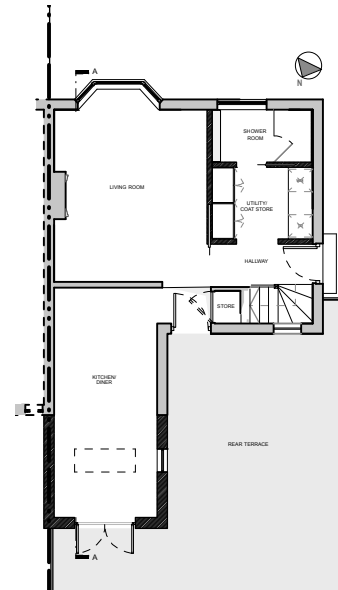

REFERENCE PLAN
PROPOSED GROUND
SCALE 1:200

PERMITTED DEVELOPMENT

Project	
062_42 St. Albans	
Client	
Nicky Mayhew & John Fassnidge	
Drawing Title	
Proposed Side Elevation & Section AA	
Scale	Date Created
1:100@A3	01.01.2017
Drawing Number	
TRS062_PD_103_Rev B	

TR STUDIO
ARCHITECTURE + INTERIORS

T R Studio
2Northdown Street
Kings Cross
London
N1 9BG

+44 2037 718 454
office@trstudio.co.uk
www.trstudio.co.uk