


DO NOT SCALE DIMENSIONS OFF THIS DRAWING CHECK ALL DIMENSIONS ON SITE BEFORE FABRICATION REPORT ALL ERRORS OR OMISSIONS TO U-LA LIMITED THIS DRAWING IS PROTECTED UNDER COPYRIGHT AND SHALL NOT BE REPRODUCED IN PART OR WHOLE WITHOUT PRIOR EXPRESSED PERMISSION OF U-LA LIMITED

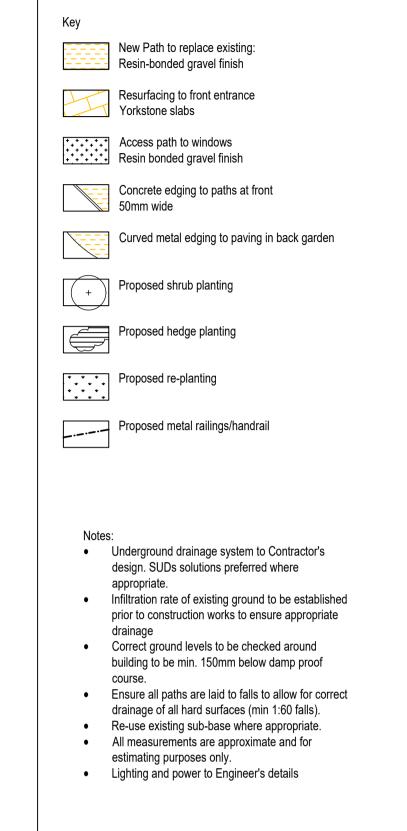



P6 NU 09.03.17 ULA STORAGE BLOCKS RETAINED
P5 NU 14.02.17 ULA FINCHLEY ROAD STEPS RETAINED
P4 NU 29.09.16 ULA TREE SPECIES AMENDED
P3 NU 20.07.16 ULA CLIENT CHANGES REQUESTED
P2 NU 23.06.16 ULA CLIENT CHANGES REQUESTED

P1 NU 13.05.16 ULA SCOPE OF WORKS AMENDED REV BY DATE CHK DESCRIPTION

PRELIMINARY

CONTRACTOR

N/A

PROJECT

LANGLAND MANSIONS

CLIEN

\_\_\_\_

DRAWING TITLE

EXTERNAL WORKS PLAN

DATE CREATED 09.03.17 SCALE 1:100 @ A1 DRAWN BY AMENDED BY NICKUDAL NUDAL U-LA

DRAWING NO & REVISION 2015-011-L01-P6

Udal Landscape Architecture 39 Adagio Point, London. SE8 3FJ. nudal@me.com www.u-la.com

