


**BASEMENT**


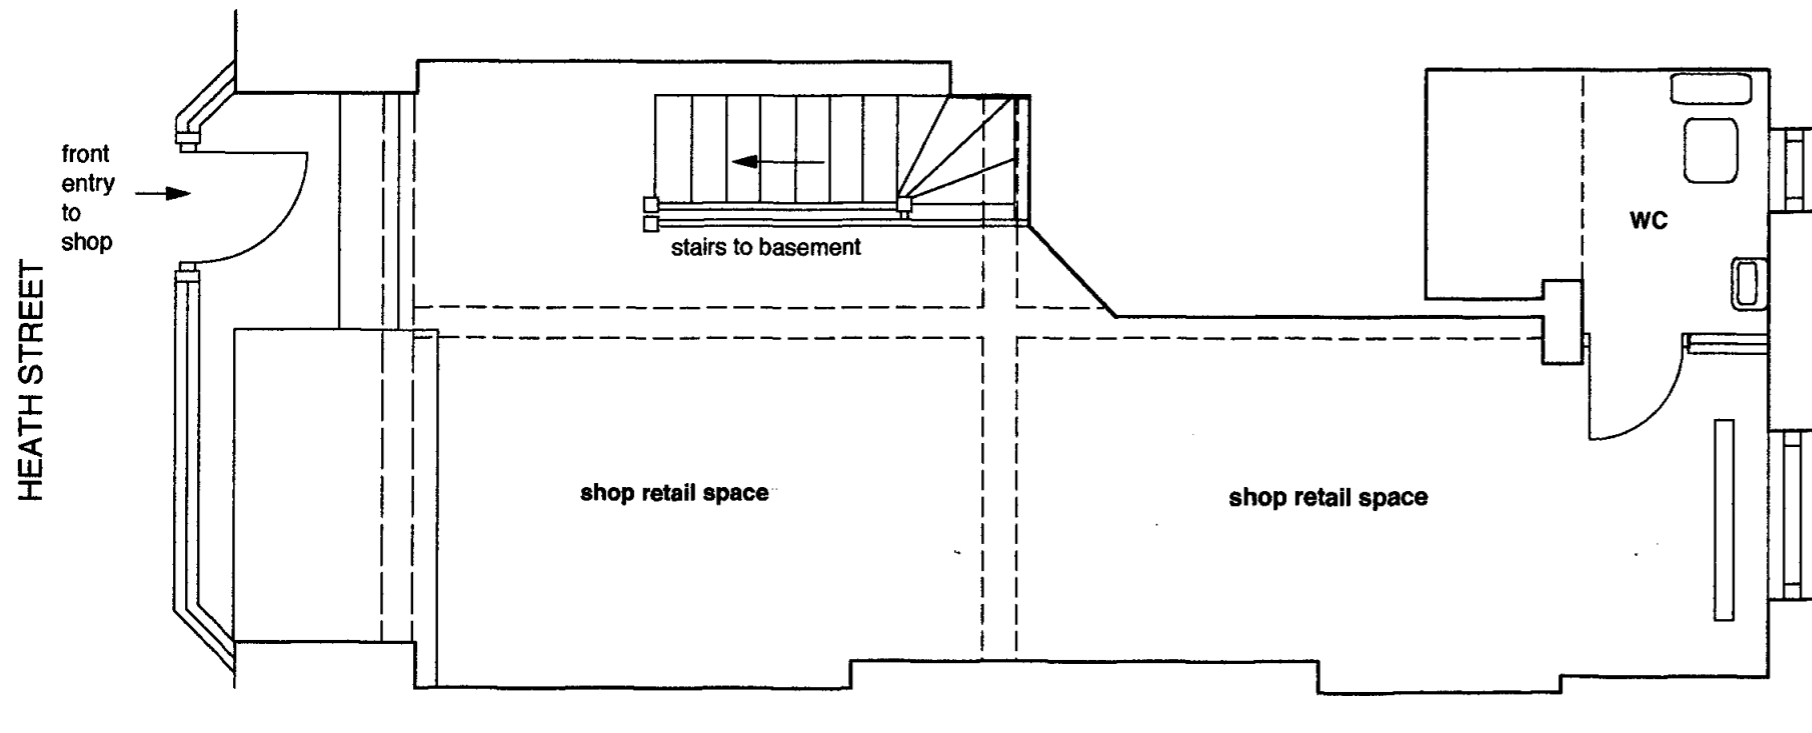


**GROUND FLOOR**

LWX 0202259


PWX 0202245

Title Merrifield Studios 112 Heath St. London NW3 GF, Basement Plans Existing	No. 0205/PA1	Scale 1:50
	Date 2/2002	Drawn HC
	<b>Hugh Cullum Architects Ltd.</b> Floor 3, 1Briset St. London EC1M 5NR tel. 020 7253 8797 fax. 020 7253 4077	

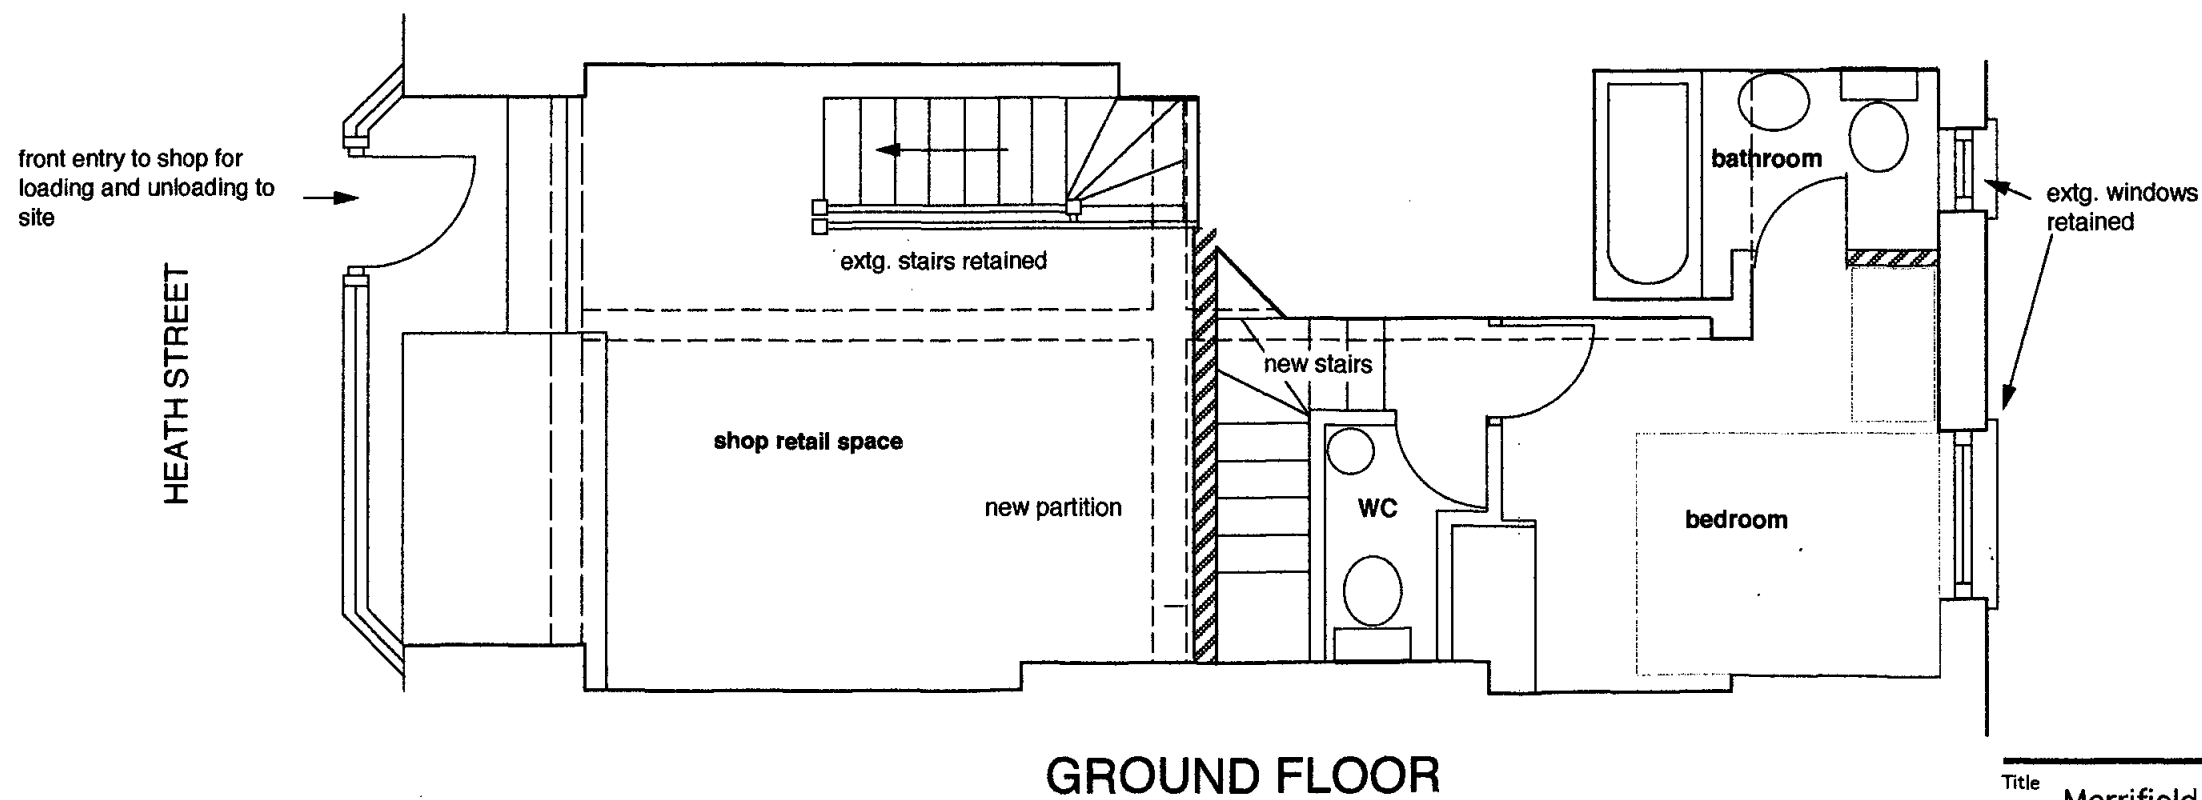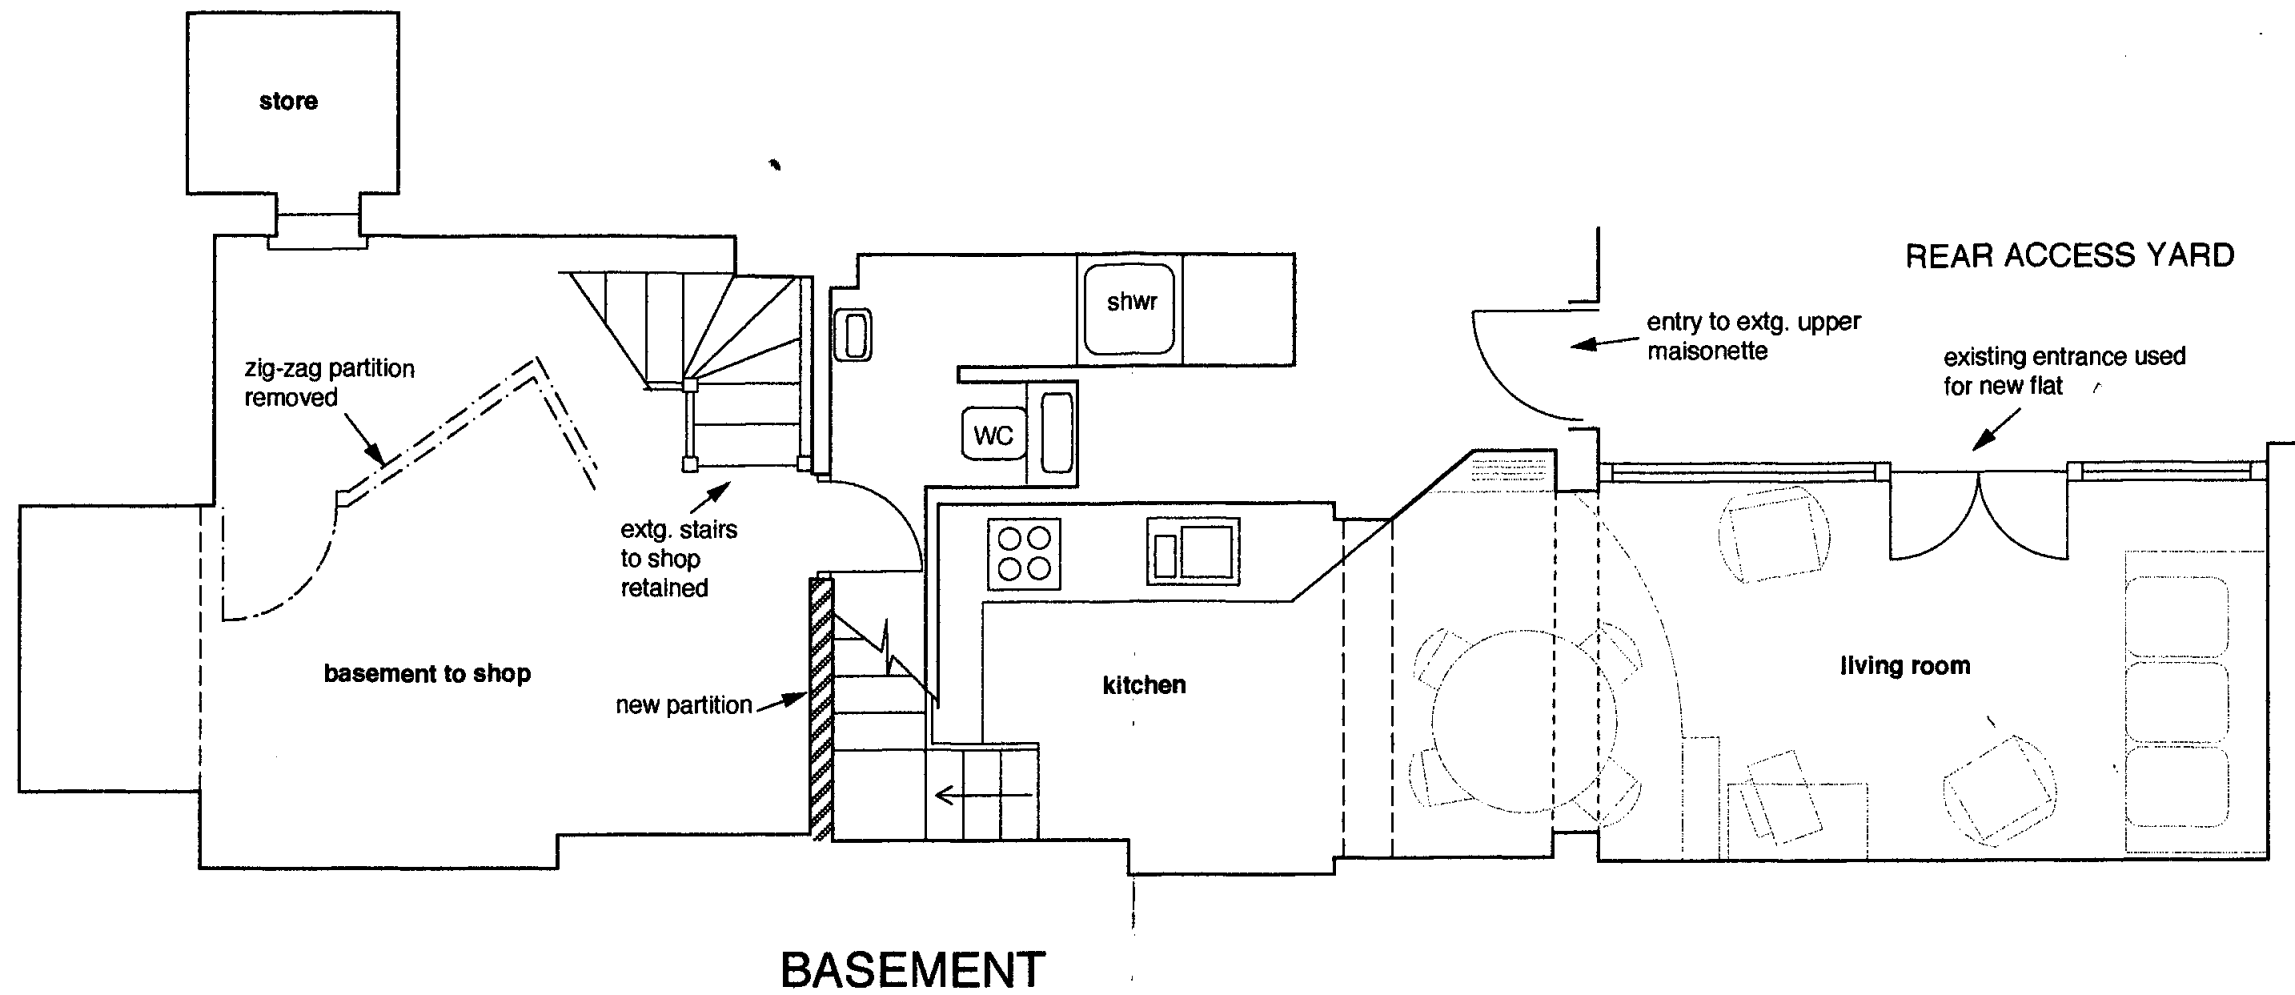


LWX 0202259  
 PWX 0202245


Title Merrifield Studios 112 Heath St. London NW3 GF, Basement Plans Proposed	No. 0205/PA2	Scale 1:50
	Date 2/2002	Drawn HC
<b>Hugh Cullum Architects Ltd.</b> Floor 3, 1Briset St. London EC1M 5NR tel. 020 7253 8797 fax. 020 7253 4077		

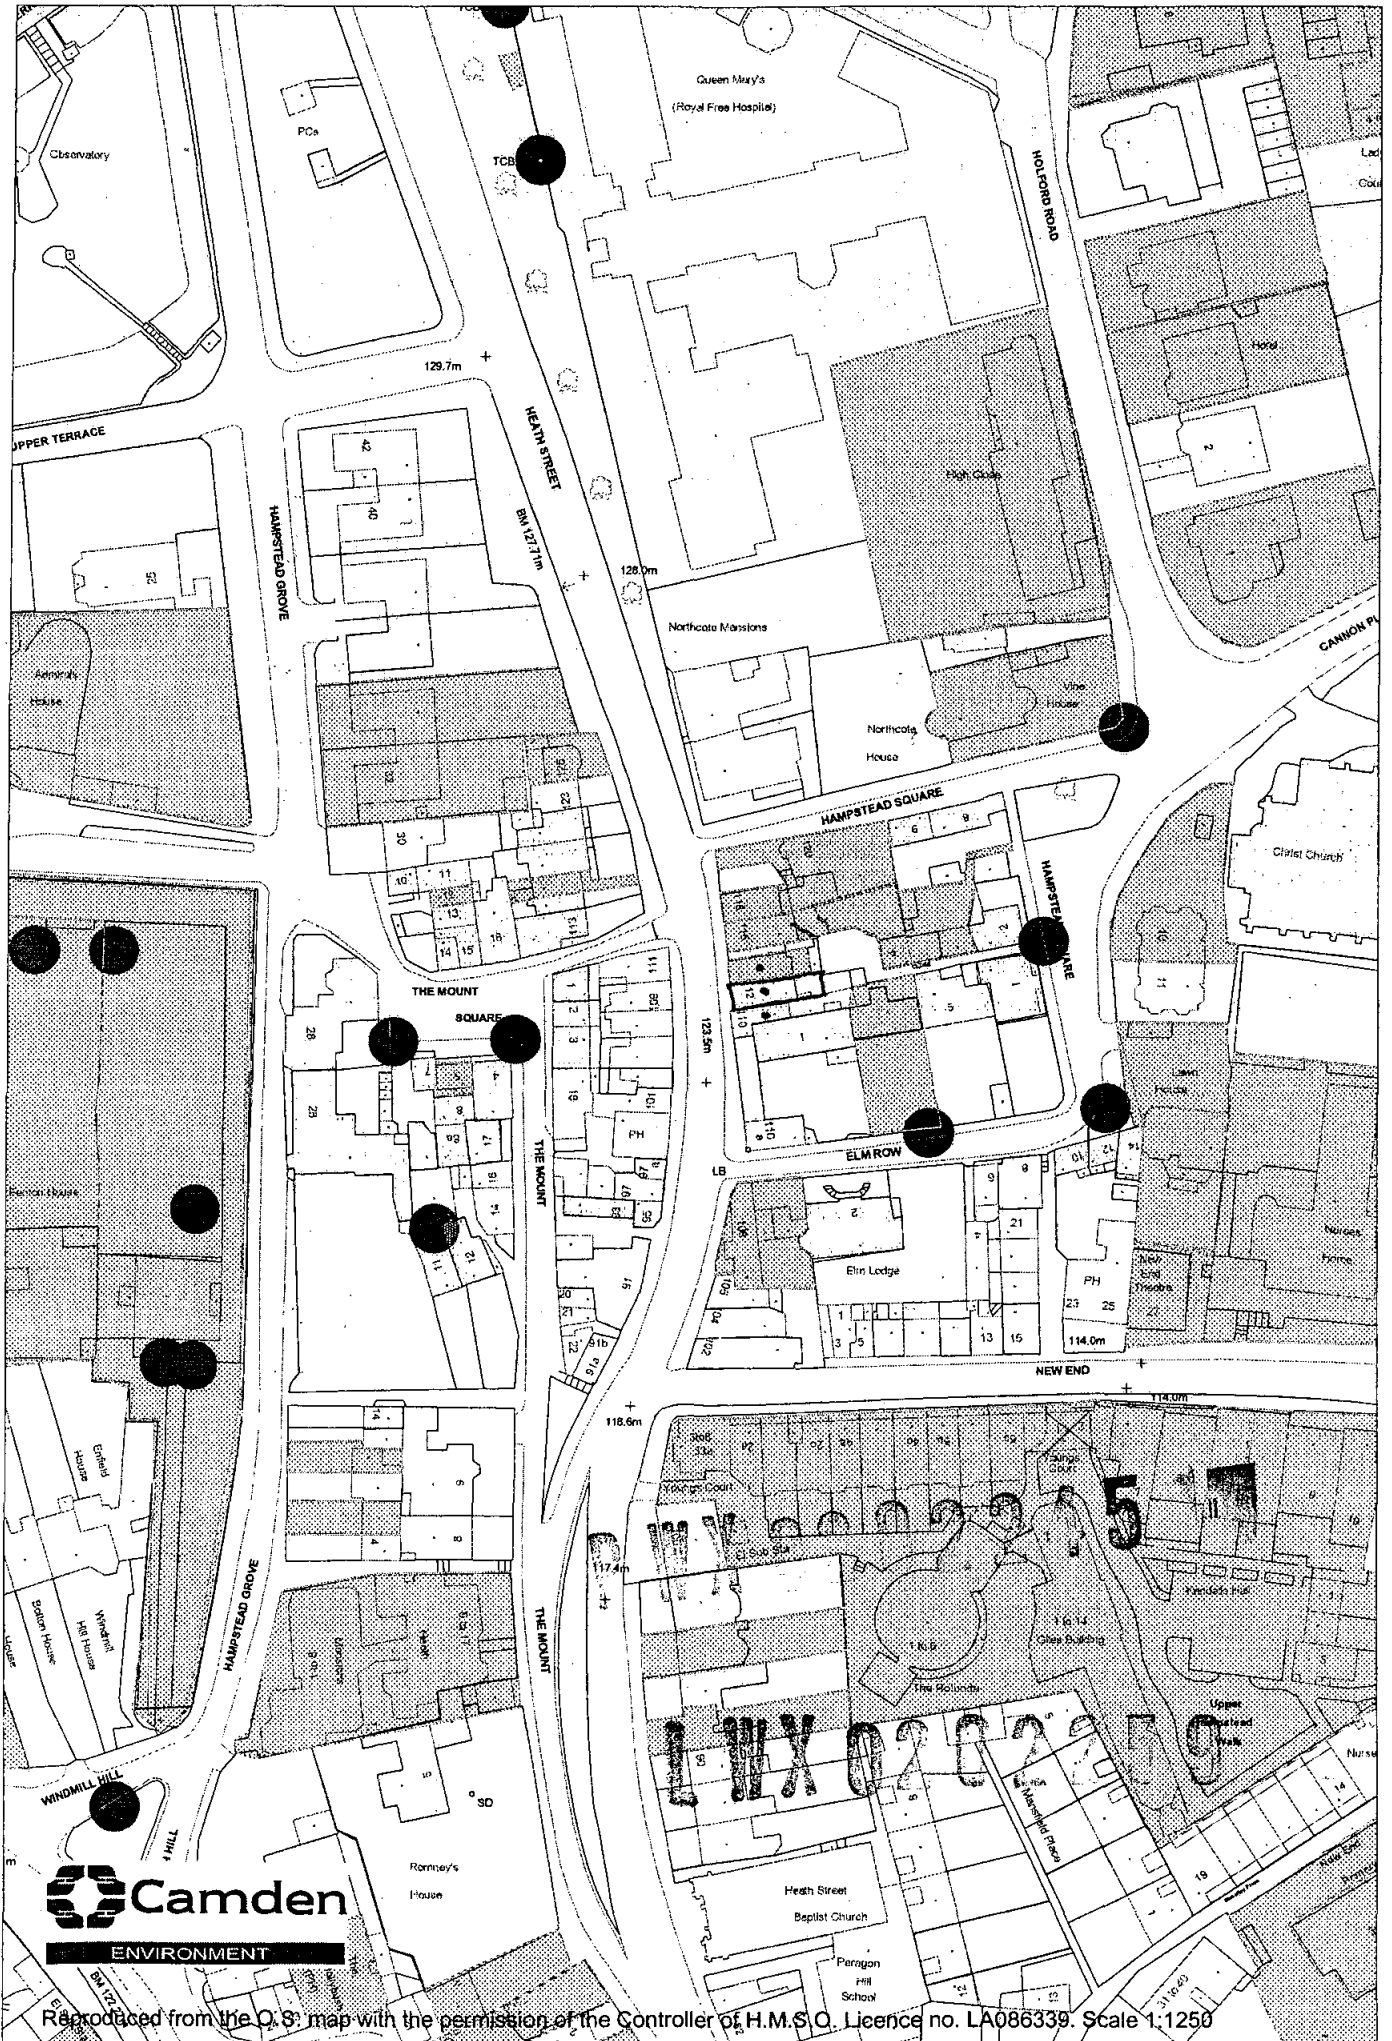

Approved scheme

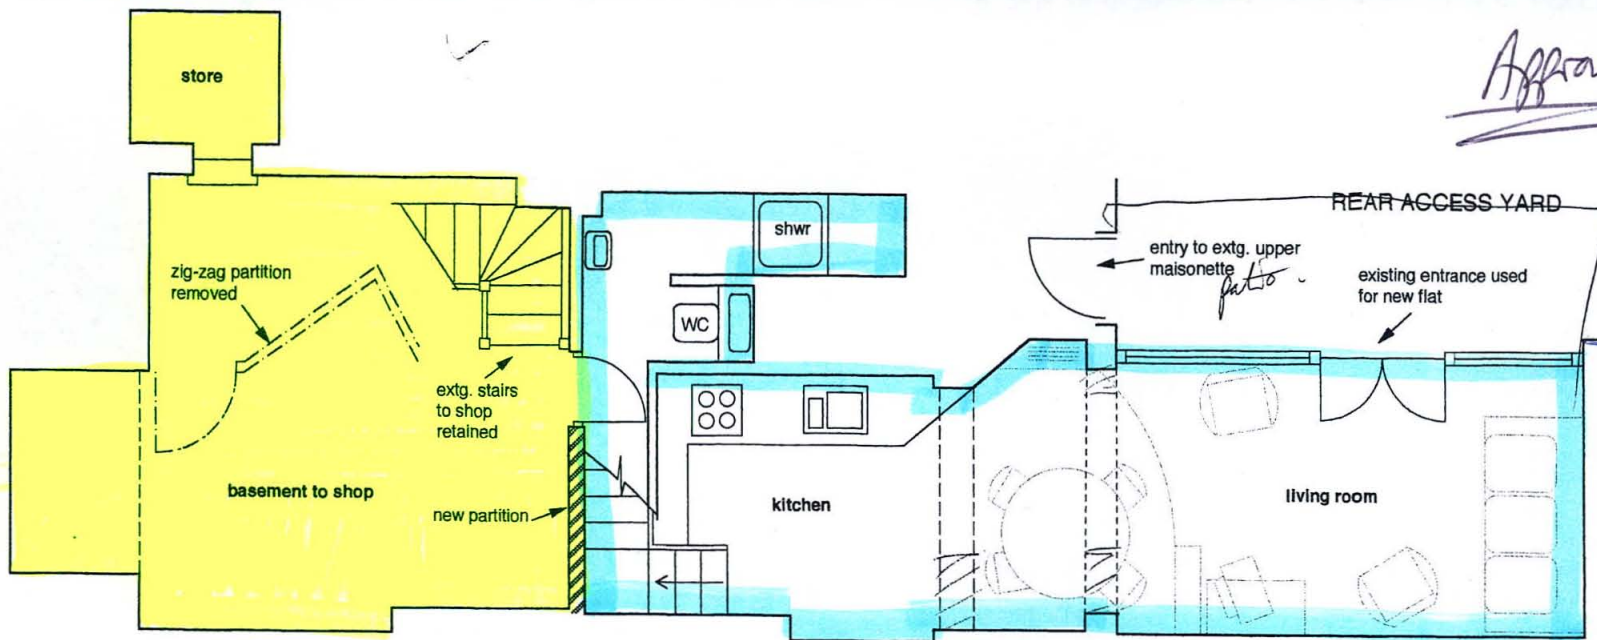

**BASEMENT**

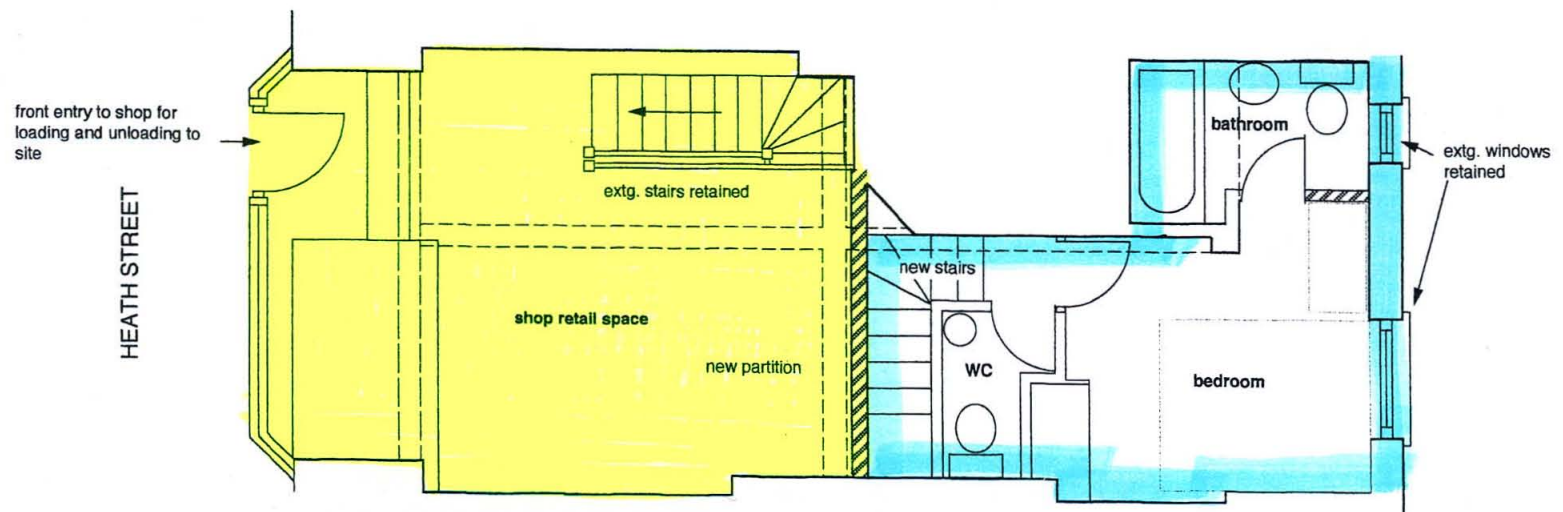


**GROUND FLOOR**

LWX 0202259

PWX 0202245

Title Merrifield Studios 112 Heath St. London NW3 GF, Basement Plans Proposed	No. 0205/PA2	Scale 1:50
	Date 2/2002	Drawn HC
<b>Hugh Cullum Architects Ltd.</b> Floor 3, 1Briset St. London EC1M 5NR tel. 020 7253 8797 fax. 020 7253 4077		

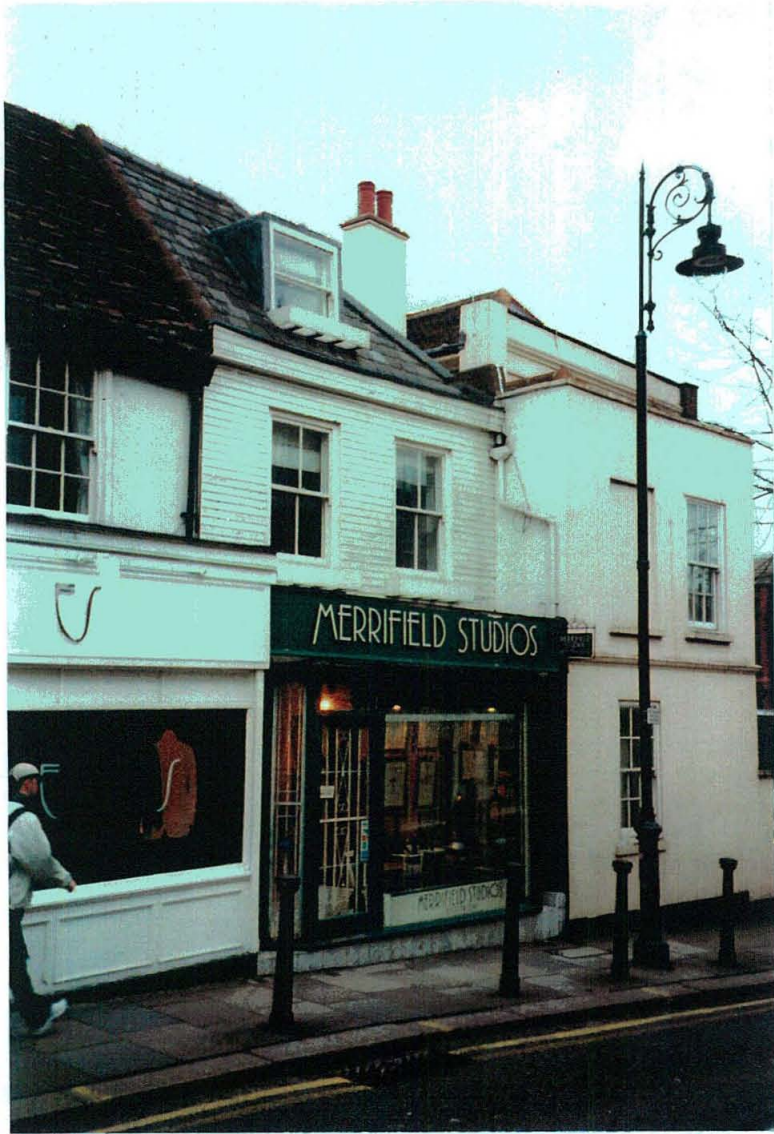

view from Heath Street



view of rear of property

LWX 02022259 PWX 02022245

Title

Merrifield Studios  
112 Heath St.  
London NW3  
photographs

No. 0205/PA4

Date 3/2002

Scale NTS

Drawn HC

**Hugh Cullum Architects Ltd.**

Floor 3, 1Briset St.  
London EC1M 5NR  
tel. 020 7253 8797 fax. 020 7253 4077