





DATE: MARCH 2015

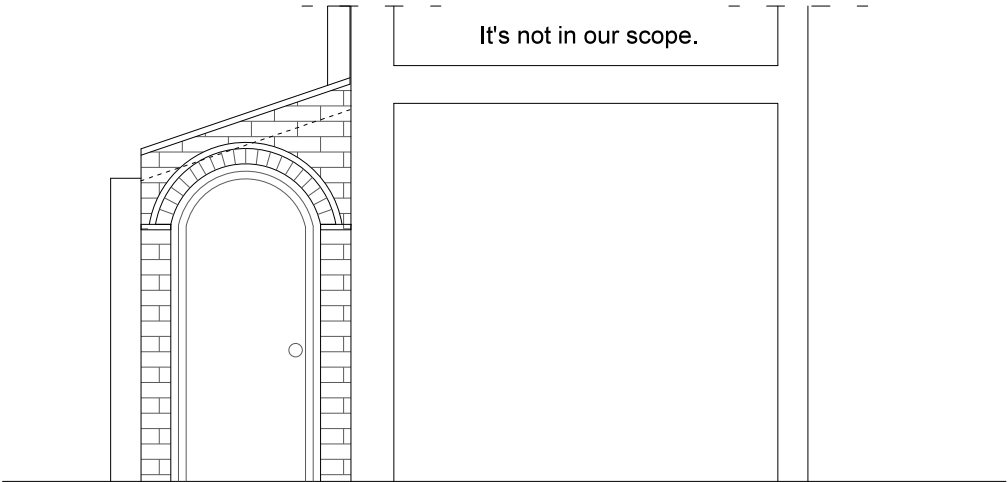

ELEVATION A

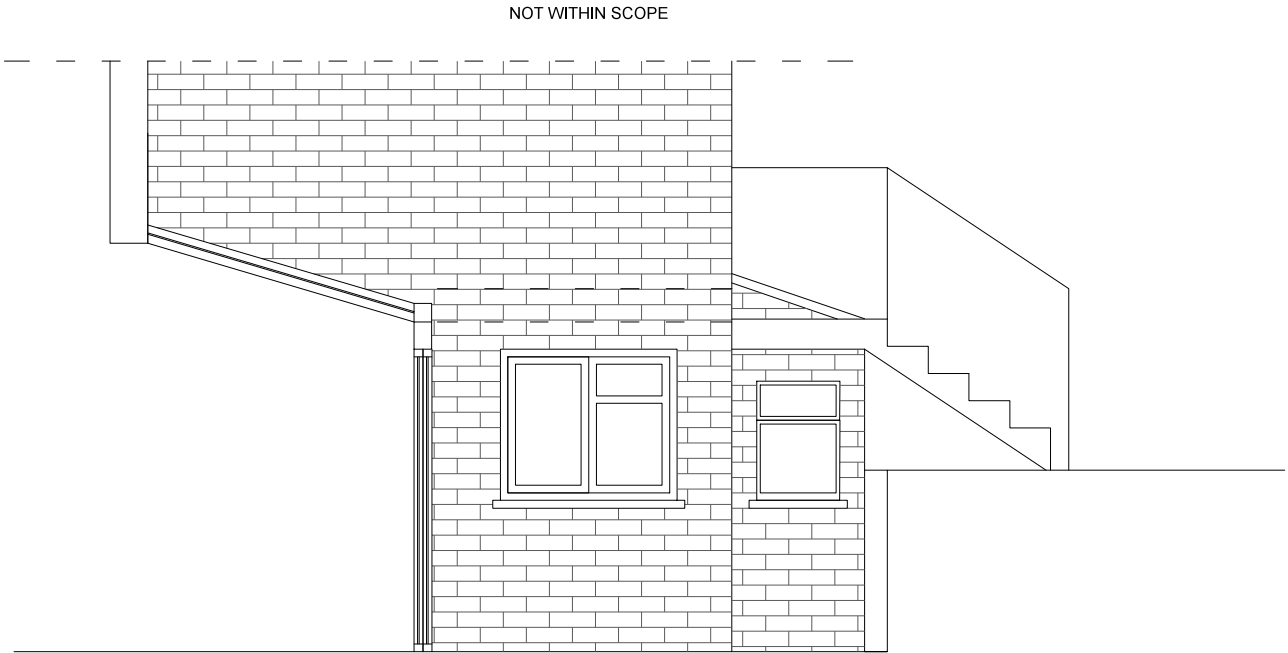

ELEVATION B

NOTES:

- 1. DO NOT SCALE FROM THIS DRAWING
- 2. ALL DIMENSIONS ARE IN METERS UNLESS OTHERWISE SPECIFIED
- 3. TO BE CONSTRUCTED IN ACCORDANCE WITH BRITISH STANDARDS
- 4. ALL MEASUREMENTS ARE SUBJECT TO CONFIRMATION BY THE CONTRACTOR DURING THE WORKS ON SITE.
- 5. THIS DRAWING IS TO BE READ IN CONJUNCTION WITH ALL RELEVANT ARCHITECTURAL AND ENGINEER DRAWINGS AND SPECIFICATIONS
- 6. THIS DRAWING IS A CONCEPT LAYOUT NOT FOR CONSTRUCTION PURPOSES

REV.	DATE	COMMENTS

PROJECT:

71A DARTMOUTH PARK ROAD

CLIENT:

ARCHITECTURAL DRAWINGS

DRAWING NO.	A210	REVISION NO.	00
-------------	------	--------------	----

DRAWING

PROPOSAL ELEVATION A - A'
PROPOSAL ELEVATION B - B'

APPROVED BY


DRAWN BY

SCALE 1/50@A3

DATE: MARCH 2015



DATE: MARCH2015

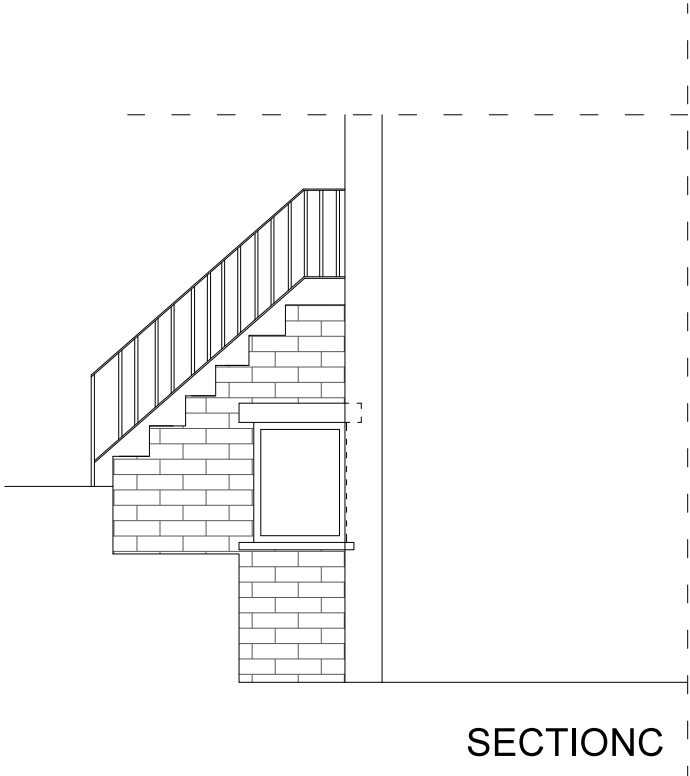

NOTES:

- 1. DO NOT SCALE FROM THIS DRAWING
- 2. ALL DIMENSIONS ARE IN METERS UNLESS OTHERWISE SPECIFIED
- 3. TO BE CONSTRUCTED IN ACCORDANCE WITH BRITISH STANDARDS
- 4. ALL MEASUREMENTS ARE SUBJECT TO CONFIRMATION BY THE CONTRACTOR DURING THE WORKS ON SITE.
- 5. THIS DRAWING IS TO BE READ IN CONJUNCTION WITH ALL RELEVANT ARCHITECTURAL AND ENGINEER DRAWINGS AND SPECIFICATIONS
- 6. THIS DRAWING IS A CONCEPT LAYOUT NOT FOR CONSTRUCTION PURPOSES

REV.	DATE	COMMENTS

PROJECT:
71A DARTMOUTH PARK ROAD

CLIENT:

ARCHITECTURAL DRAWINGS

DRAWING NO.	A211b	REVISION NO.	00
-------------	-------	--------------	----


DRAWING
PROPOSED SECTION C

APPROVED BY

DRAWN BY

SCALE 1/50@A3

DATE: MARCH 2015

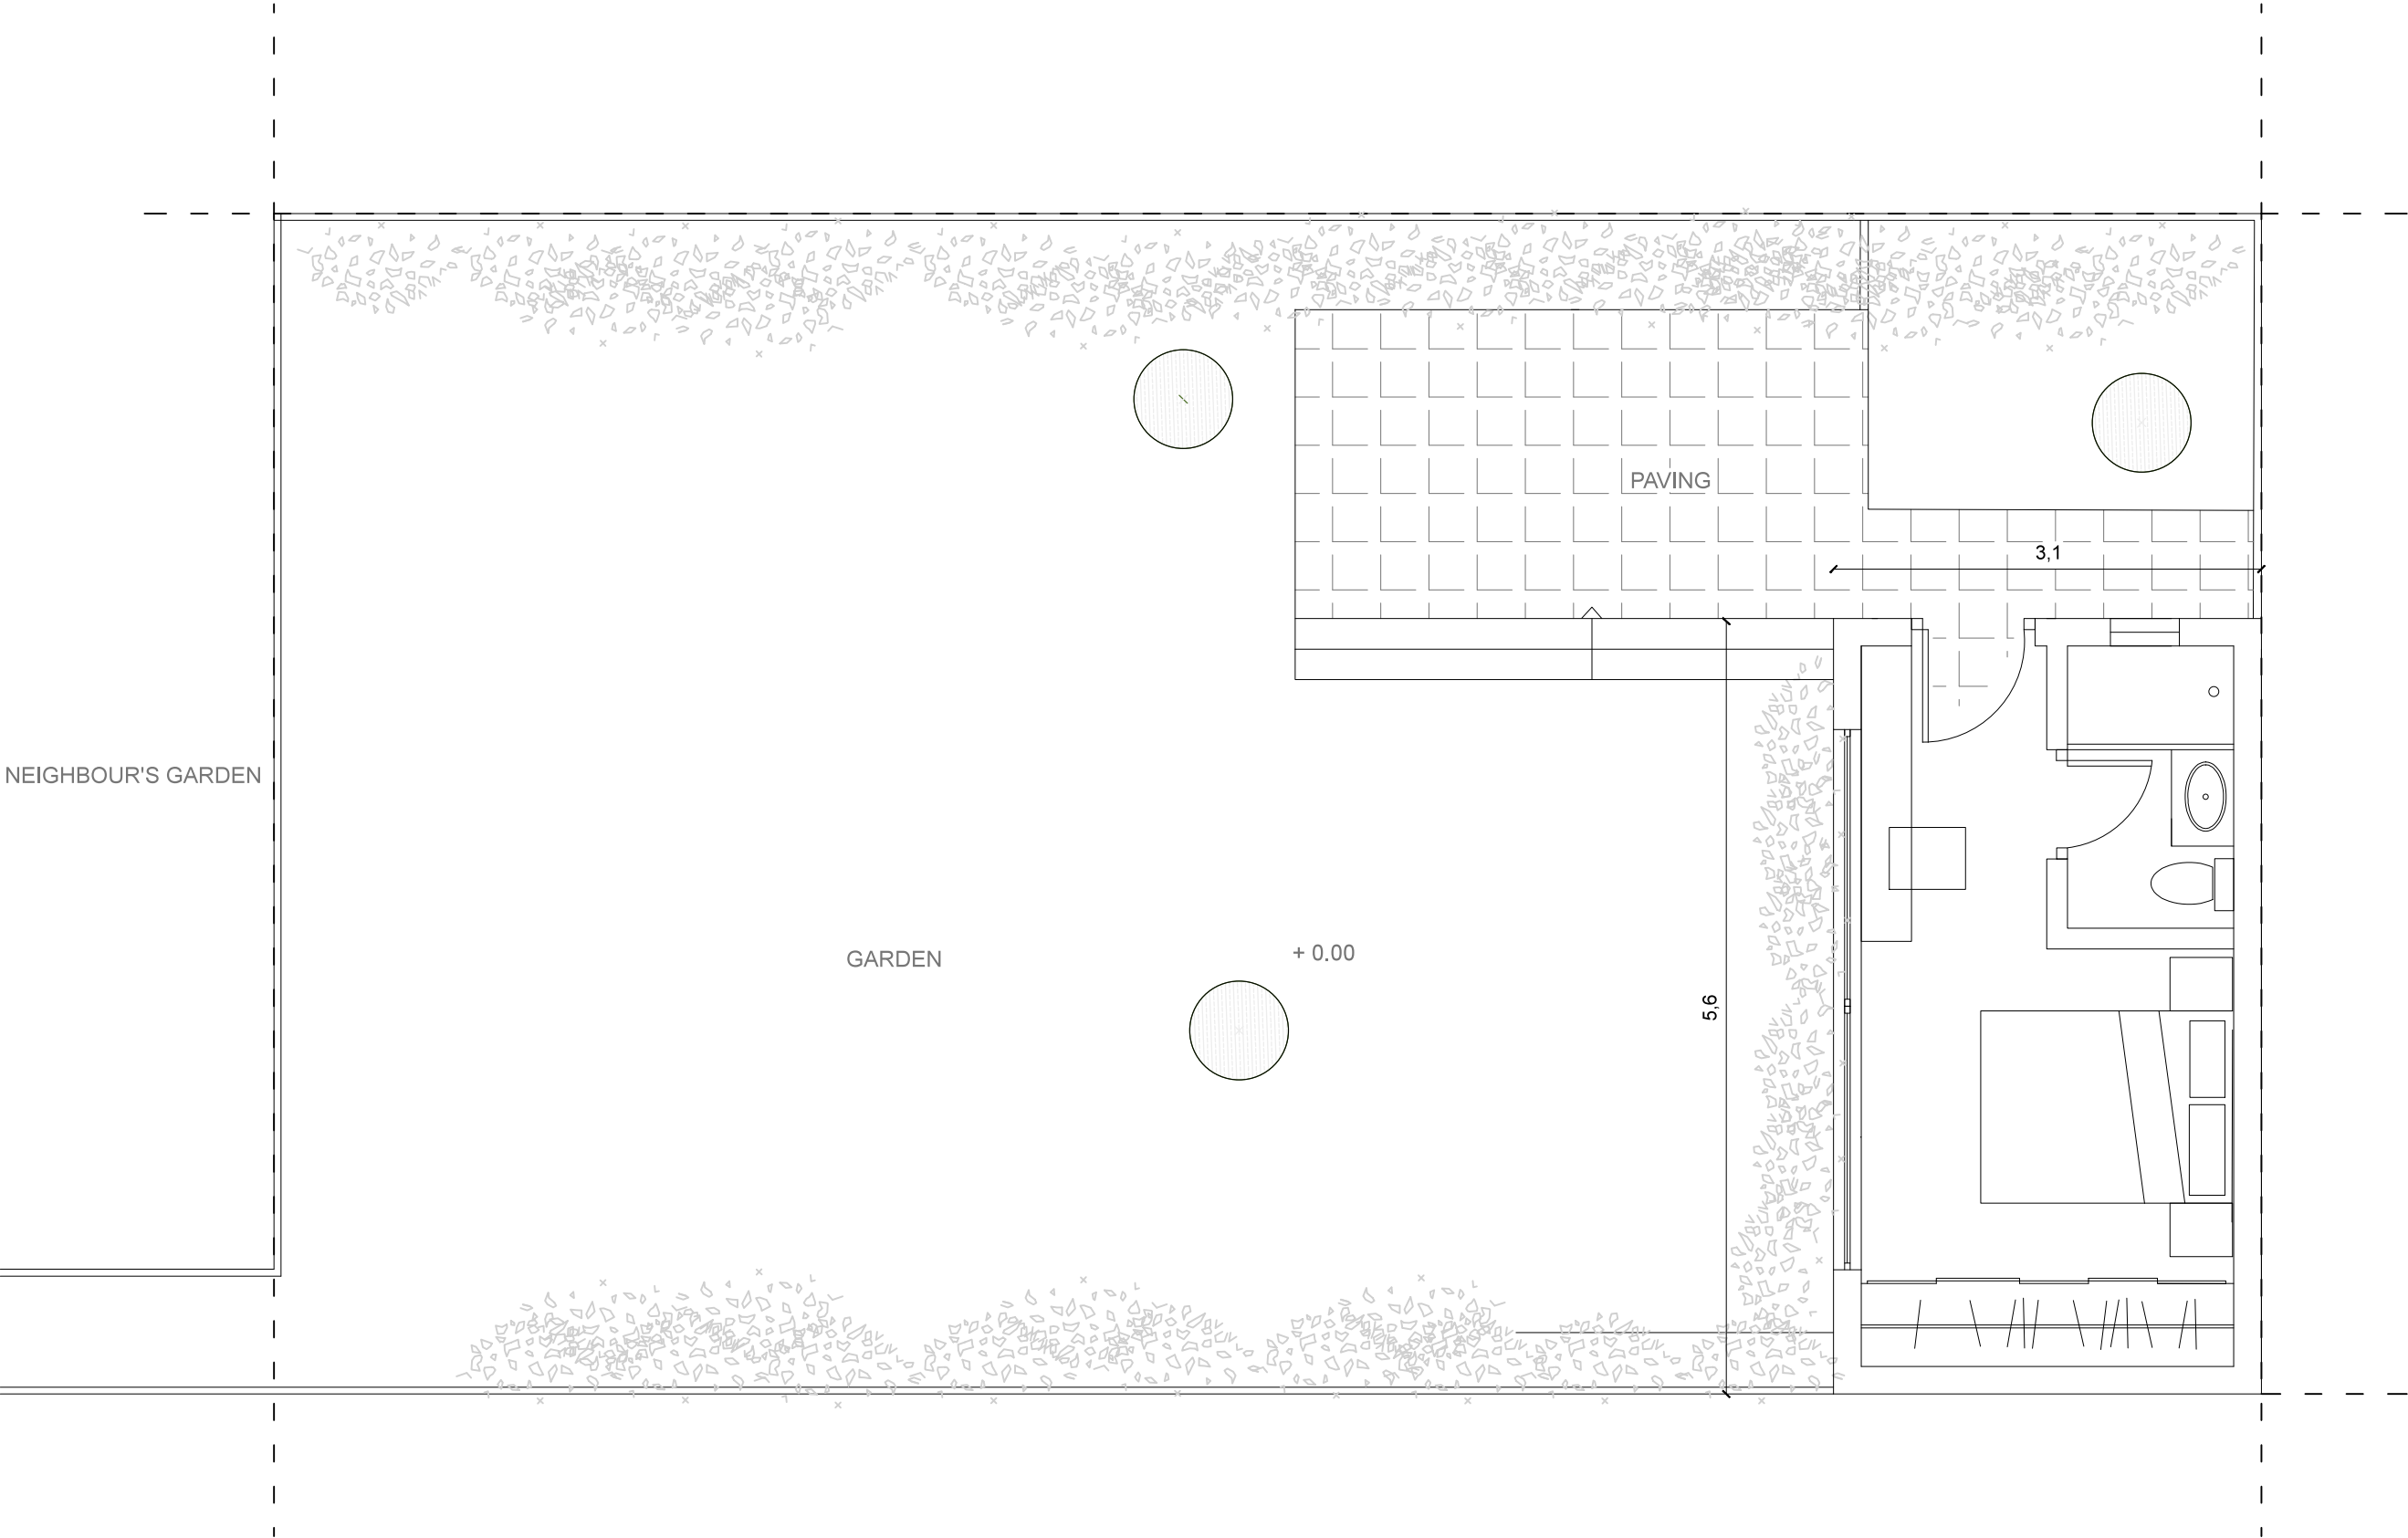

- NOTES:
1. DO NOT SCALE FROM THIS DRAWING
 2. ALL DIMENSIONS ARE IN METERS UNLESS OTHERWISE SPECIFIED
 3. TO BE CONSTRUCTED IN ACCORDANCE WITH BRITISH STANDARDS
 4. ALL MEASUREMENTS ARE SUBJECT TO CONFIRMATION BY THE CONTRACTOR DURING THE WORKS ON SITE.
 5. THIS DRAWING IS TO BE READ IN CONJUNCTION WITH ALL RELEVANT ARCHITECTURAL AND ENGINEER DRAWINGS AND SPECIFICATIONS
 6. THIS DRAWING IS A CONCEPT LAYOUT NOT FOR CONSTRUCTION PURPOSES

REV.	DATE	COMMENTS

PROJECT:
71A DARTMOUTH PARK ROAD

CLIENT:

ARCHITECTURAL DRAWINGS

DRAWING NO.	A202	REVISION NO.	00
-------------	------	--------------	----


DRAWING
PROPOSED GARDEN SHED

APPROVED BY

DRAWN BY

SCALE 1/50@A3

DATE: MARCH 2015

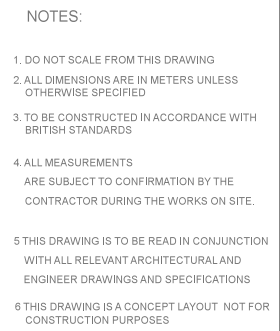

PROJECT:

71A DARTMOUTH PARK ROAD

CLIENT:


ARCHITECTURAL DRAWINGS

PROPOSED GARDEN SHED
ROOF PLAN

APPROVED BY

DRAWN BY

SCALE	1/50@A3
DATE:	JANUARY 2015

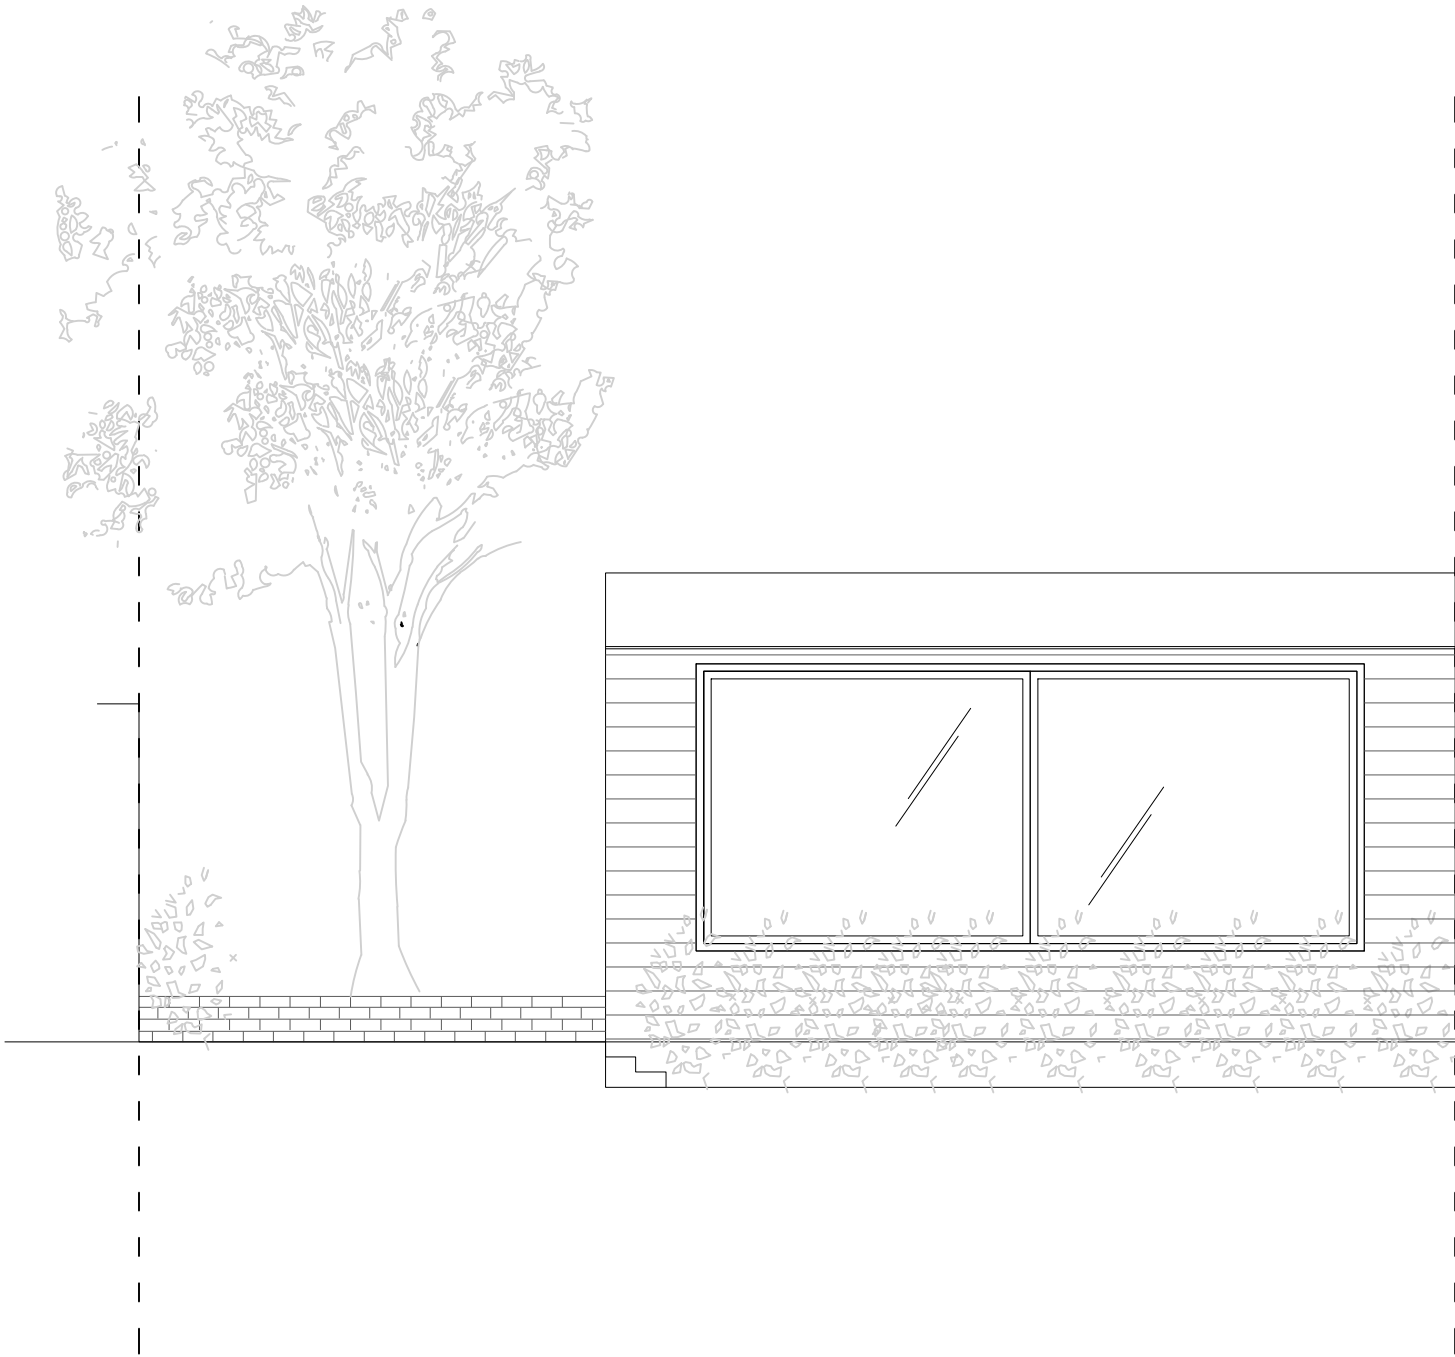

NOTES:

1. DO NOT SCALE FROM THIS DRAWING
2. ALL DIMENSIONS ARE IN METERS UNLESS OTHERWISE SPECIFIED
3. TO BE CONSTRUCTED IN ACCORDANCE WITH BRITISH STANDARDS
4. ALL MEASUREMENTS ARE SUBJECT TO CONFIRMATION BY THE CONTRACTOR DURING THE WORKS ON SITE.
5. THIS DRAWING IS TO BE READ IN CONJUNCTION WITH ALL RELEVANT ARCHITECTURAL AND ENGINEER DRAWINGS AND SPECIFICATIONS
6. THIS DRAWING IS A CONCEPT LAYOUT NOT FOR CONSTRUCTION PURPOSES

REV.	DATE	COMMENTS

PROJECT:
71A DARTMOUTH PARK ROAD

CLIENT:

ARCHITECTURAL DRAWINGS

DRAWING NO.	A212	REVISION NO.	00
-------------	------	--------------	----


DRAWING
PROPOSED GARDEN SHED
ELEVATION

APPROVED BY

DRAWN BY

SCALE 1/50@A3

DATE: MARCH2015

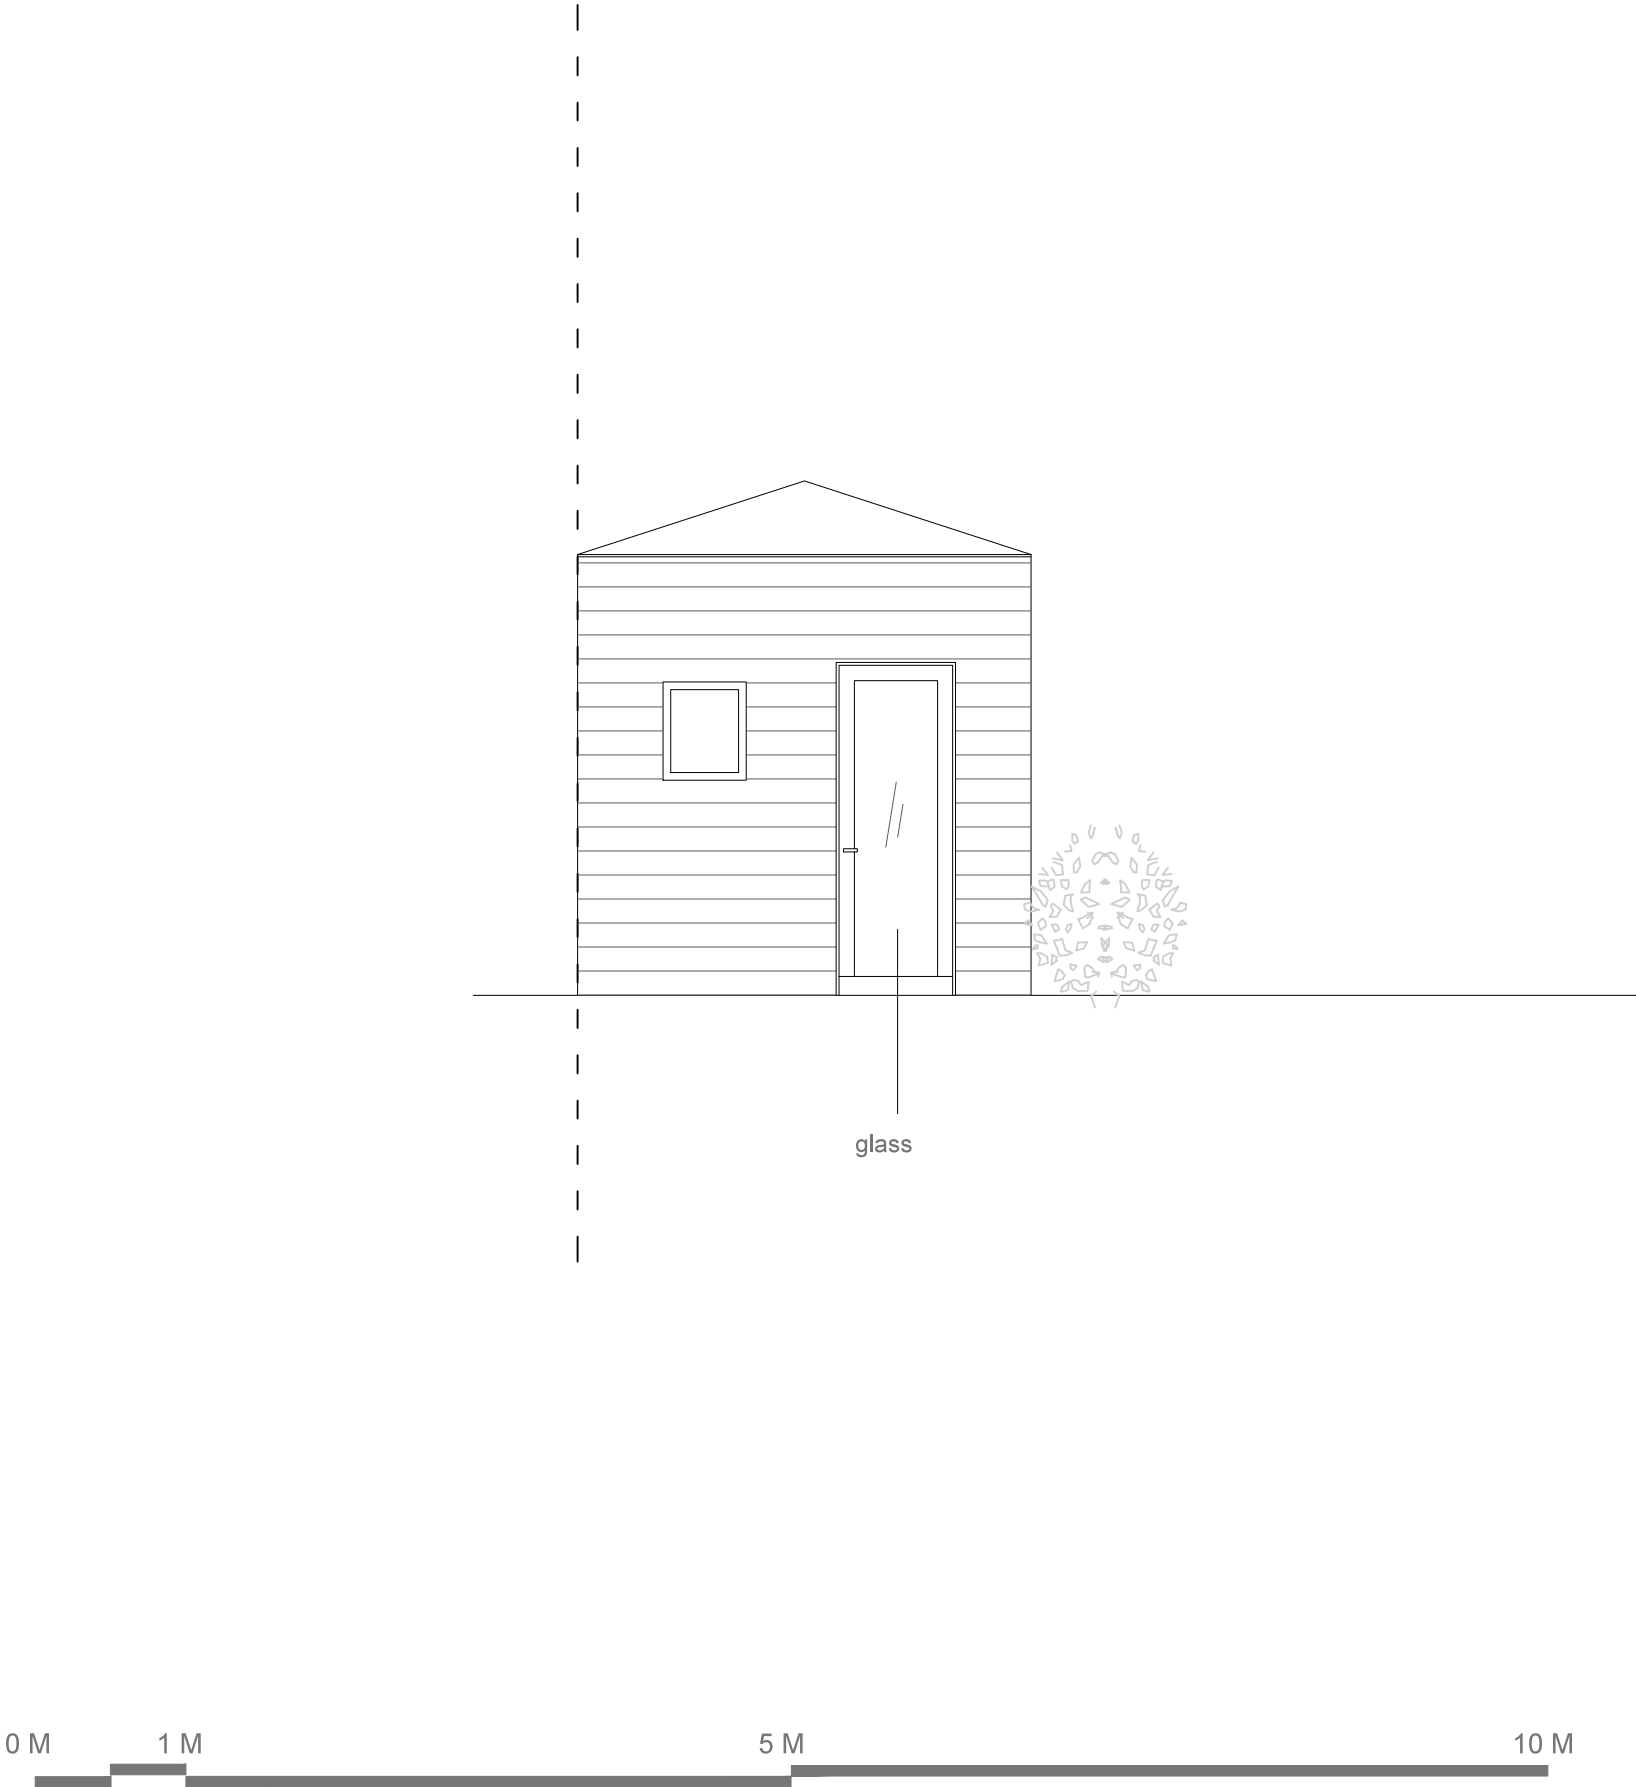

- NOTES:
- 1. DO NOT SCALE FROM THIS DRAWING
 - 2. ALL DIMENSIONS ARE IN METERS UNLESS OTHERWISE SPECIFIED
 - 3. TO BE CONSTRUCTED IN ACCORDANCE WITH BRITISH STANDARDS
 - 4. ALL MEASUREMENTS ARE SUBJECT TO CONFIRMATION BY THE CONTRACTOR DURING THE WORKS ON SITE.
 - 5 THIS DRAWING IS TO BE READ IN CONJUNCTION WITH ALL RELEVANT ARCHITECTURAL AND ENGINEER DRAWINGS AND SPECIFICATIONS
 - 6 THIS DRAWING IS A CONCEPT LAYOUT NOT FOR CONSTRUCTION PURPOSES

REV.	DATE	COMMENTS

PROJECT:
71A DARTMOUTH PARK ROAD

CLIENT:

ARCHITECTURAL DRAWINGS

DRAWING NO.	A213	REVISION NO.	00
-------------	------	--------------	----

DRAWING
PROPOSED GARDEN SHED
ELEVATION

APPROVED BY

DRAWN BY

SCALE 1/50@A3

DATE: MARCH 2015