



Notes:
Do not scale from this drawing
All dimensions to be checked on site

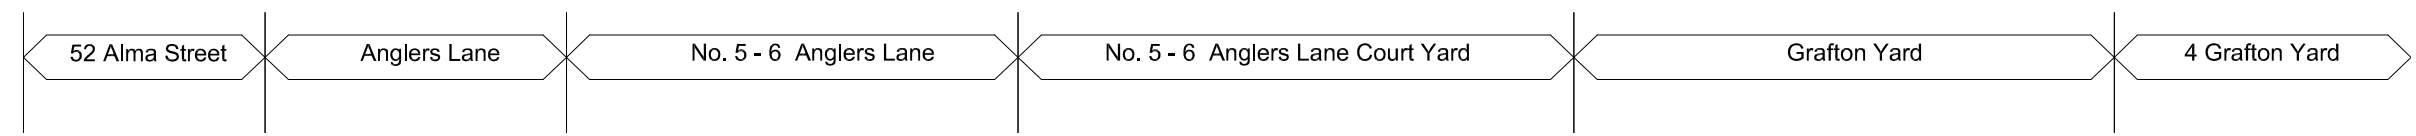

181 Existing Section BB
-- Scale 1:100

Rev	Date	Description
Title Existing Section BB		
Job 5-8 Anglers Lane NW5 3DG		
Scale 1:100 @ A1 / 1:200 @ A3		
Date JUL 2015		
Dm SM		
Chk CG		
Dwg No 13038_181		
Rev -		
©		

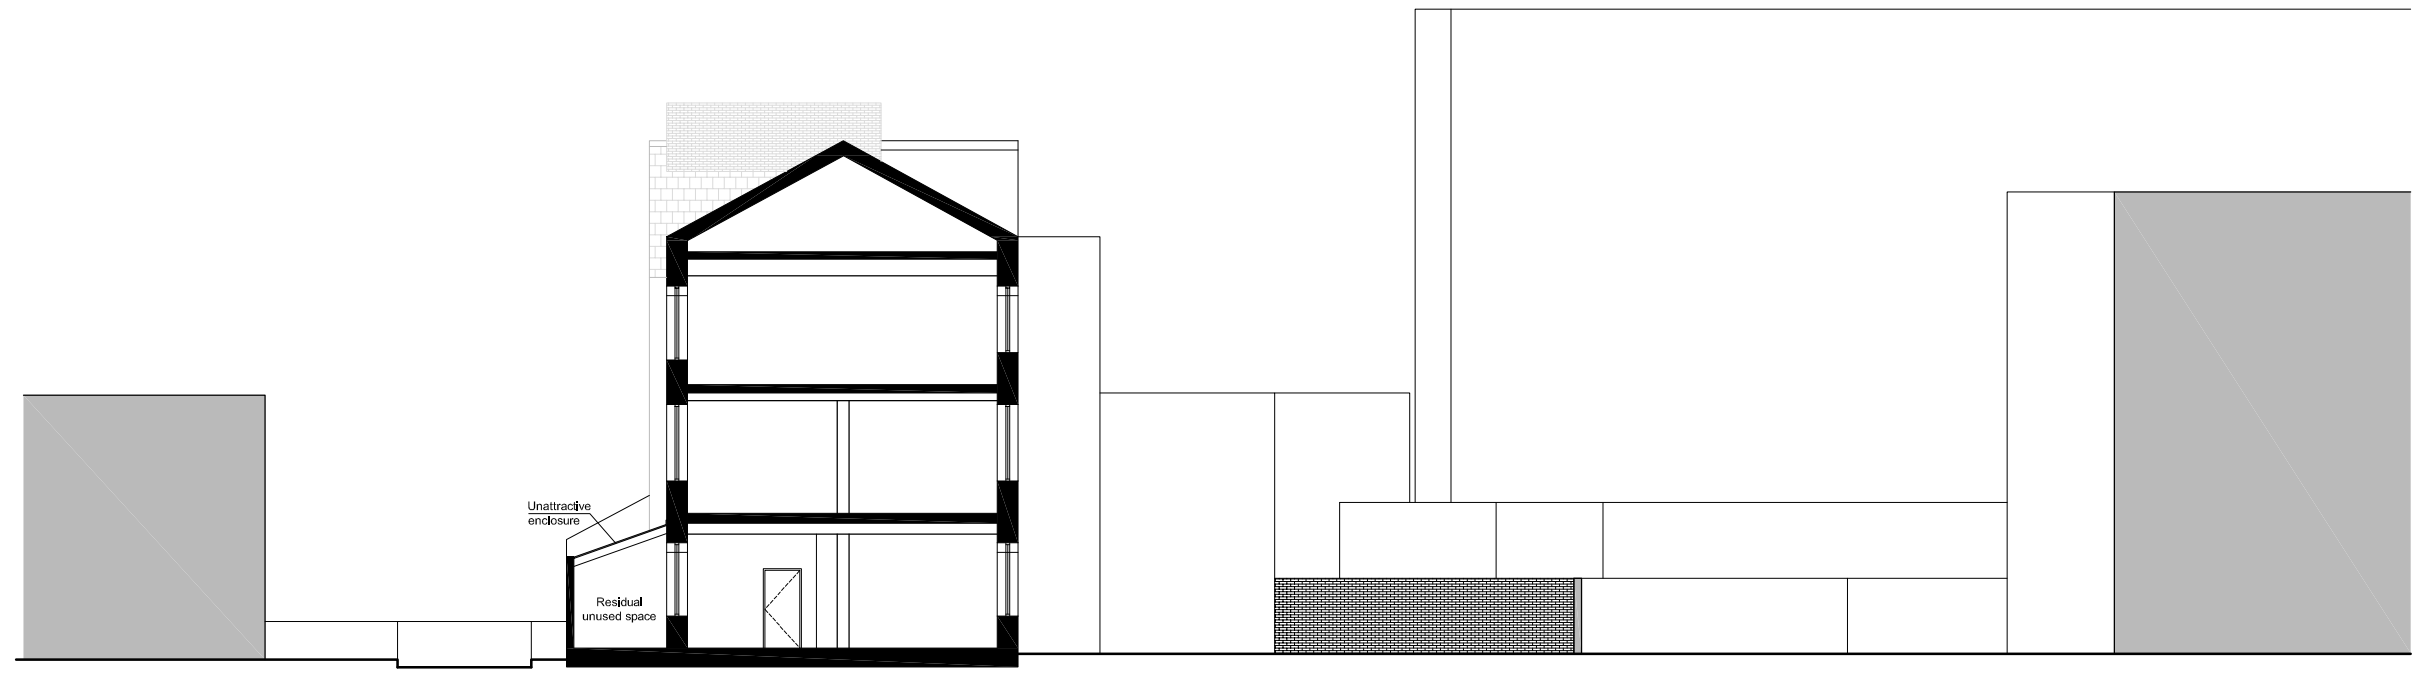