
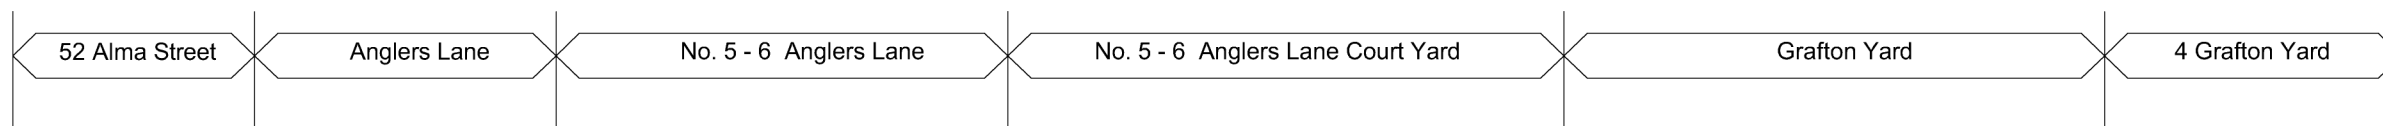


Notes:  
Do not scale from this drawing  
All dimensions to be checked on site

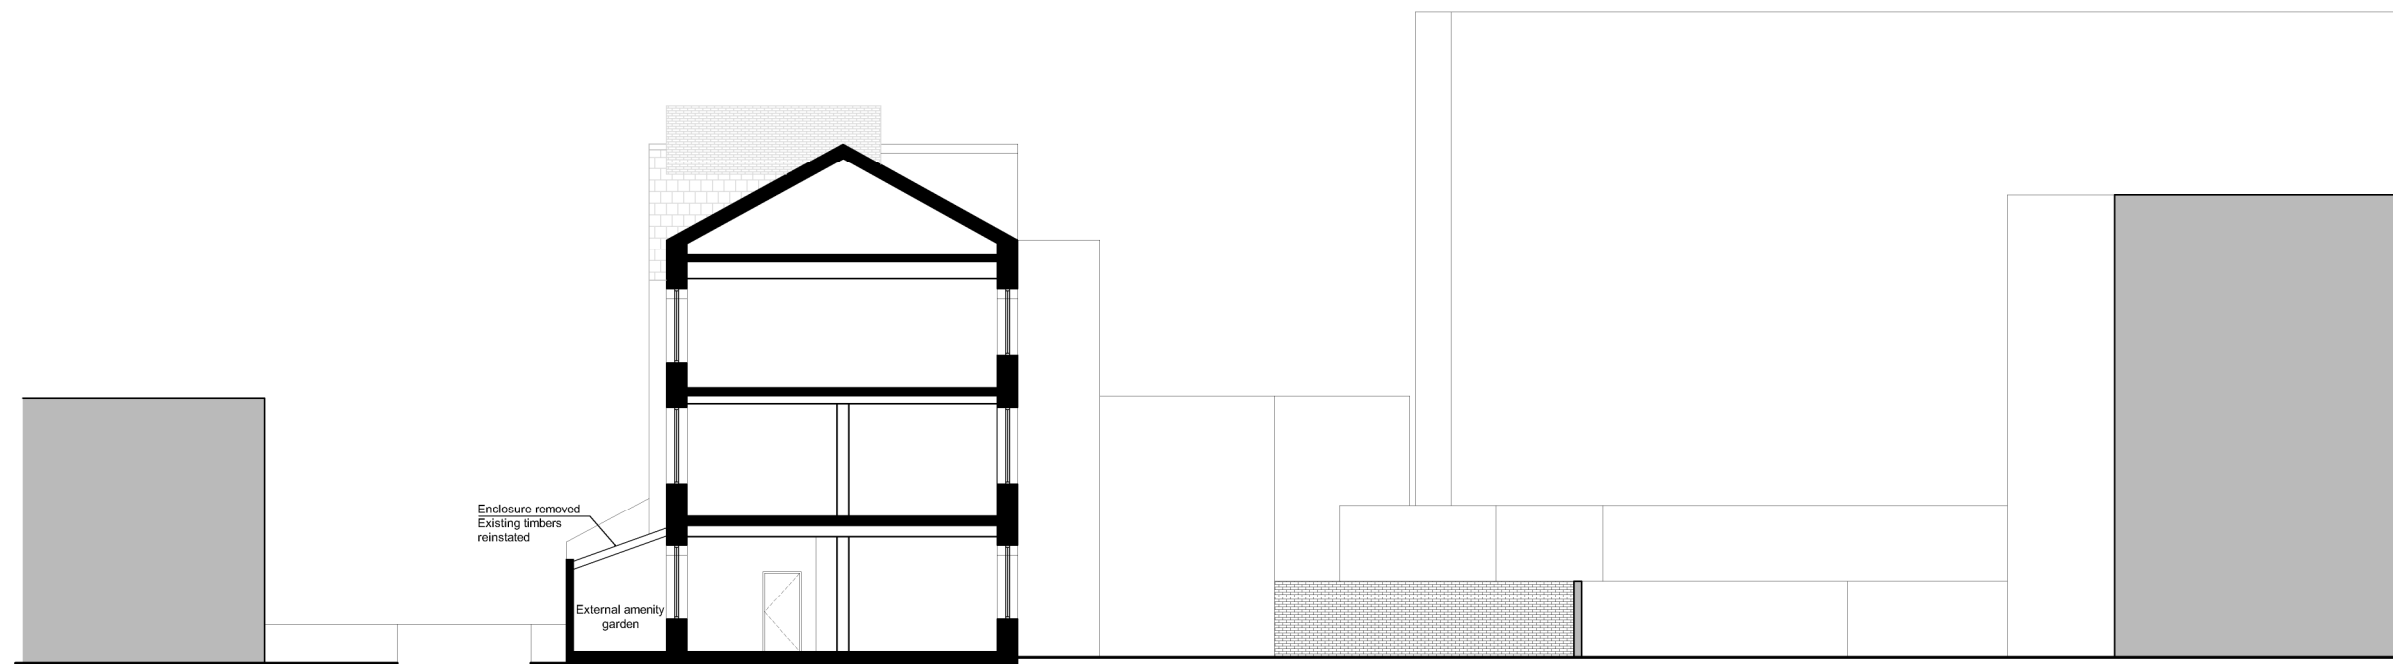

281 Proposed Section BB  
-- Scale 1:100

Rev	Date	Description
-	-	-

Title Proposed Section BB  
Job 5-8 Anglers Lane NW5 3DG  
Scale 1:100 @ A1 / 1:200 @ A3  
Date JUL 2015  
Dm SM  
Ck CG

Dwg No 13038\_281  
Rev -

©

