

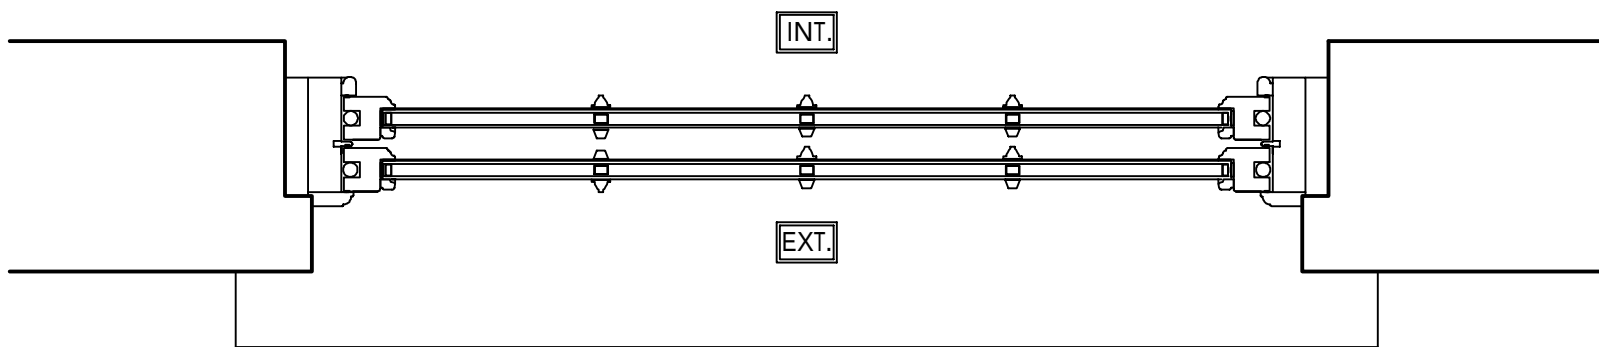
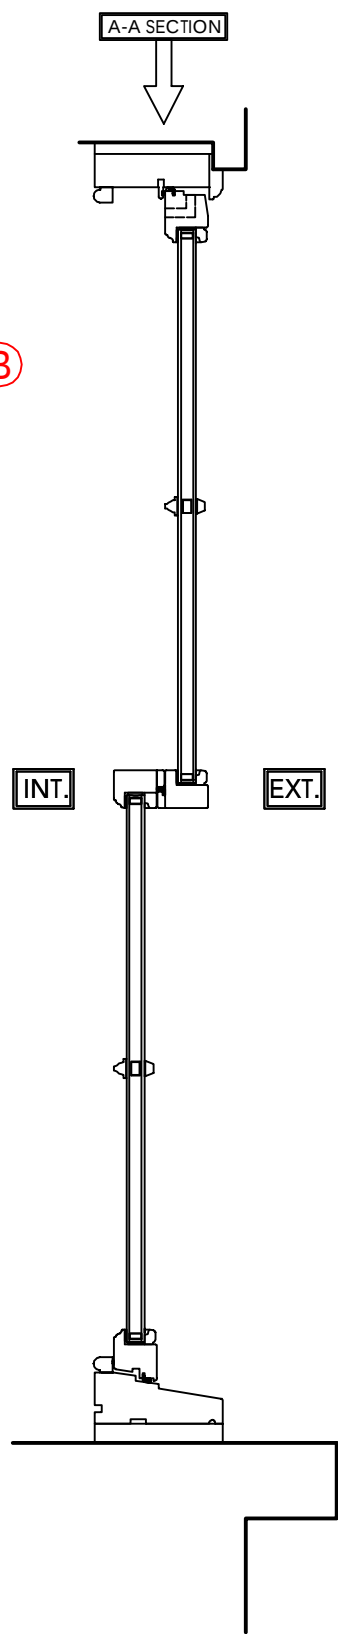


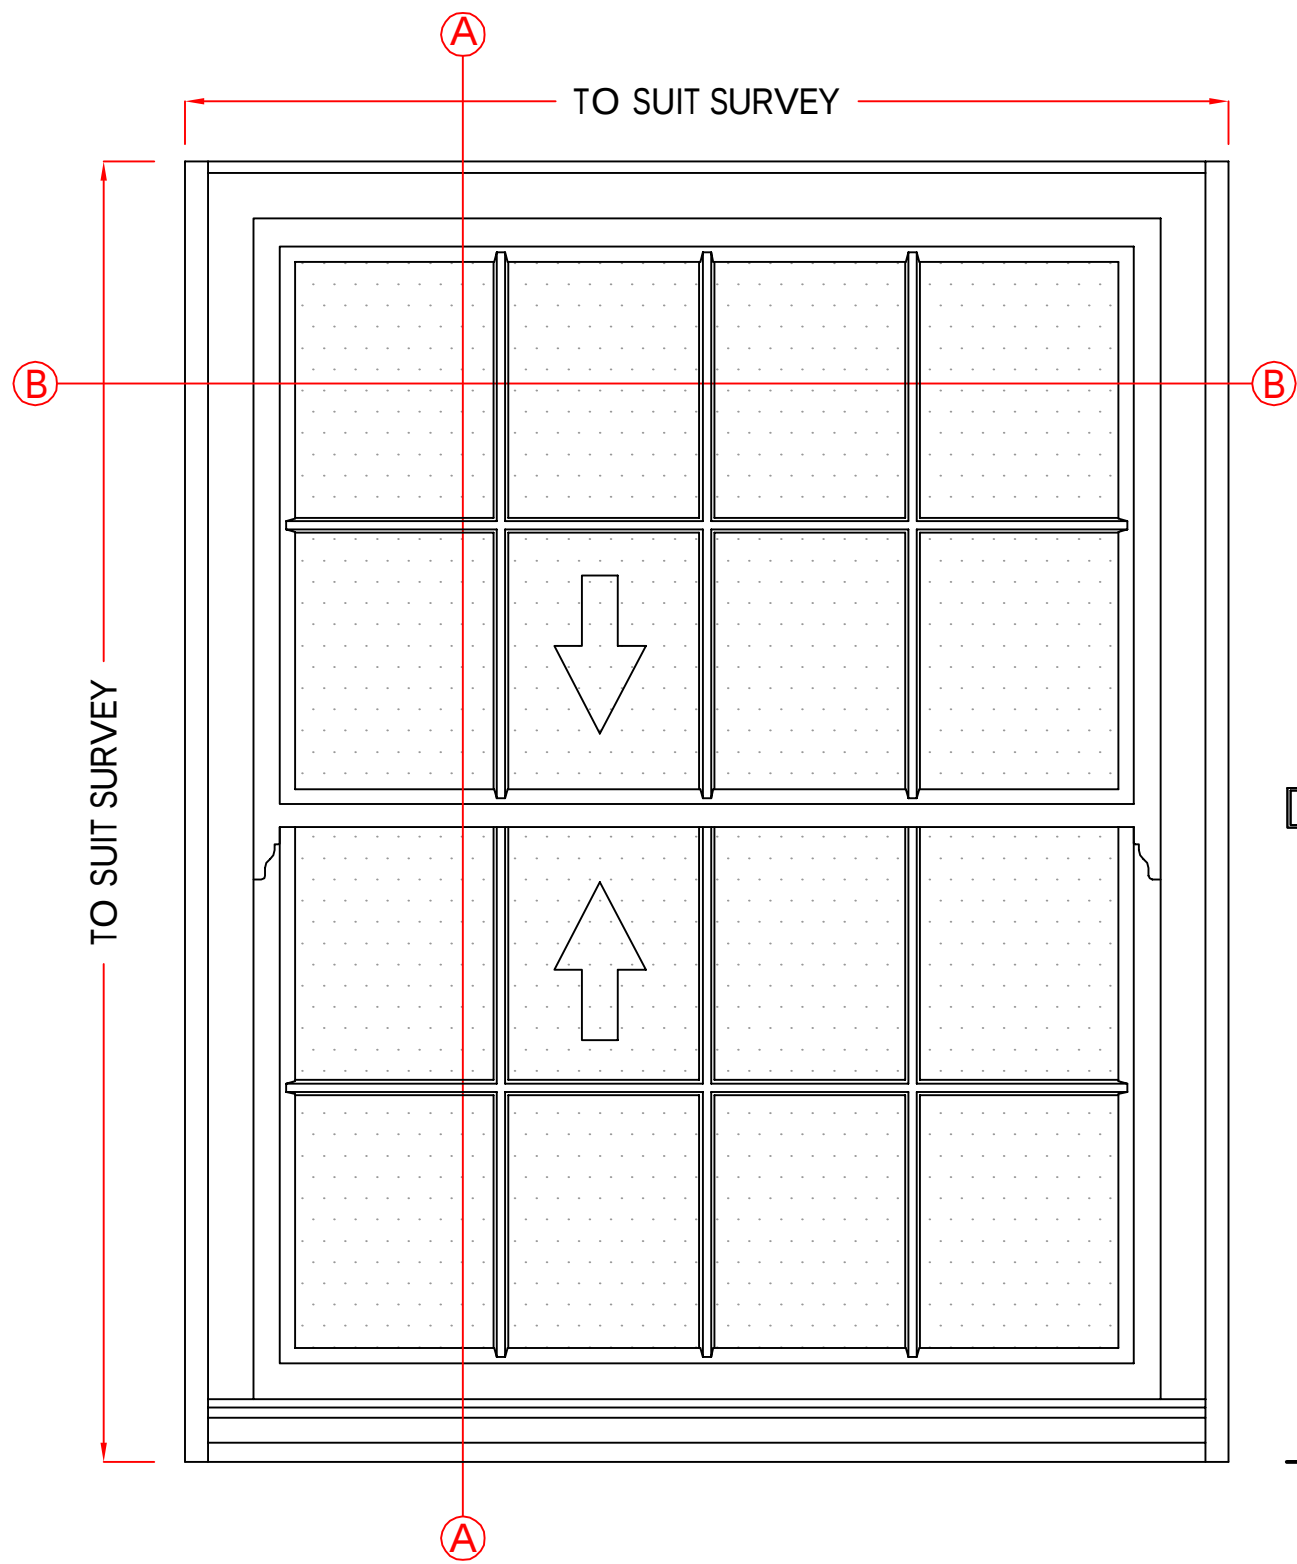

B-B SECTION

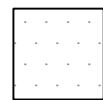

MINSTER OBSCURE GLASS

ITEM 12

MATERIAL - TIMBER
INTERNAL & EXTERNAL COLOUR - WHITE
GLAZING - 24MM SEALED UNITS

Scale - 1:10
(Produced on A3 Paper)
Sheet 4 Of 4

Drawers Initials.

SF

Revision	Date	Amendments	Drawers Initials.
A	21/02/17	Frames added	SF
B	07/03/17	Frames removed	SF

CONTRACT No.: 30180090

date: 06/02/2017

PROPOSED: WINDOW REPLACEMENT
AT:
(INSTALLATION ADDRESS) 12A GREENAWAY GARDENS
LONDON
NW3 7DH

FOR:..... MR T HERBERT



VIEWED EXTERNALLY

Scale Bar
1:10(mm)

100 200 300 400 500 600 700 800 900 1000 1100 1200 1300