




DG01 1No REQUIRED

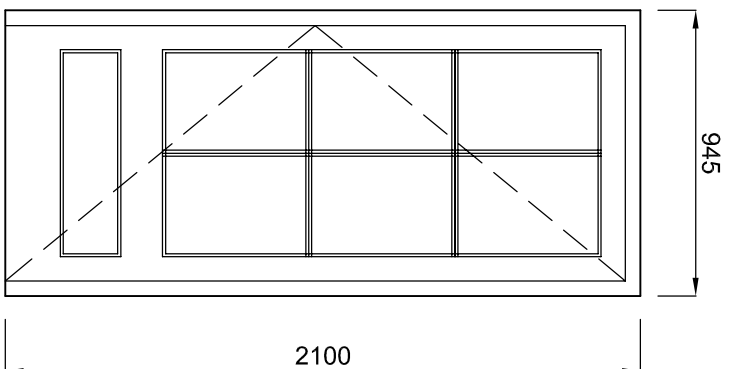


DG02 1No REQUIRED

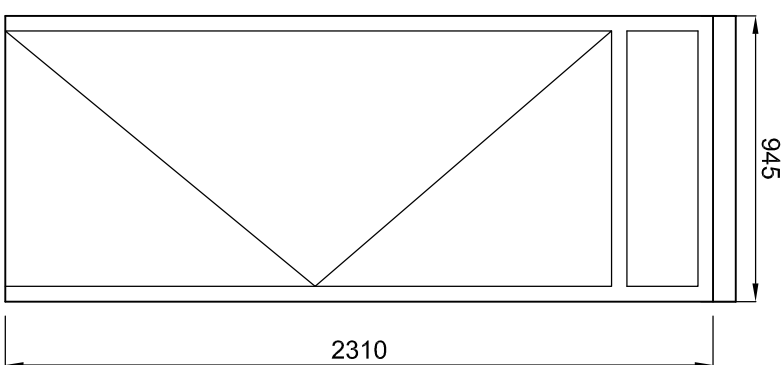

DG03 1No REQUIRED

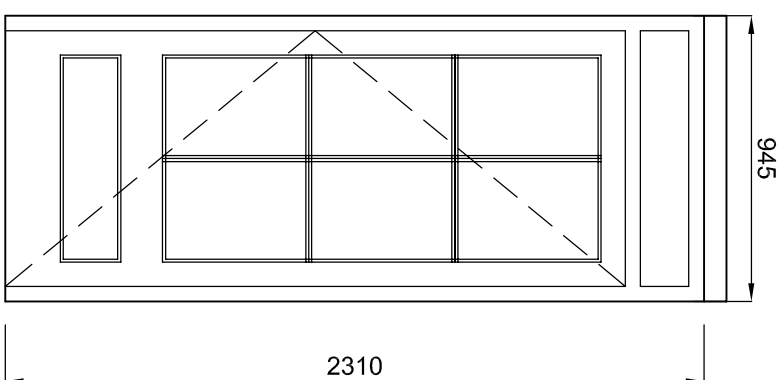


DF01 1No REQUIRED

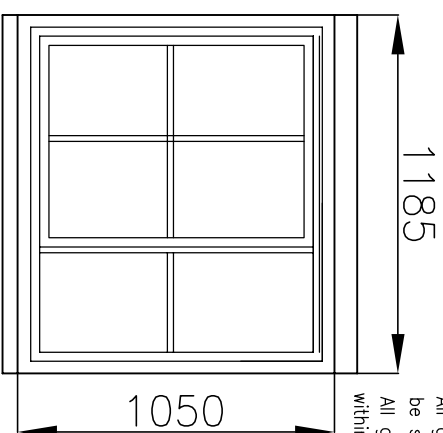


WG02 1No REQUIRED


WINDOW NOTE
 Windows to be Crittall style W40 range with all dimensions for new windows and doors to be taken by manufacture and checked on site. Fitting tolerance gap to be confirmed. Windows and doors to be double glazed with Pilkington glass energikare Plus, outer pane 4mm Optiwhite, 16mm gap with argon plus warm edge spacer bar and inner pane with 4mm K-Glass giving a U value of 1.5W/m²K
 To be confirmed with SAP energy assessment
 All glazing in windows within 800mm of floor level to be safely glass conforming to B.S.6202:1981.
 All glazing in doors/side lights 300mm either side of a door within 1500mm of floor level to be safely glass as above.

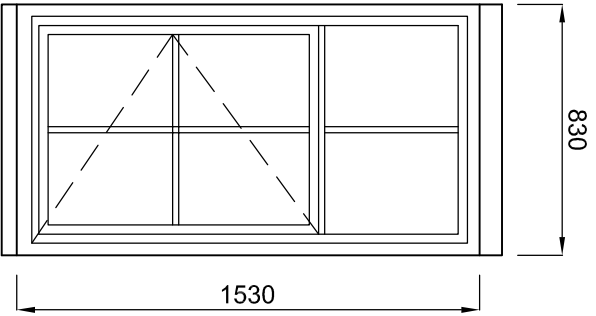


4No REQUIRED
 WG01, WF02, WS02, WT02

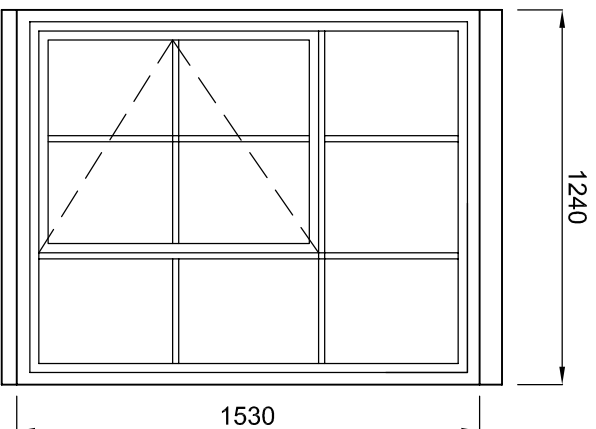


3No REQUIRED
 WF01, WS01, WT01

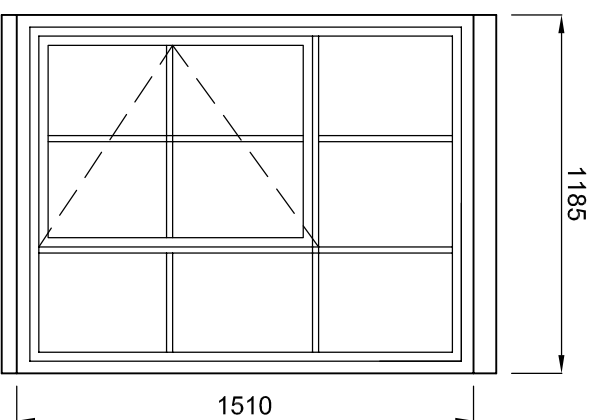


2No REQUIRED
 WF03, WS03

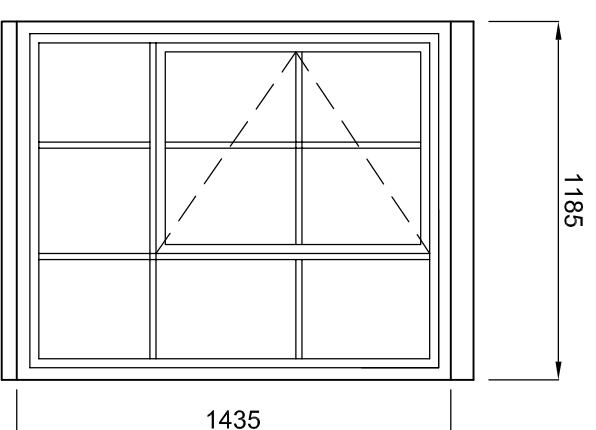


1No REQUIRED
 WT03

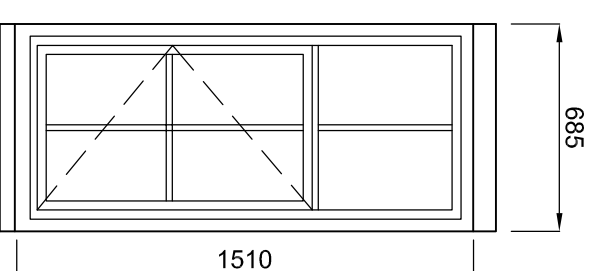


WF05 1No REQUIRED
 OBSCURE GLASS

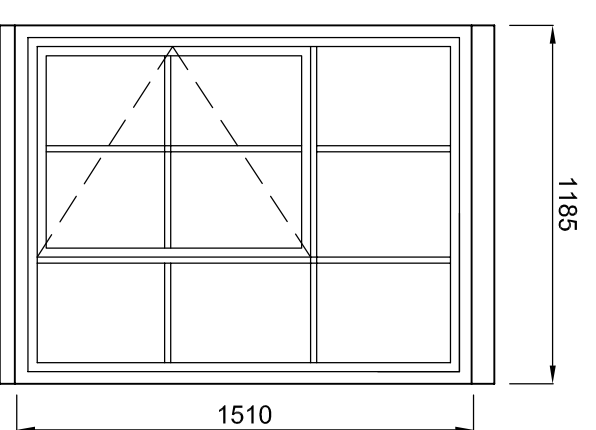


2No REQUIRED
 WF04, WS04

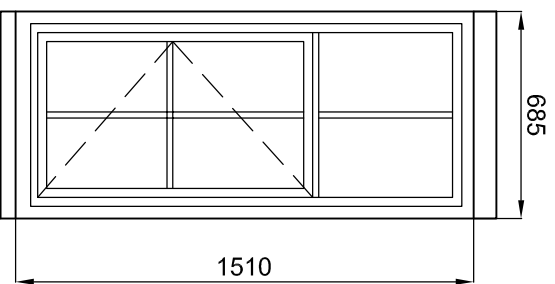


2No REQUIRED
 WS05, WS06

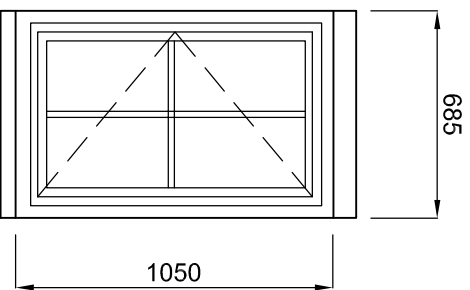


1No REQUIRED
 WT04

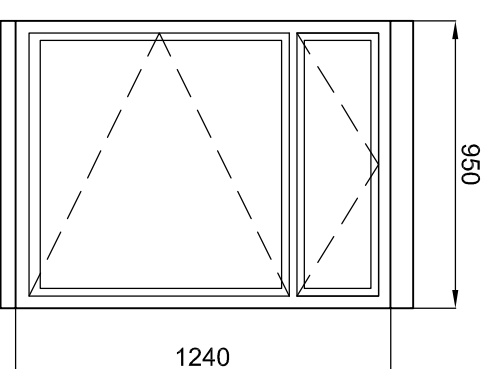

4No REQUIRED
 WG03, WS07, WT05, WF07

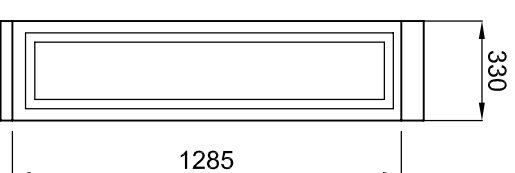

2No REQUIRED
 WF06, WS06

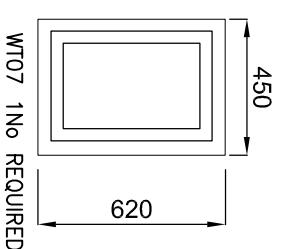

WT07 1No REQUIRED

REV A UPDATED

30.11.2016

All dimensions are to be checked by contractor and agreed on site. This drawing is for pricing only.

PROJECT THE POPLARS MONTPELLIER GROVE NWS 2XD DESCRIPTION EXTERNAL DOORS & WINDOWS		SCALE 1:25@A3		DATE MAY 2015	
DRAWN NJR		DWG No TP/15/07		48 Heath Park Road, Romford, Essex. RM2 5UH e: mail@njrouse.co.uk www.njrouse.co.uk tel: 01708 442170 m: 07958 790207	

