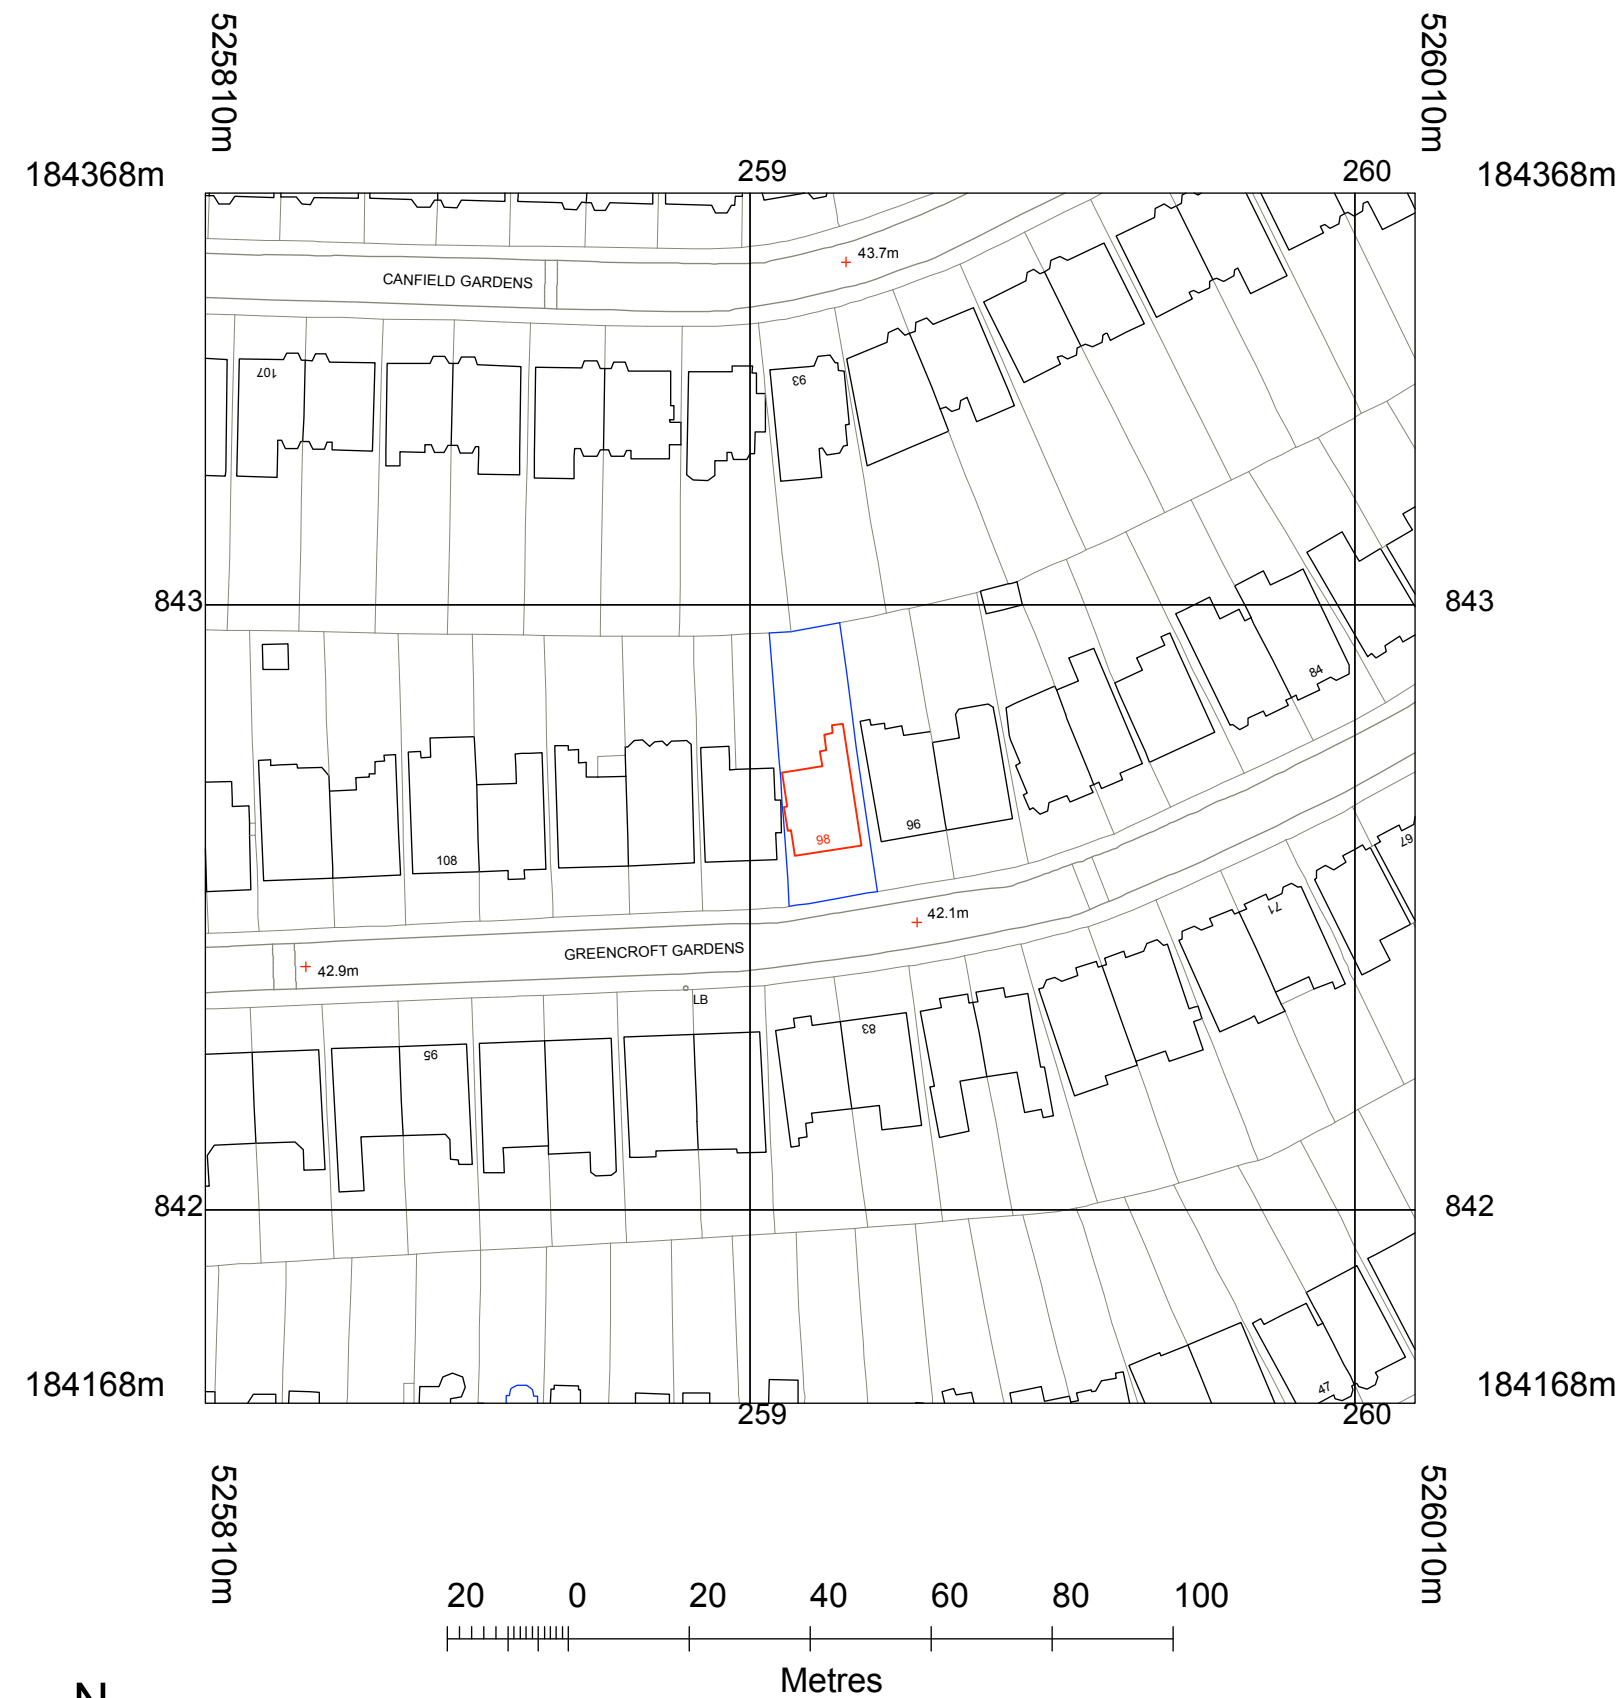


© Crown copyright and database rights 2017 OS 100035409

Reproduction in whole or in part is prohibited
without the permission of Ordnance Survey.

PLANNING

Status

98 Greencroft Gardens
Ground floor flats 1 and 2

Mowbray Crawshaw Architects LLP

Studio 113, Curtain House, 134-148 Curtain Rd, London, EC2A 3AR
tel: +44 (0)20 7093 9484

Title

LOCATION PLAN

Drawing Number

095 SKY 000

Drawn	Checked	Scale	Date	Revision
AC	AC	1:1250 @ A3	030317	-