


PRELIMINARY

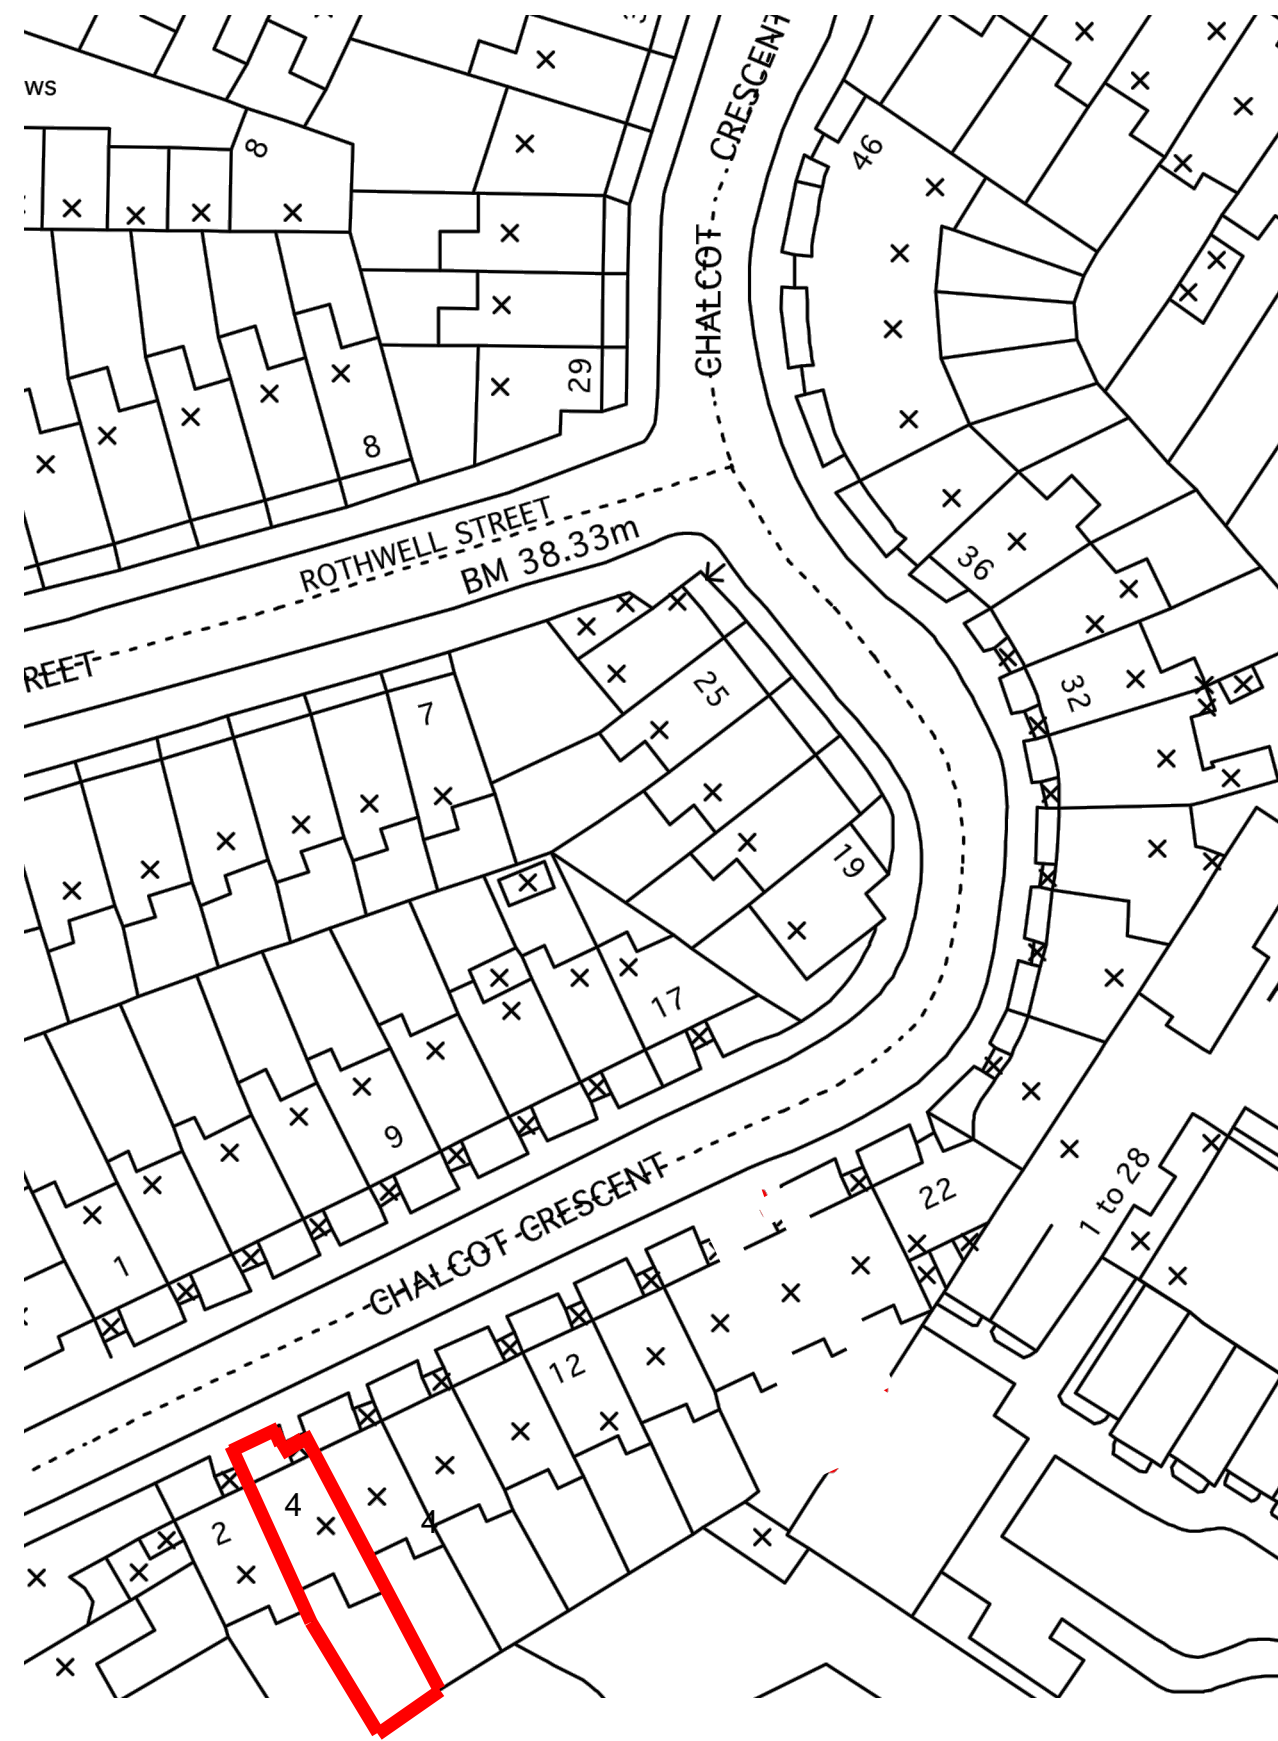

SCALE 1:500

LOCATION PLAN



SCALE 1:1250

C.A.D. FILE NAME CAD-NAME	PLOTTED FOR PLT-FOR	PLOT DATE PLT-DATE	PLOTTED BY PLT-BY	DRAWING: LOCATION PLAN	AC	C-LP1
					DATE Feb 17	SCALE AS SHOWN
ANDREW COWAN ARCHITECTS 39a Danvers Street London SW19 5AY Mob: +44(0)7810808628 Ph: 0207 352 8803 E-MAIL: aca@andrewcowan.net www.andrewcowanarchitects.com				4 CHALCOT CRES NW1		
© 2016 ANDREW COWAN ARCHITECTS						