



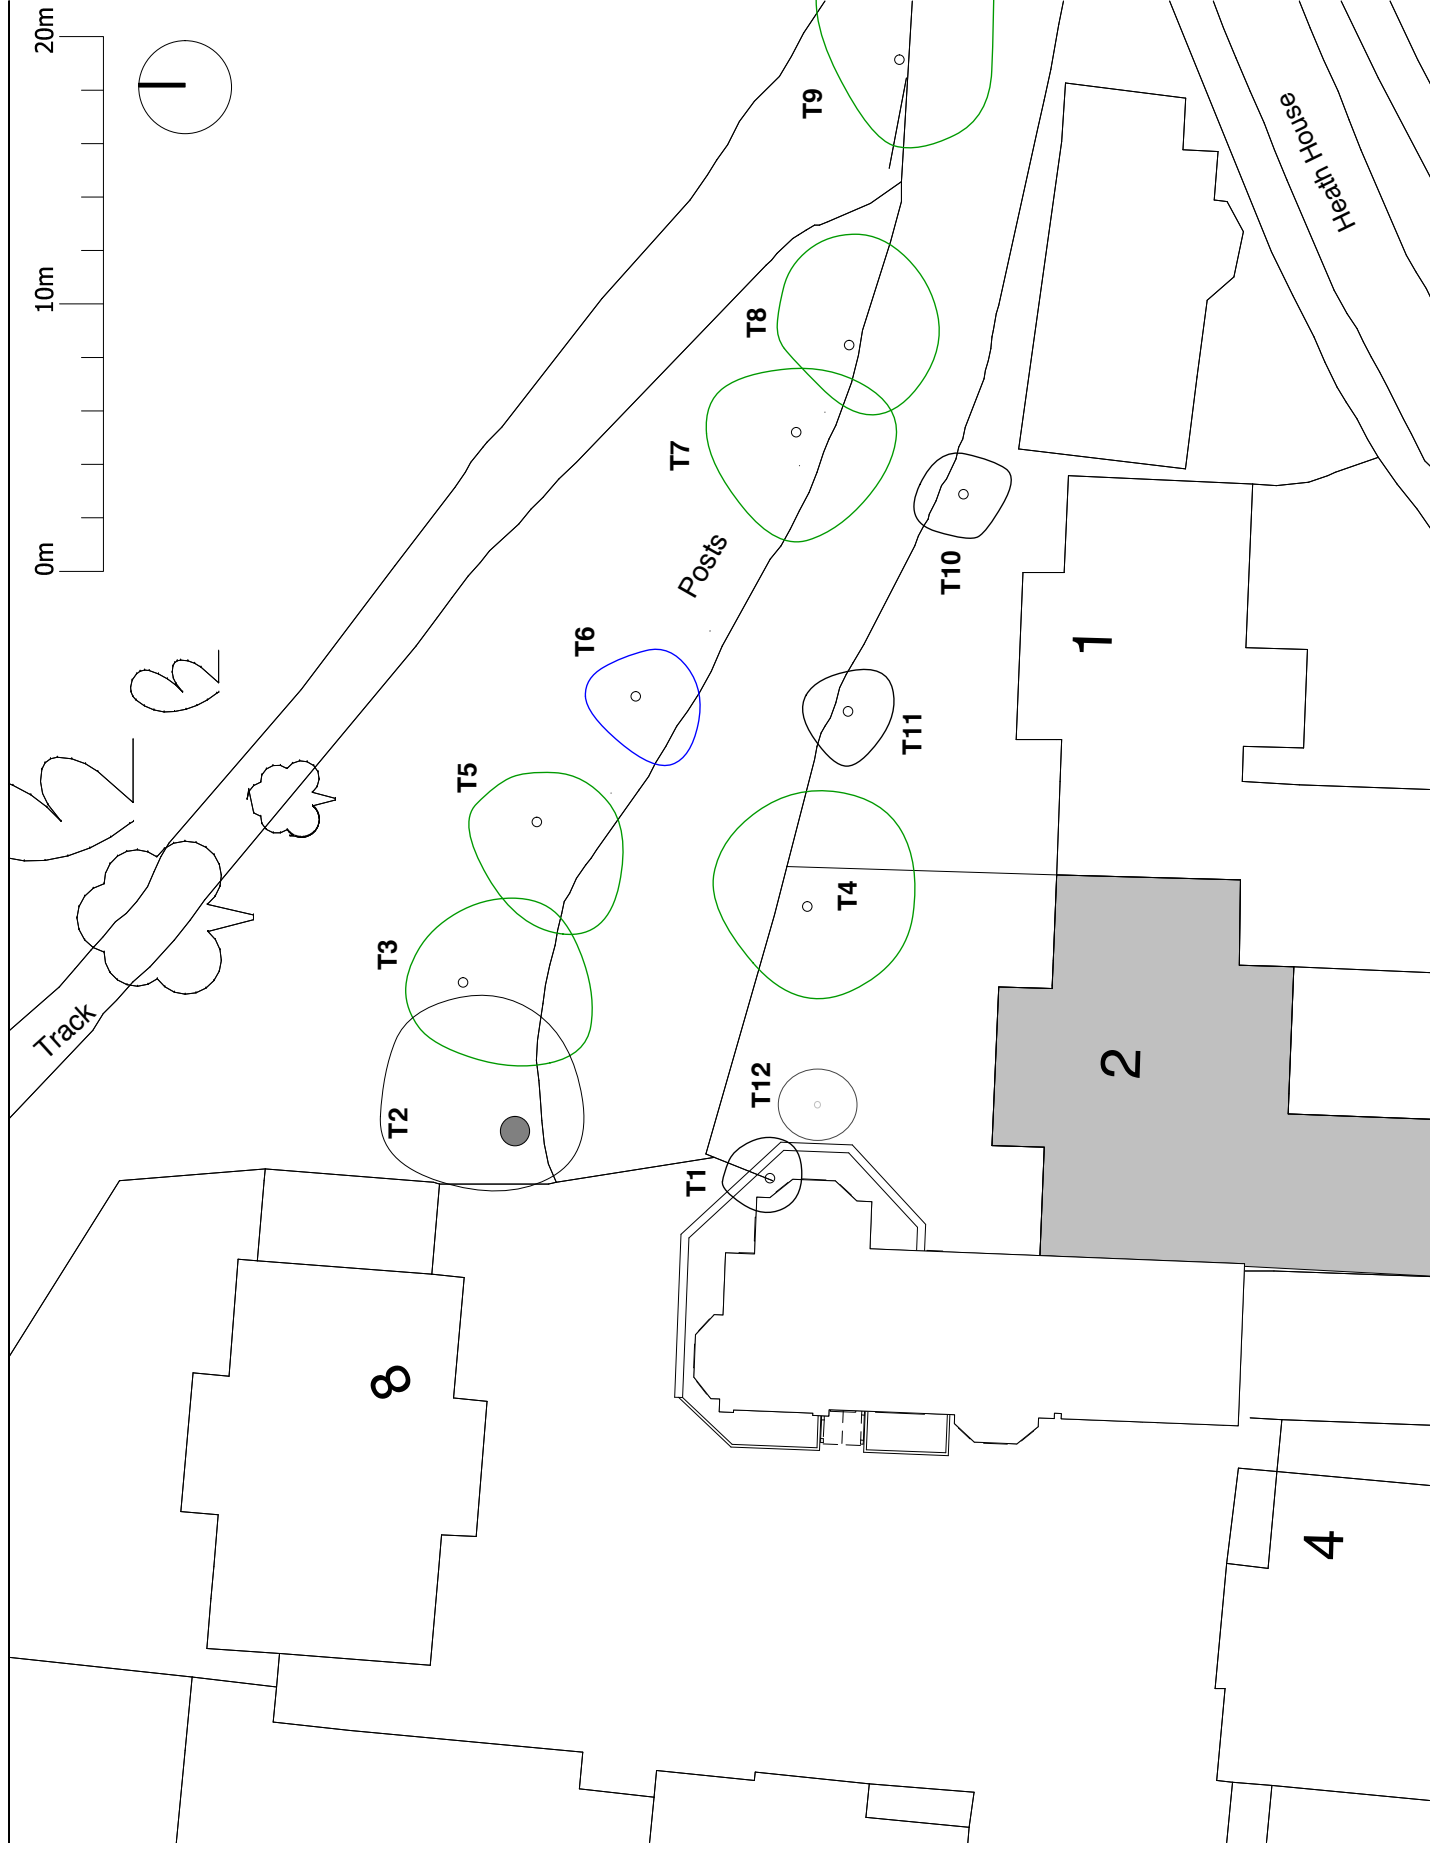
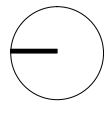
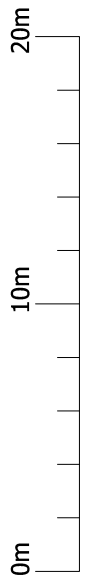



KEY

	LOAD BEARING CELLULAR MEMBRANE
	CATEGORY A
	CATEGORY B
	CATEGORY C
	CATEGORY U
	PROTECTIVE FENCING / RPA



Revisions	Drawn	Checked
Rev. /	Date	Issue for Information
	10.03.2017	MF
JOB TITLE: 2 INVERFORTH CLOSE Client: Ashay Shah		
Drawn Title: PROPOSED TREE SURVEY		
SCALE	DATE	
1:100 @ A1 / 1:200 @ A3	MARCH 2017	
JOB NO	DRAW NO	
190	1002	
 <b>Matus Foster</b> LANDSCAPE DESIGN & TREE CONSULTANCY T. 011 8234070 matus@mfdesignconsultancy.com www.mfdesignconsultancy.com		