


LOCATION MAP  
SCALE: 1:1250

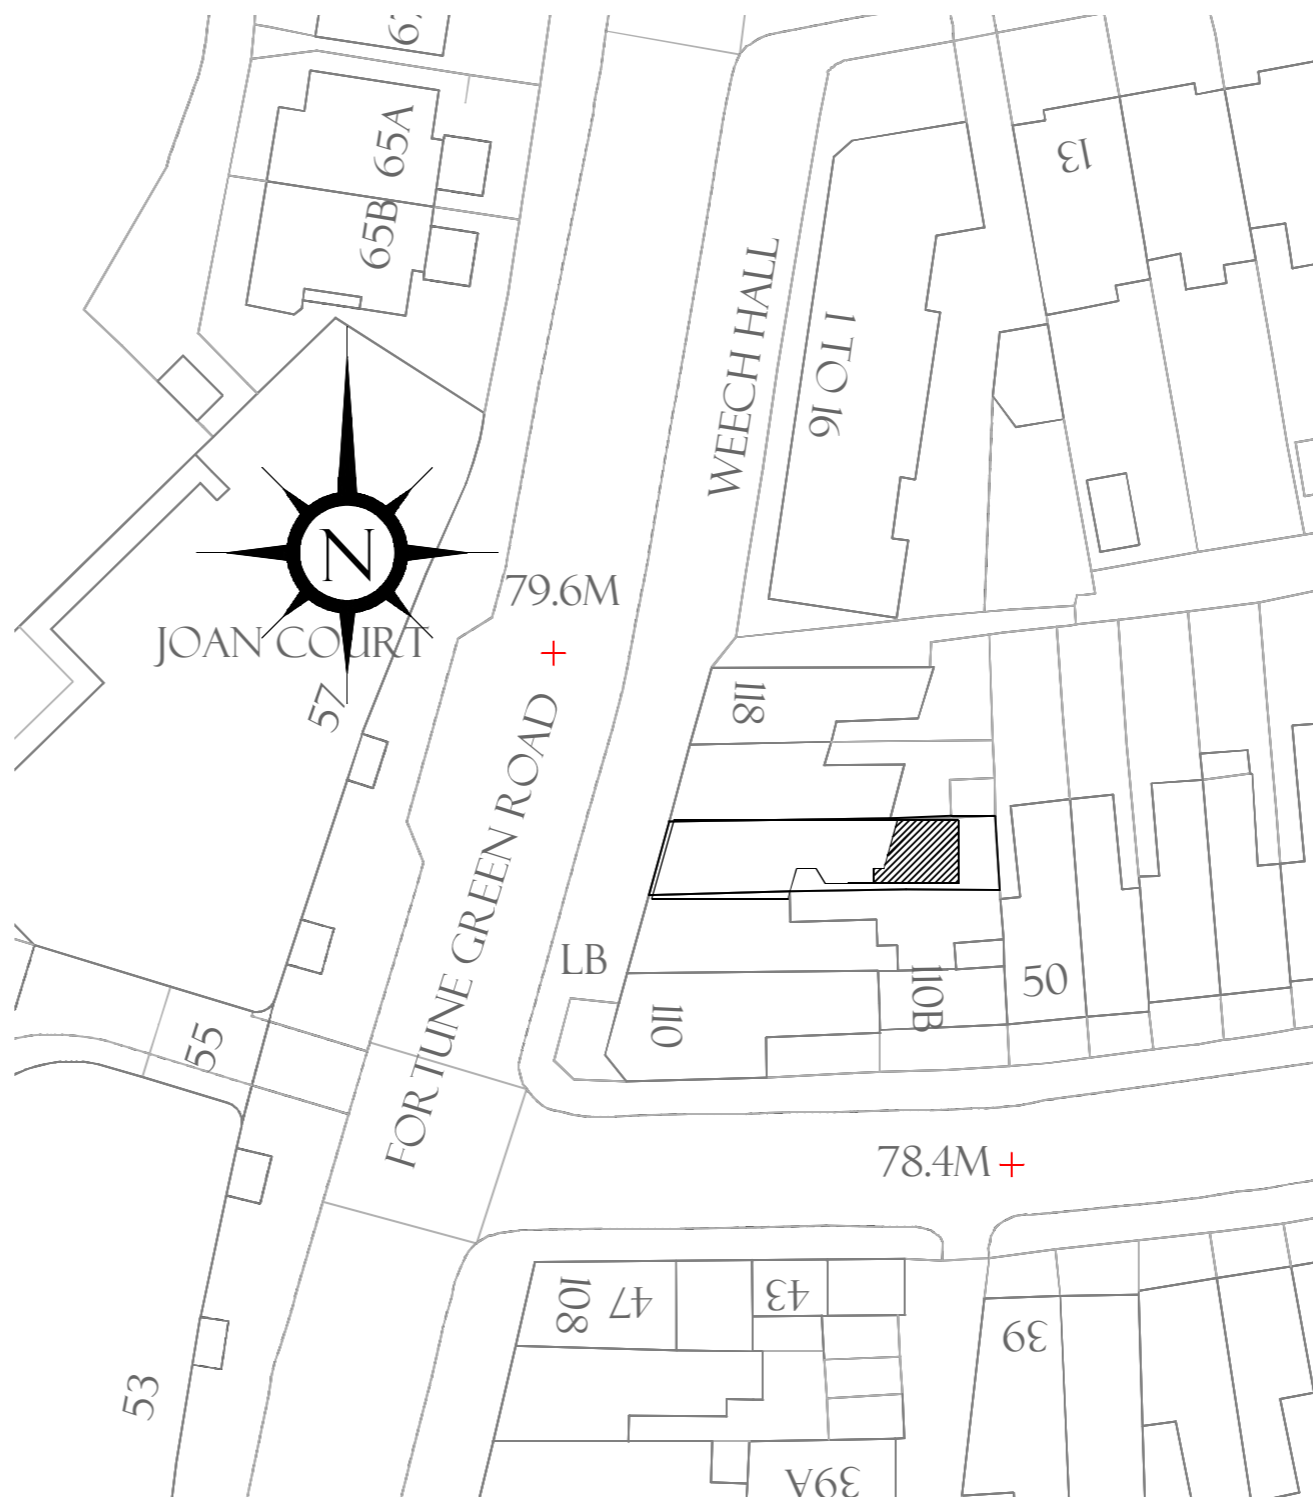

BLOCK PLAN  
SCALE: 1:500

NOTES

*T Adebayo C. Eng*  
(Architecture, Design and Structure)  
**KEMP HOUSE**  
152-160 City Road  
London EC1V 2NX  
Tel: 07961-161810  
E-mail: sales@planandbuild.net  
www.planandbuild.net

*Project Title*  
FIRST FLOOR REAR  
EXTENSION

*Project Address*  
114 FORTUNE GREEN ROAD  
NW6 1DH

*Drawing Title*  
LOCATION MAP

*Date* 07 MARCH 2017

*Dwg No.* PB-16/S114FORT/10A

*Scale* 1:1250 & 1:500