



- GENERAL NOTES
- No dimensions to be scaled from this drawing
  - Any Discrepancies found between this drawing and other documents should be referred immediately to the consultants
  - This drawing should be removed from currency immediately a revised version is issued
  - All dimensions in mm's
- © Copyright Reserved  
 This drawing and its subject matter are the confidential property of Wicklow & Delancey and shall not be copied, reproduced, used or disclosed to others without the prior written authority of Wicklow & Delancey

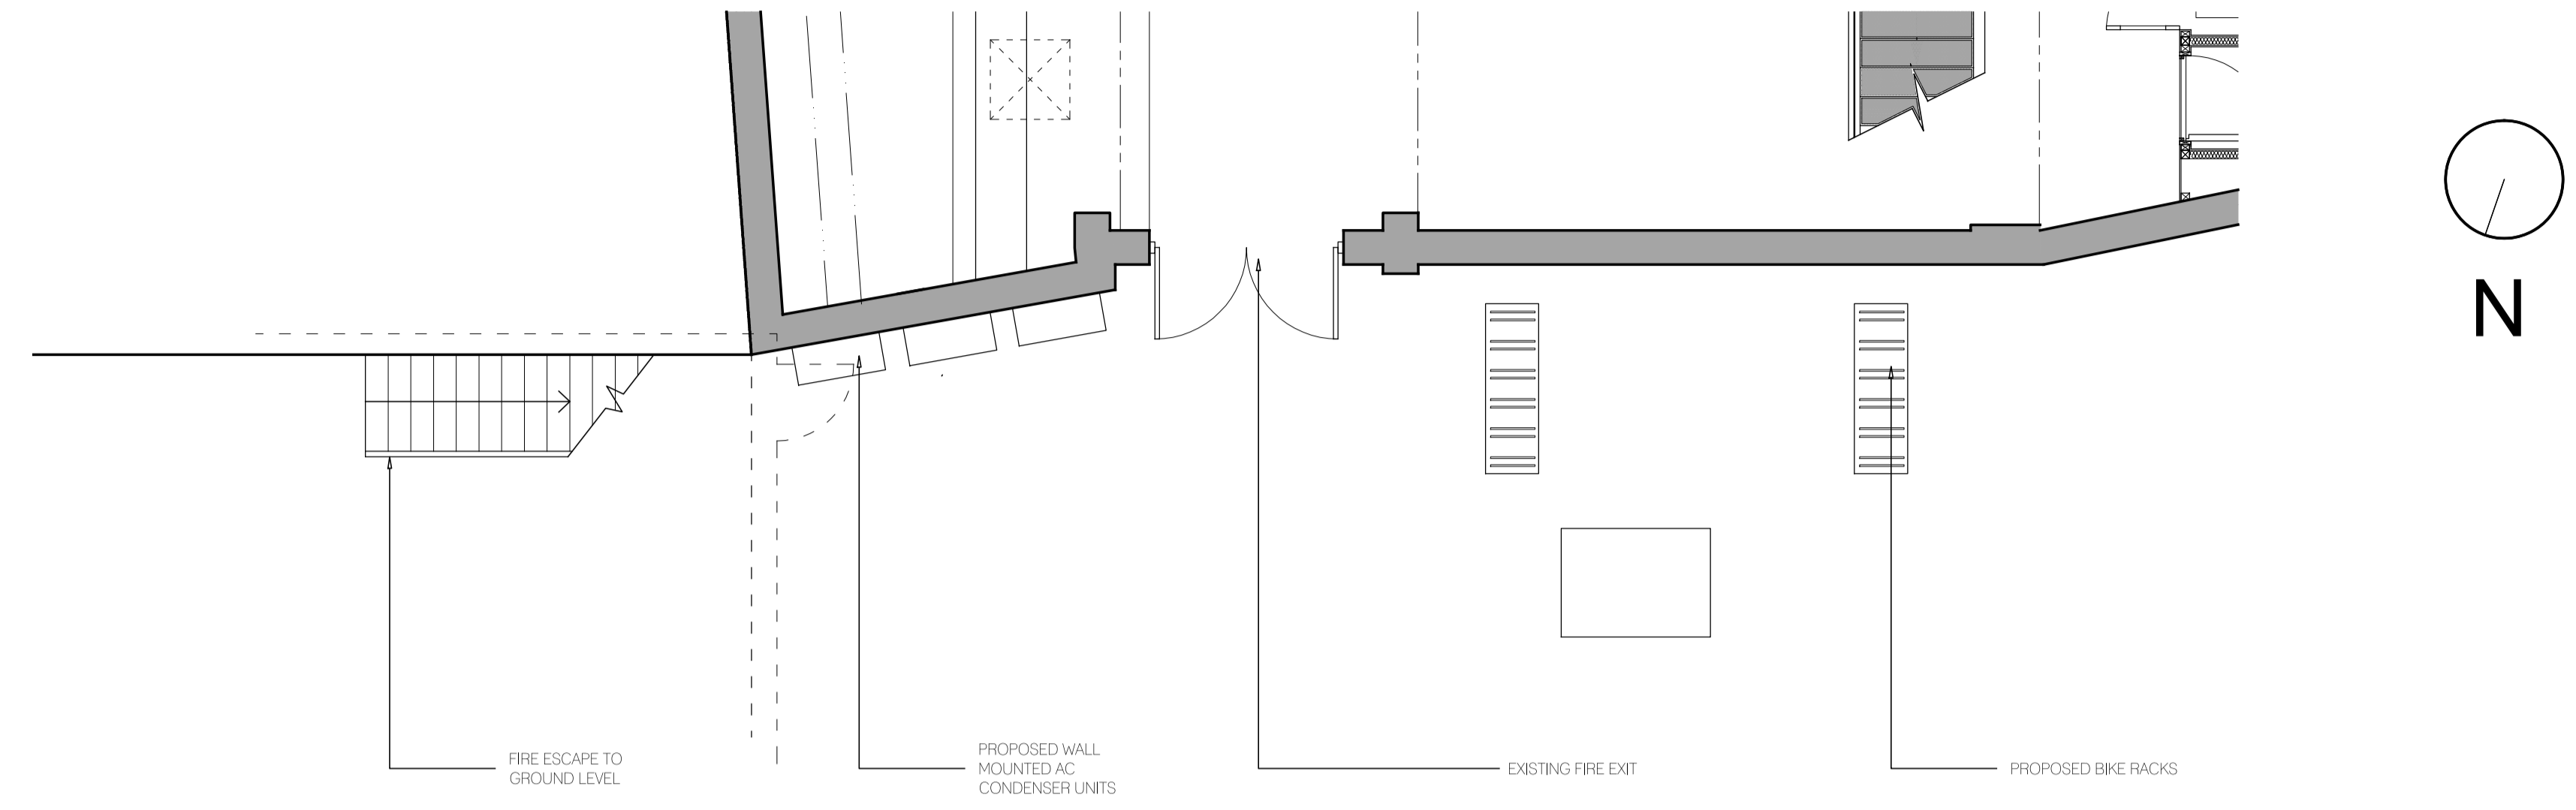

**PLAN**

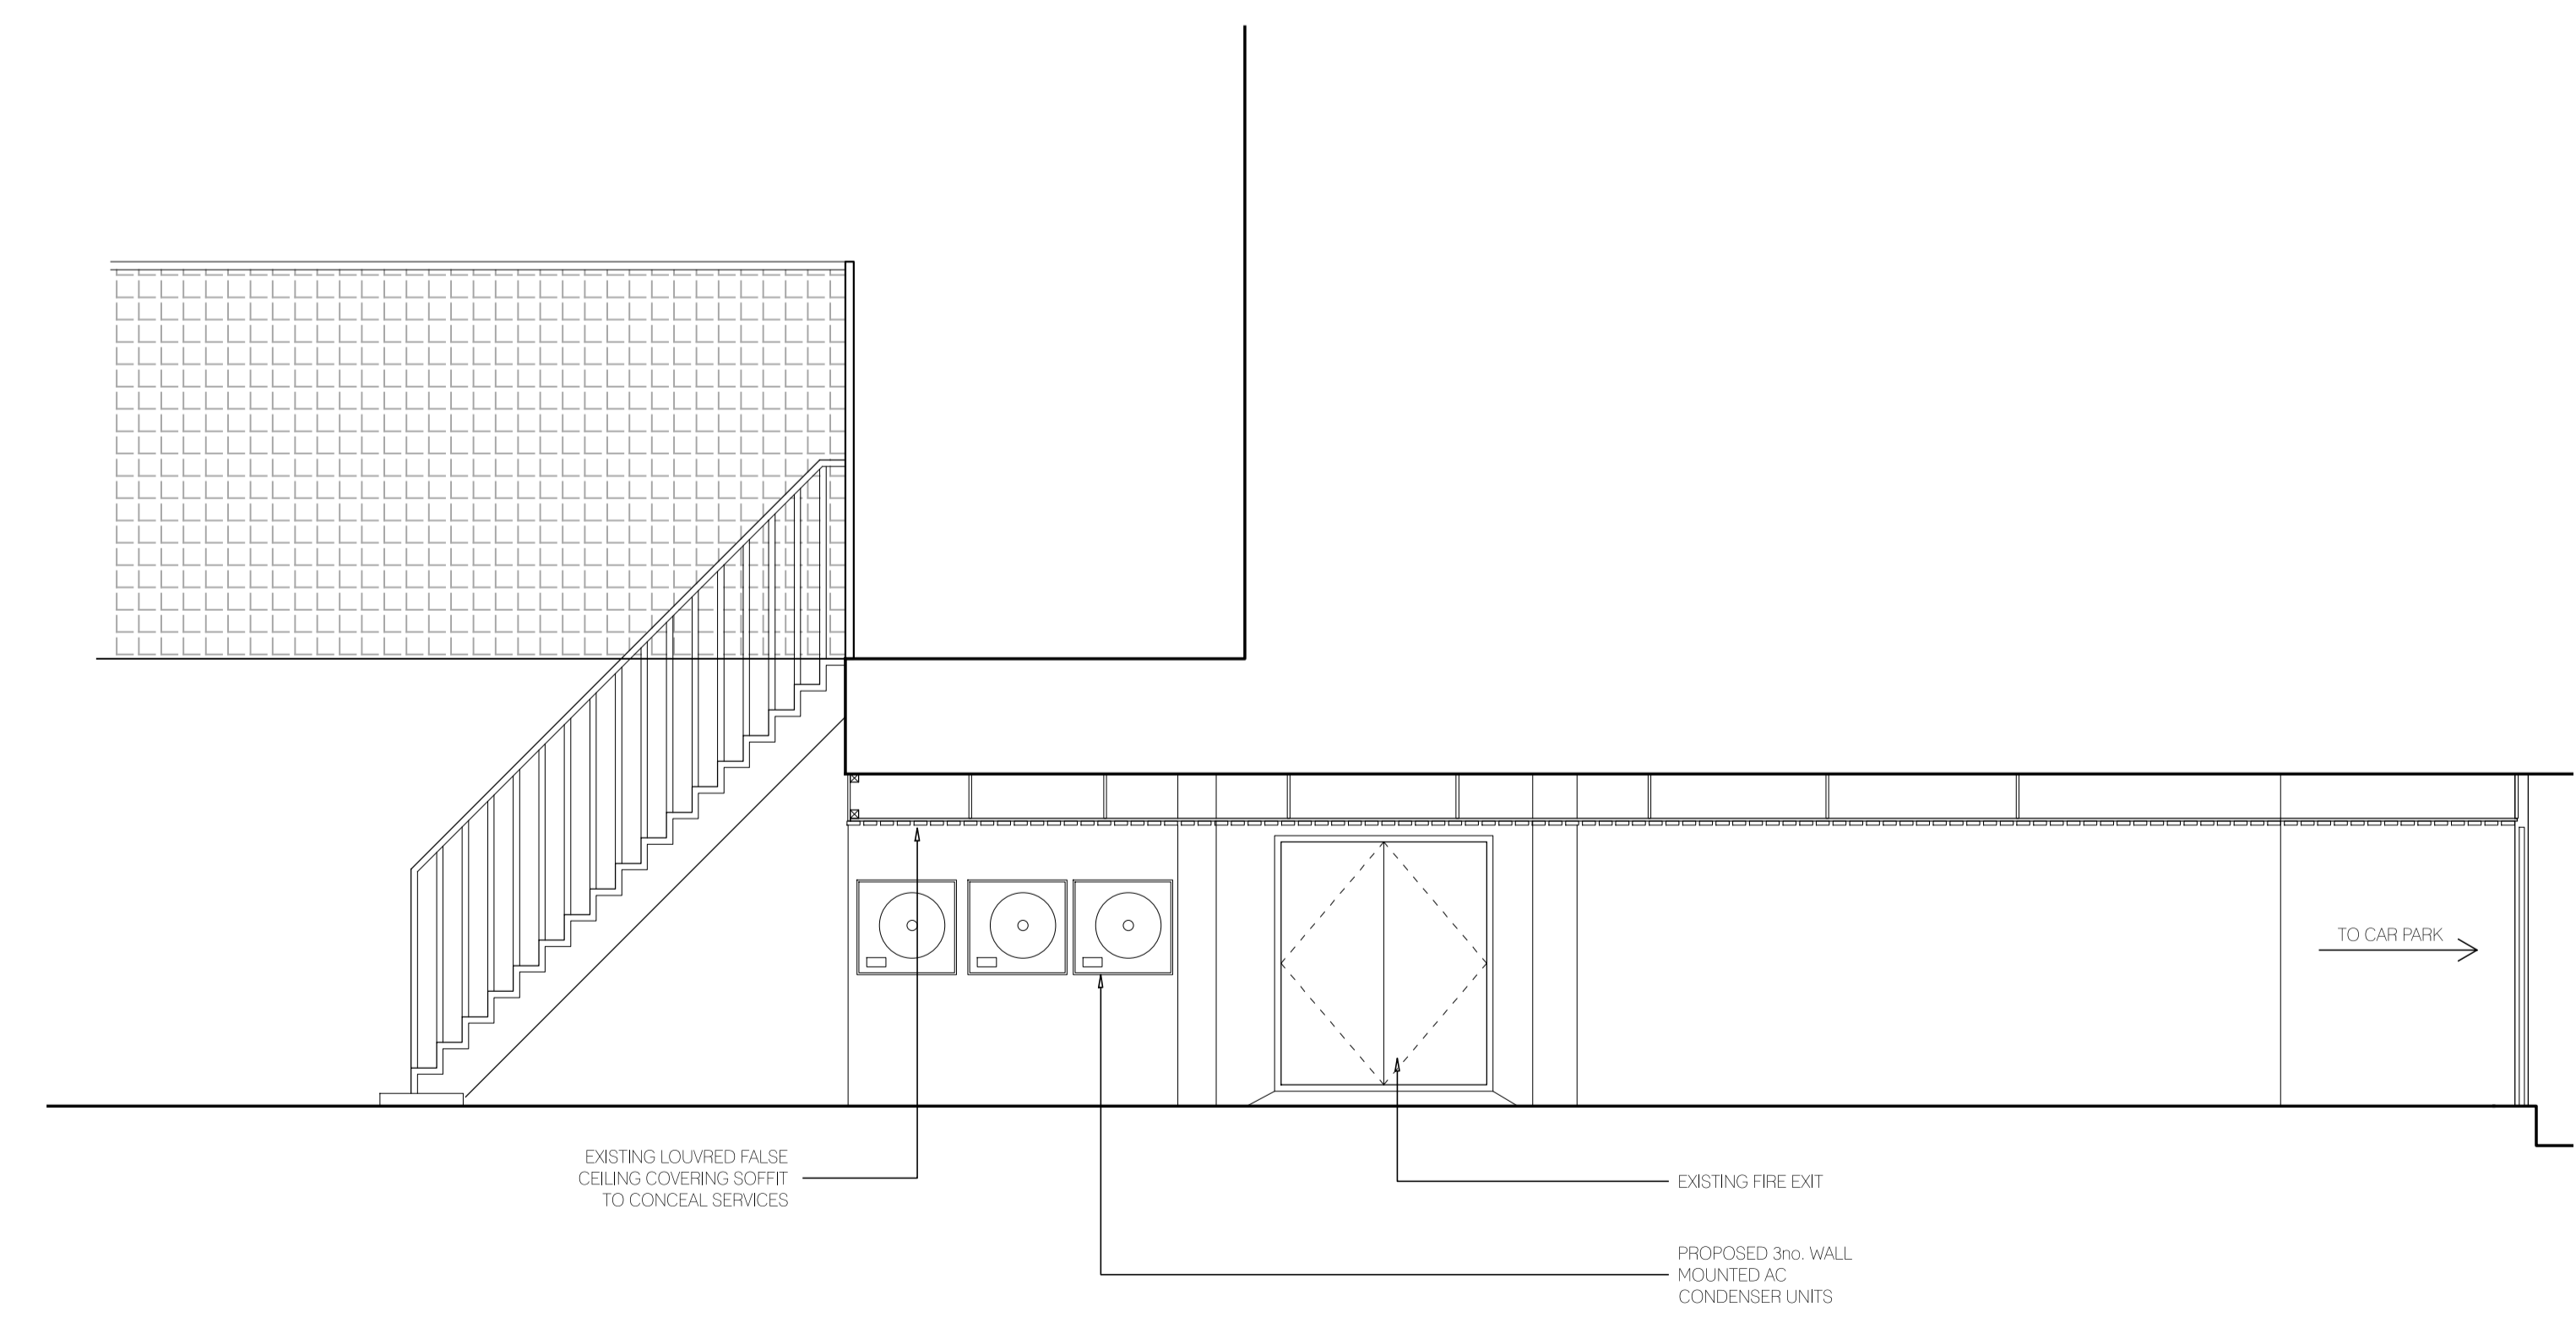

**LIGHTWELL ELEVATION**

Job No.	Dwg No.	Rev.
1302	408	

Rev.	Date	Reason For Issue	Chk.
------	------	------------------	------

<b>WICKLOW + DELANCEY</b>	9A WICKLOW ST LONDON WC1X 9JX T + 44 (0) 7976 36 44 59 MAIL@WICKLOWANDELANCEY.COM WWW.WICKLOWANDELANCEY.COM
	PROJECT <b>BOOM CYCLE                  4A PROCTOR ST</b>
DRAWING TITLE <b>LIGHTWELL ELEVATION</b>	
JOB NUMBER <b>1302</b>	DRAWING NUMBER <b>408</b>
DRAWN <b>TR</b>	CHECKED
SCALE <b>1/50</b>	PAPER SIZE <b>A1</b>
DATE <b>13.8.13</b>	REVISION