


UPPER GROUND FLOOR PLAN AS PROPOSED	02.00B
11 BURGHLEY ROAD LONDON NW5 1UG	4278
for Lou Walsh and Daniel Chamberlain	1:100 @A3
© Guard Tillman Pollock Limited 020 7380 1199	02.17

Do not scale this drawing. The contractor is responsible for checking all dimensions. Any discrepancies shall be reported to the Architect.


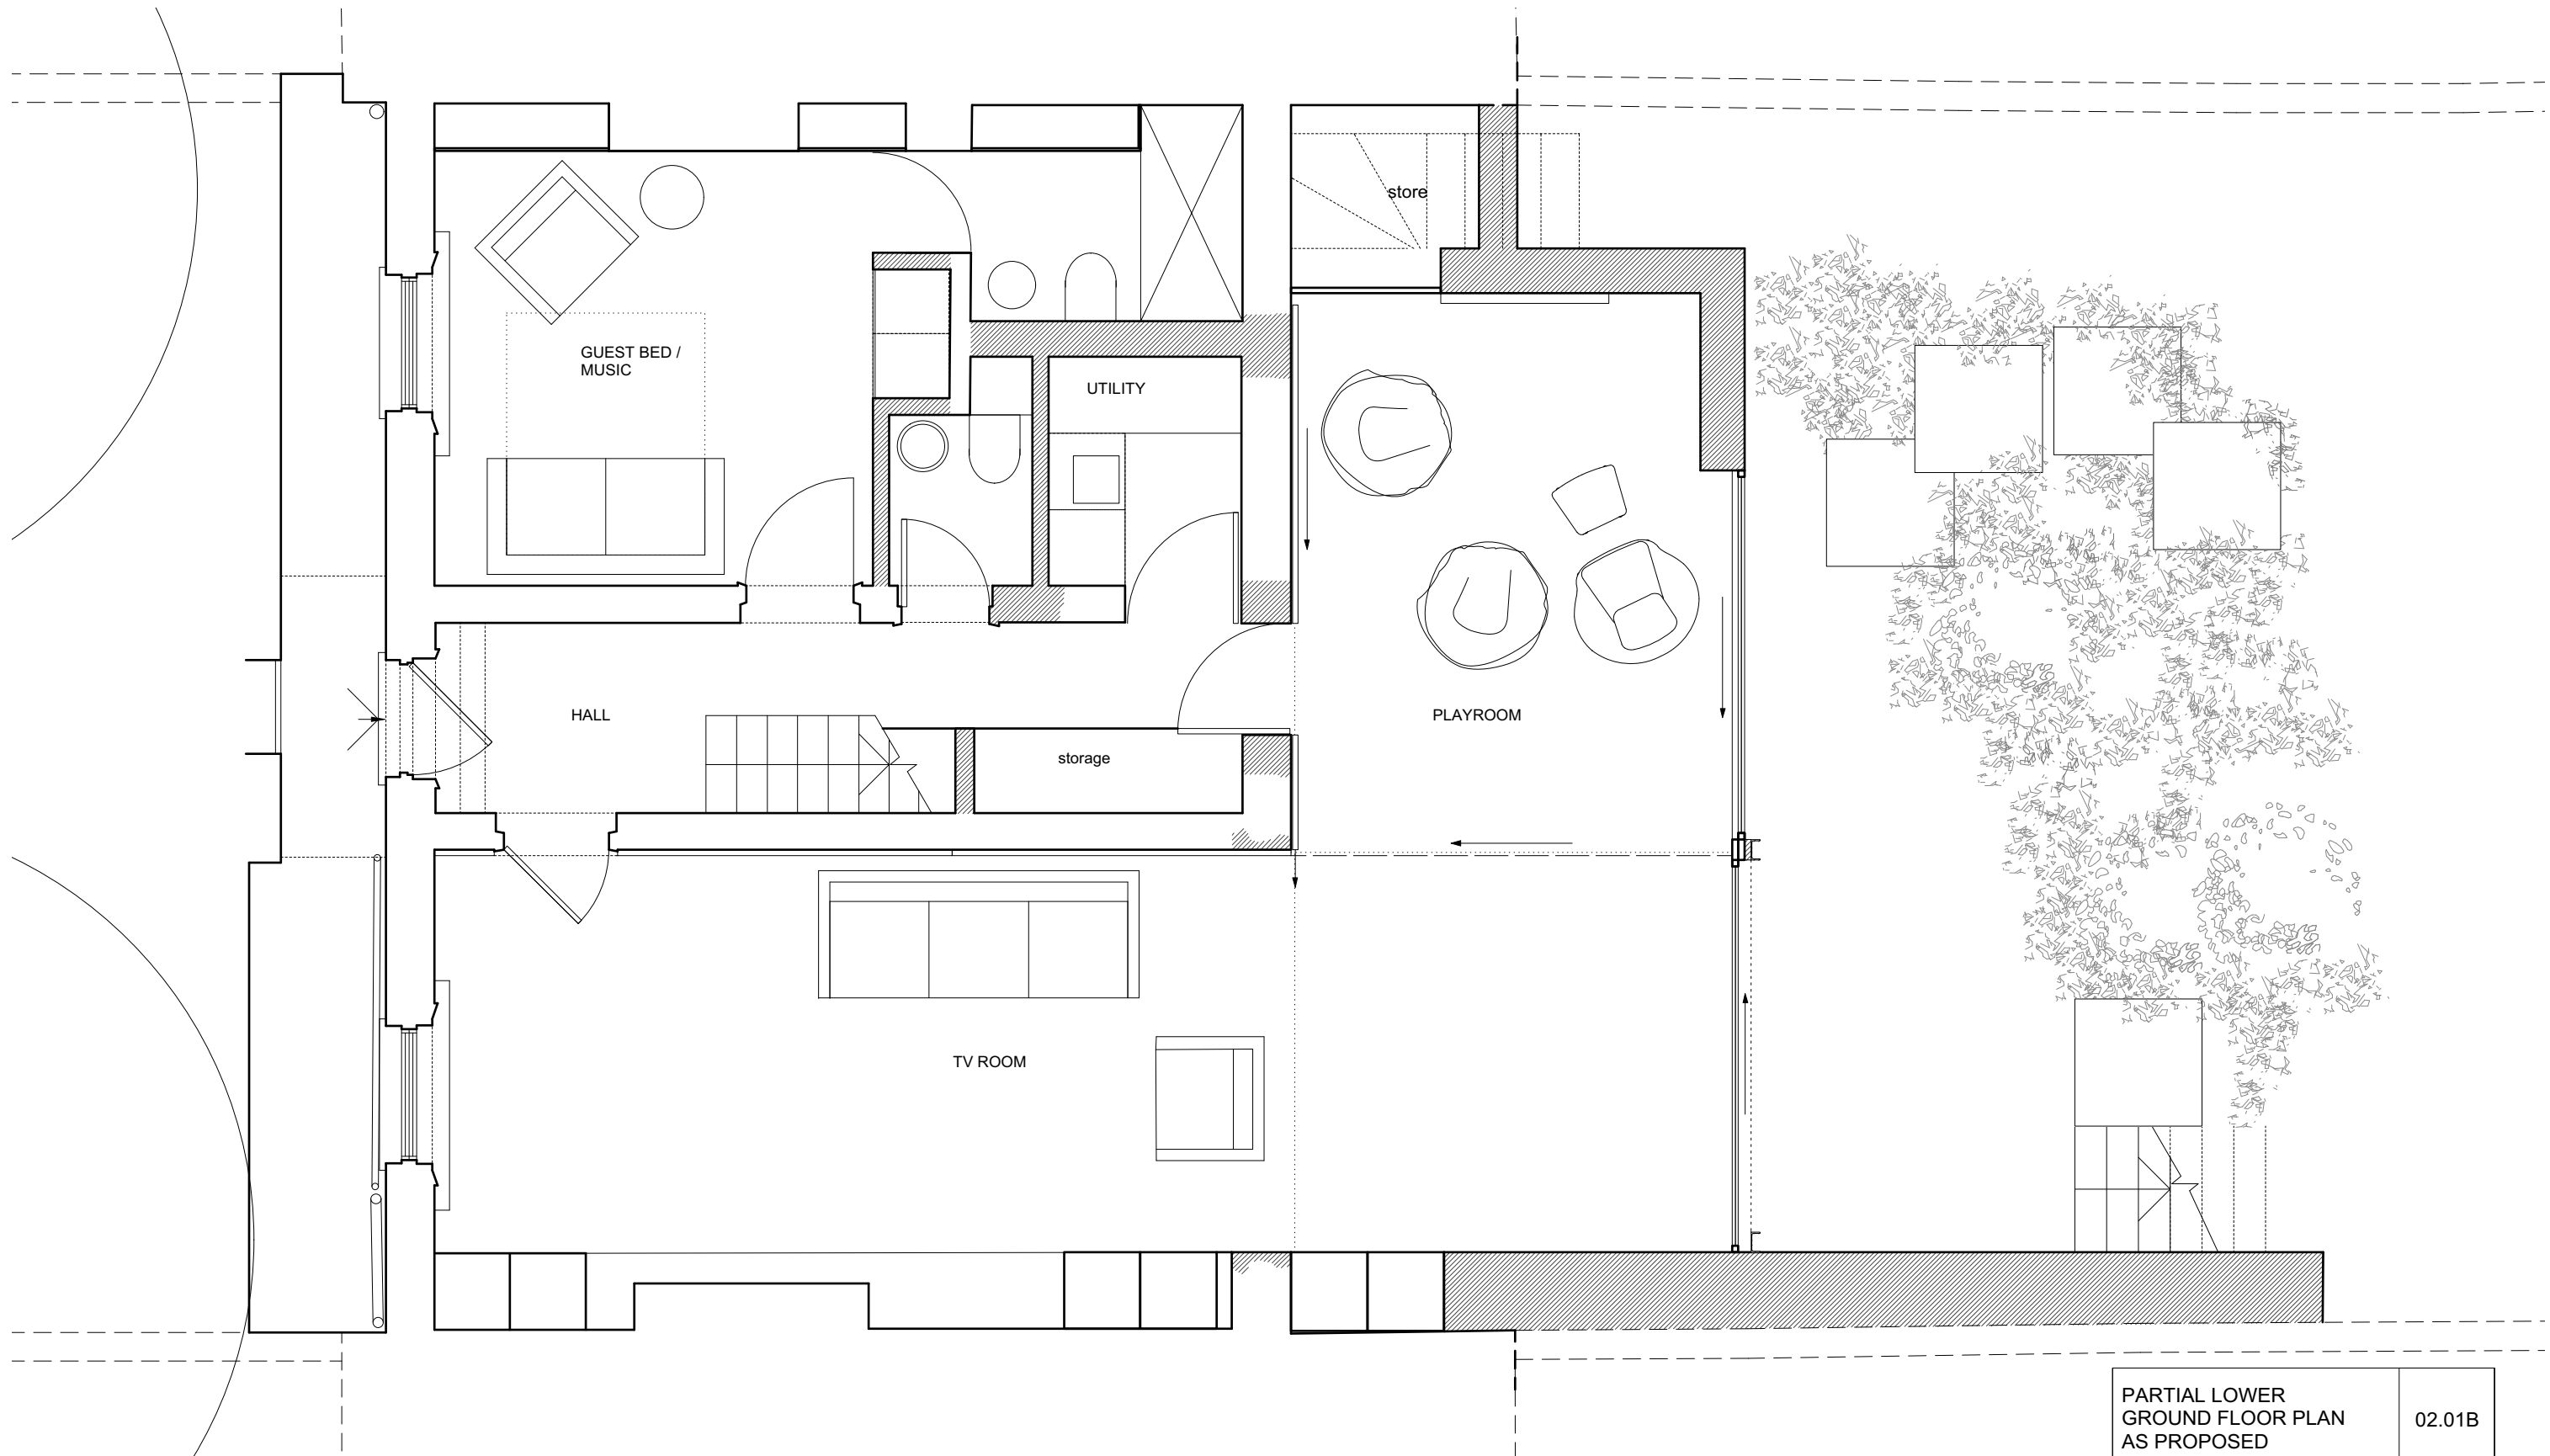


0.0m 1.0m 2.0m

PROPOSED CONSTRUCTION SHOWN HATCHED


PARTIAL LOWER GROUND FLOOR PLAN AS PROPOSED	02.01B
11 BURGHLEY ROAD LONDON NW5 1UG	4278
for Lou Walsh and Daniel Chamberlain	1:50 @A3
© Guard Tillman Pollock Limited 020 7380 1199	02.17

Do not scale this drawing. The contractor is responsible for checking all dimensions. Any discrepancies shall be reported to the Architect.

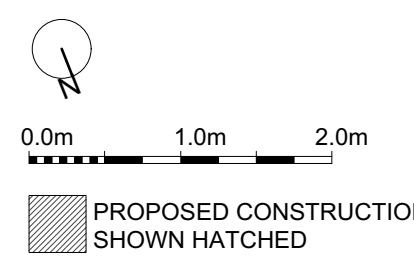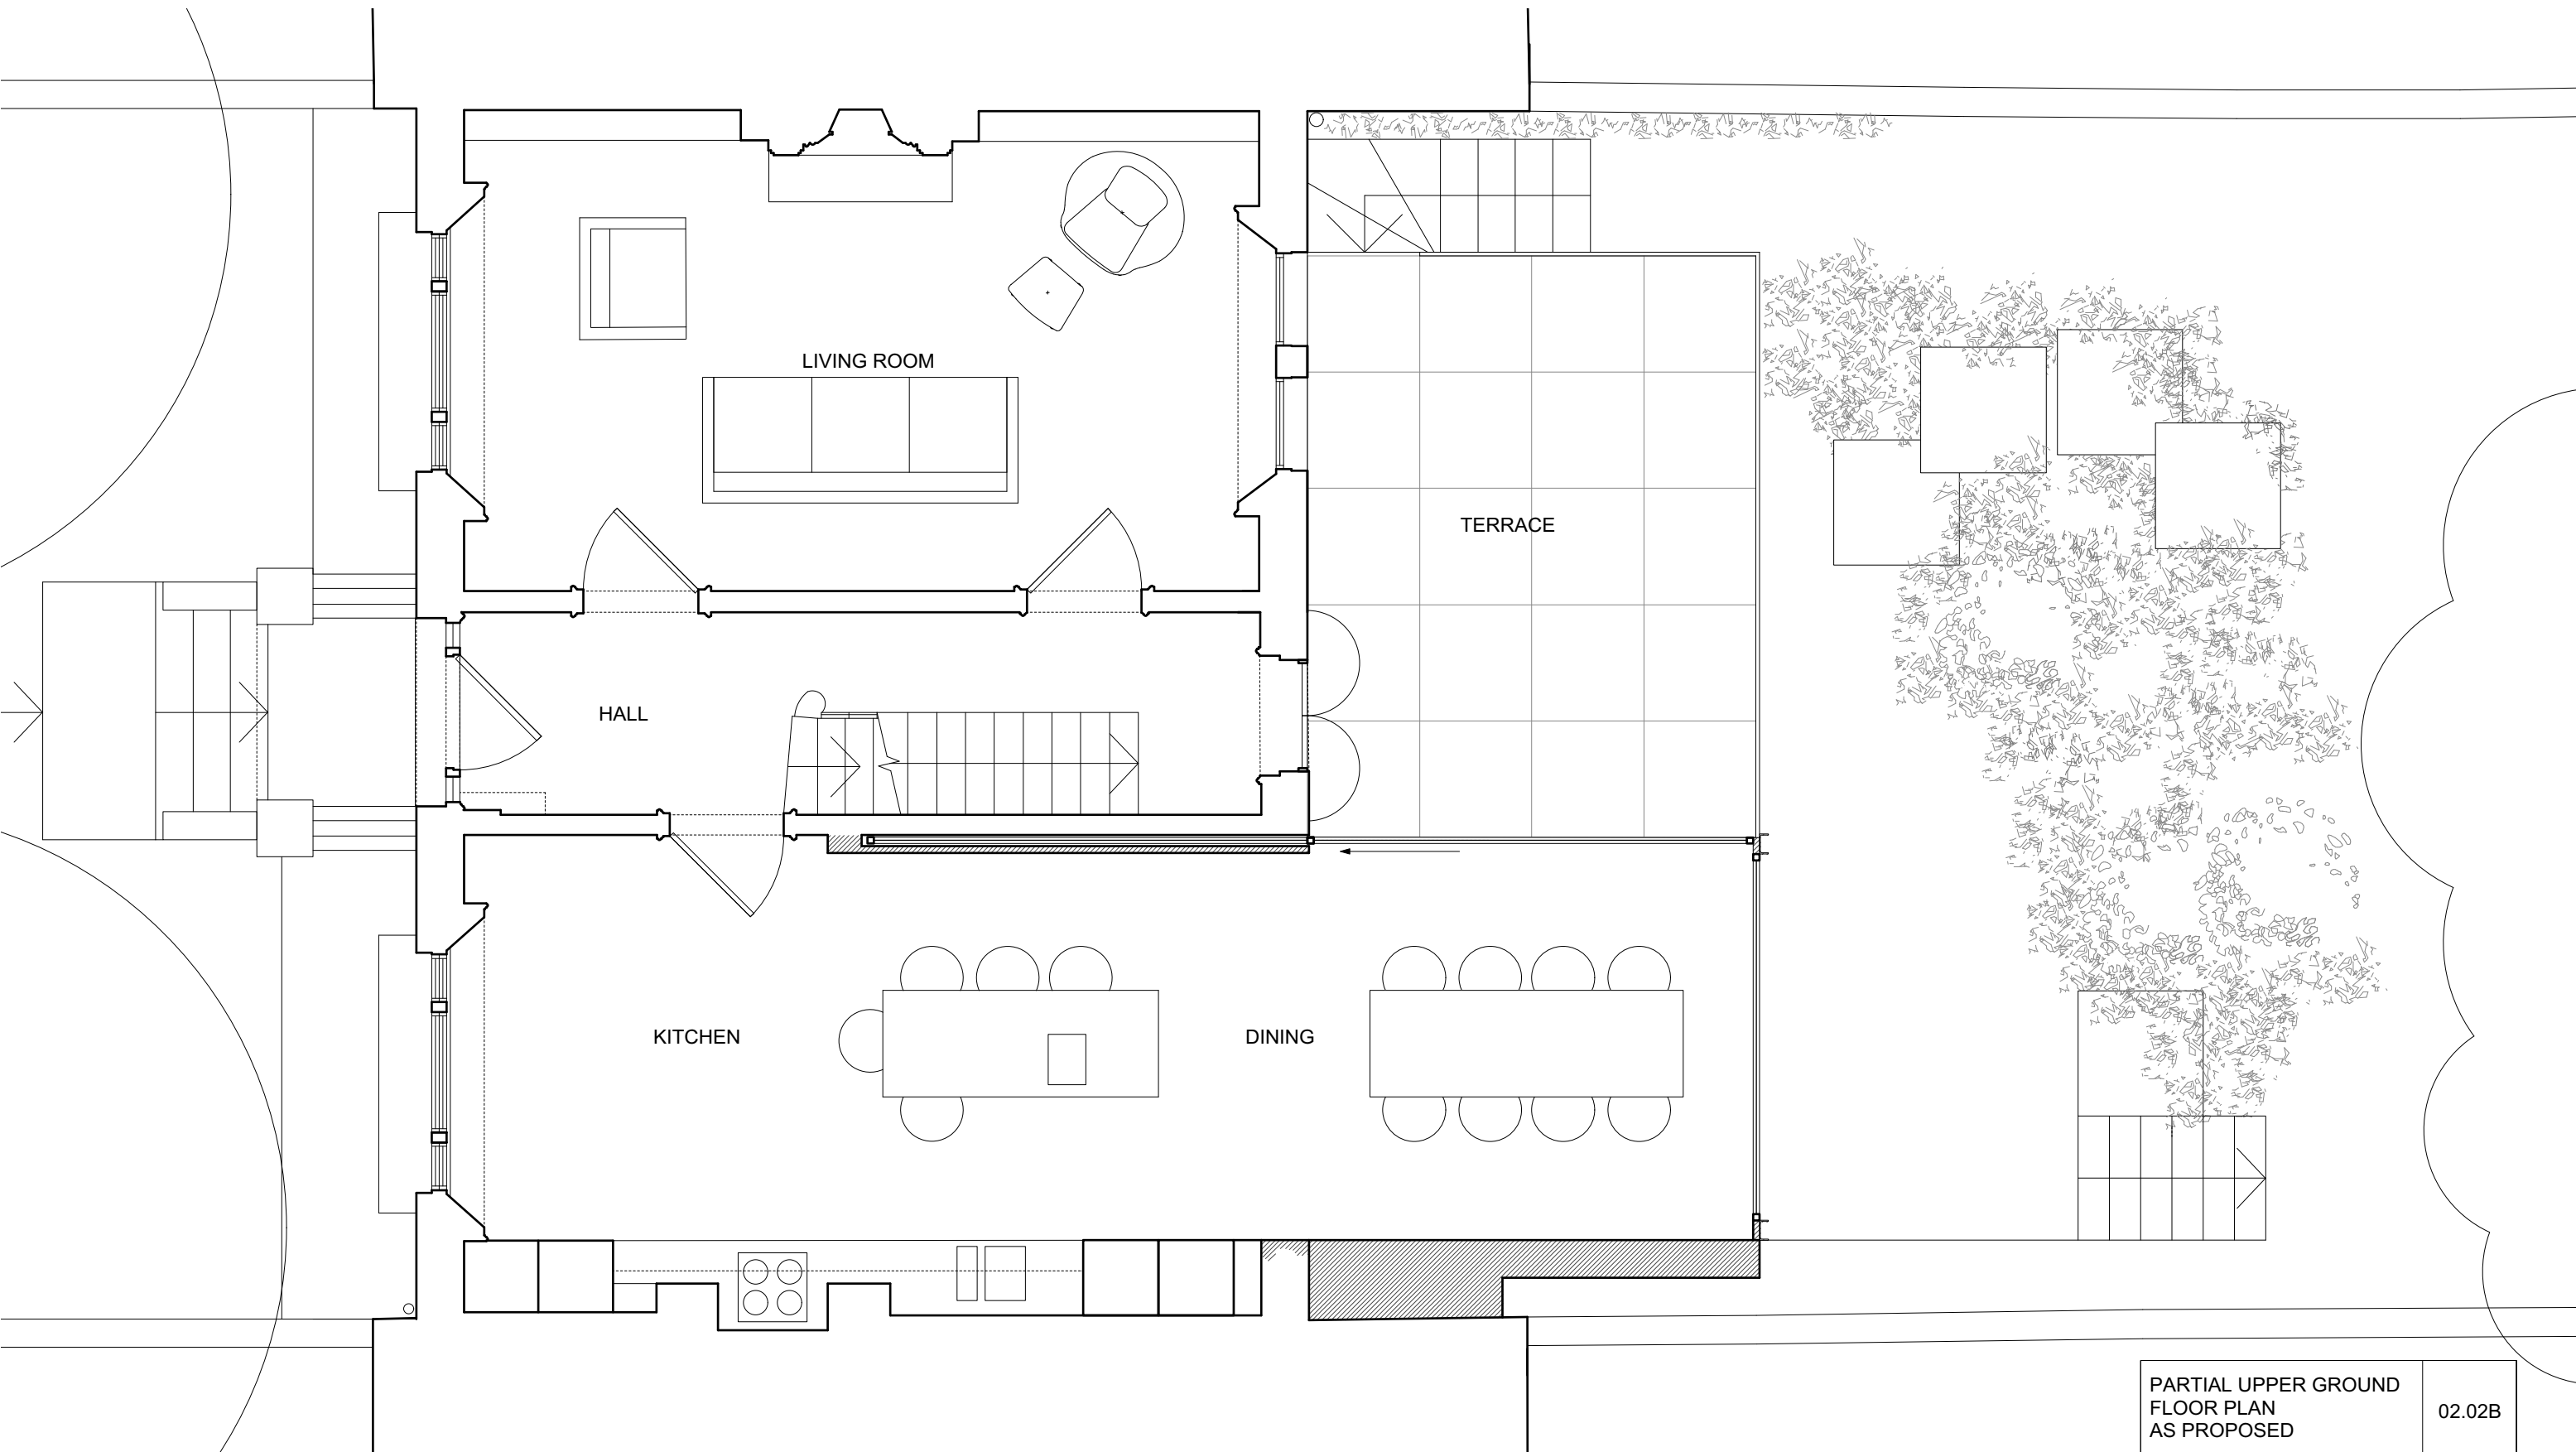



PARTIAL UPPER GROUND FLOOR PLAN AS PROPOSED	02.02B
11 BURGHLEY ROAD LONDON NW5 1UG	4278
for Lou Walsh and Daniel Chamberlain	1:50 @A3
© Guard Tillman Pollock Limited 020 7380 1199	02.17

Do not scale this drawing. The contractor is responsible for checking all dimensions. Any discrepancies shall be reported to the Architect.

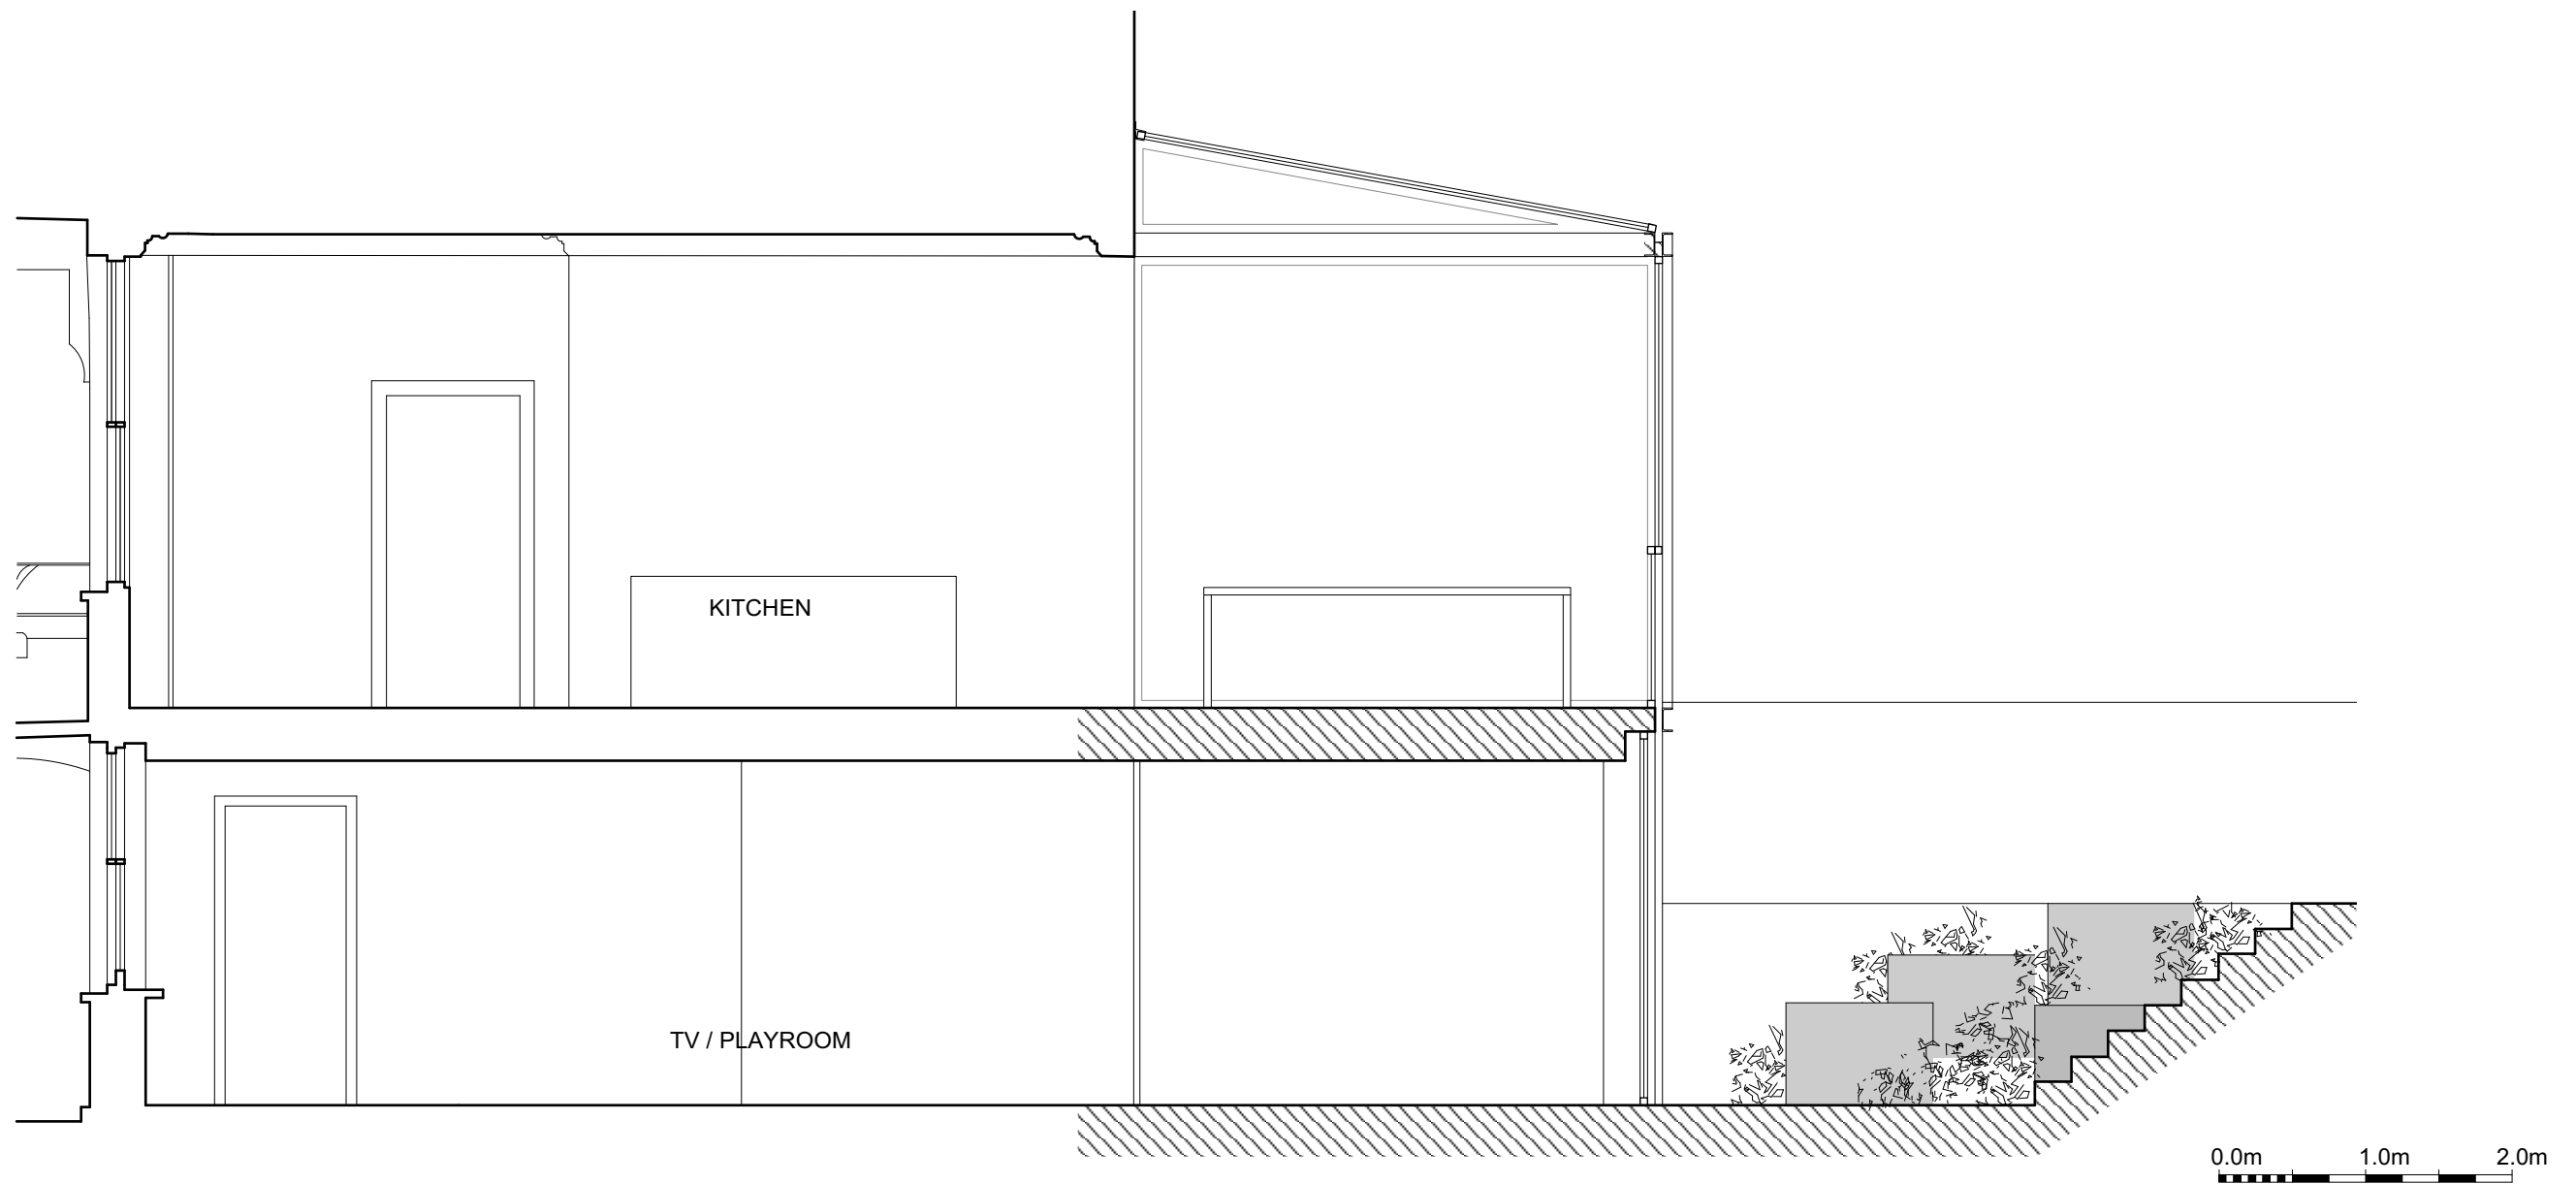

SECTION B.B AS PROPOSED	02.03B
11 BURGHLEY ROAD LONDON NW5 1UG	4278
for Lou Walsh and Daniel Chamberlain	1:50 @A3
© Guard Tillman Pollock Limited 020 7380 1199	02.17

Do not scale this drawing. The contractor is responsible for checking all dimensions. Any discrepancies shall be reported to the Architect.

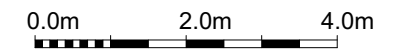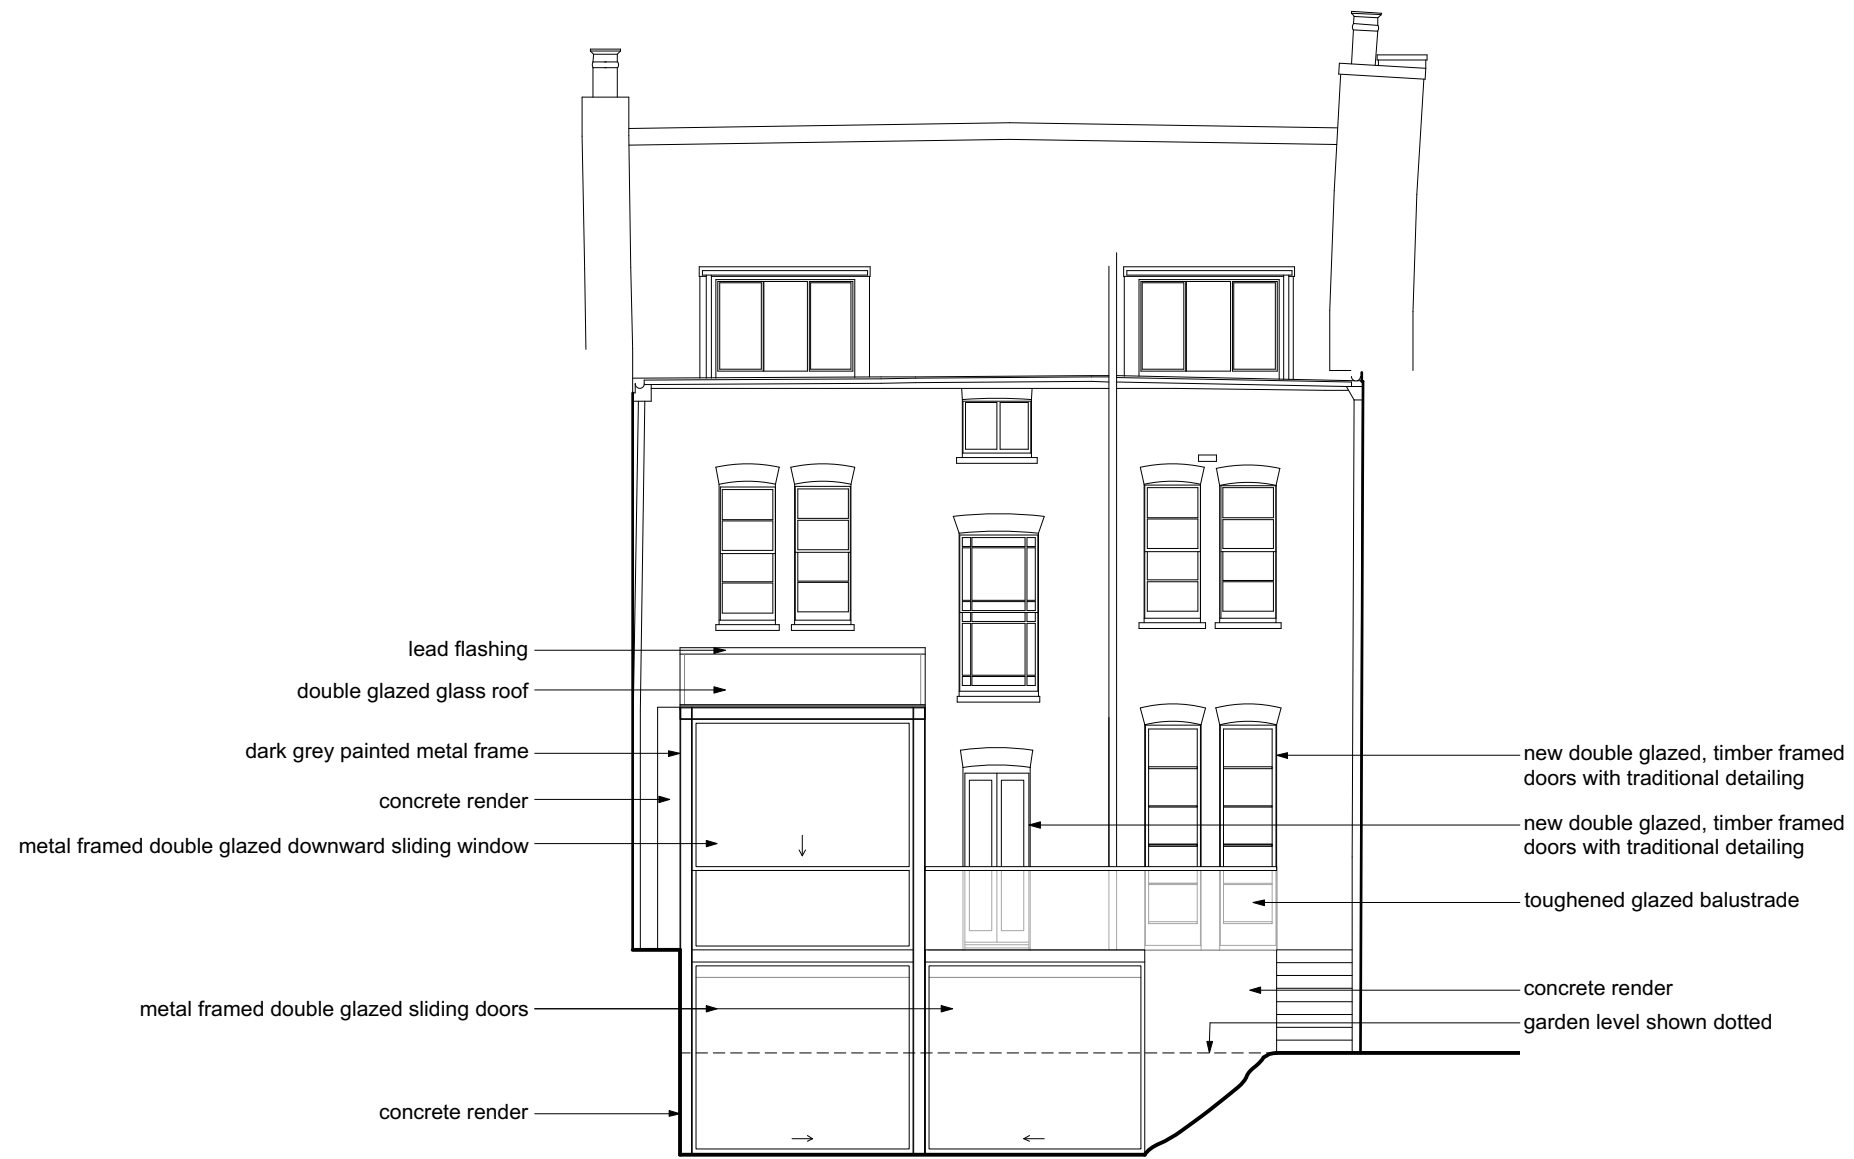

REAR ELEVATION AS PROPOSED	02.04B
11 BURGHLEY ROAD LONDON NW5 1UG	4278
for Lou Walsh and Daniel Chamberlain	1:100 @A3
© Guard Tillman Pollock Limited 020 7380 1199	02.17

Do not scale this drawing. The contractor is responsible for checking all dimensions. Any discrepancies shall be reported to the Architect.