




* EXISTING SLIDING SASH TIMBER
WINDOW PAINTED WHITE -CLEAR GLASS

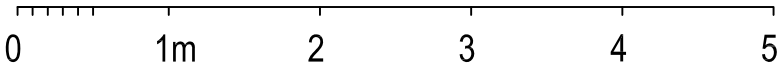

1

ELEVATION AS EXISTING

SCALE 1:50 @ A3

MARK TREBILCOCK RIBA ARCHITECTS + DESIGNERS	Chapel Farm Woodbridge Suffolk IP13 6AW	T 0044 01394384908 F trebilcock653@btinternet.com E	Project	3 HEATH VILLAS, NW3	Scale	1:50@A3	Dwg No	305.01.03		
			Dwg Title	ELEVATION AS EXISTING	Date	FEB 2017	Rev No	A		