

EXISTING CONSERVATORY

OUTLINE OF THE PROPOSED
EXTENSION, AS SUBMITTED FOR
PLANNING Ref: 2017/0699/P


REVISED REDUCED
EXTENSION

SECTION 1

1

@ 1:50

FEA-P-203

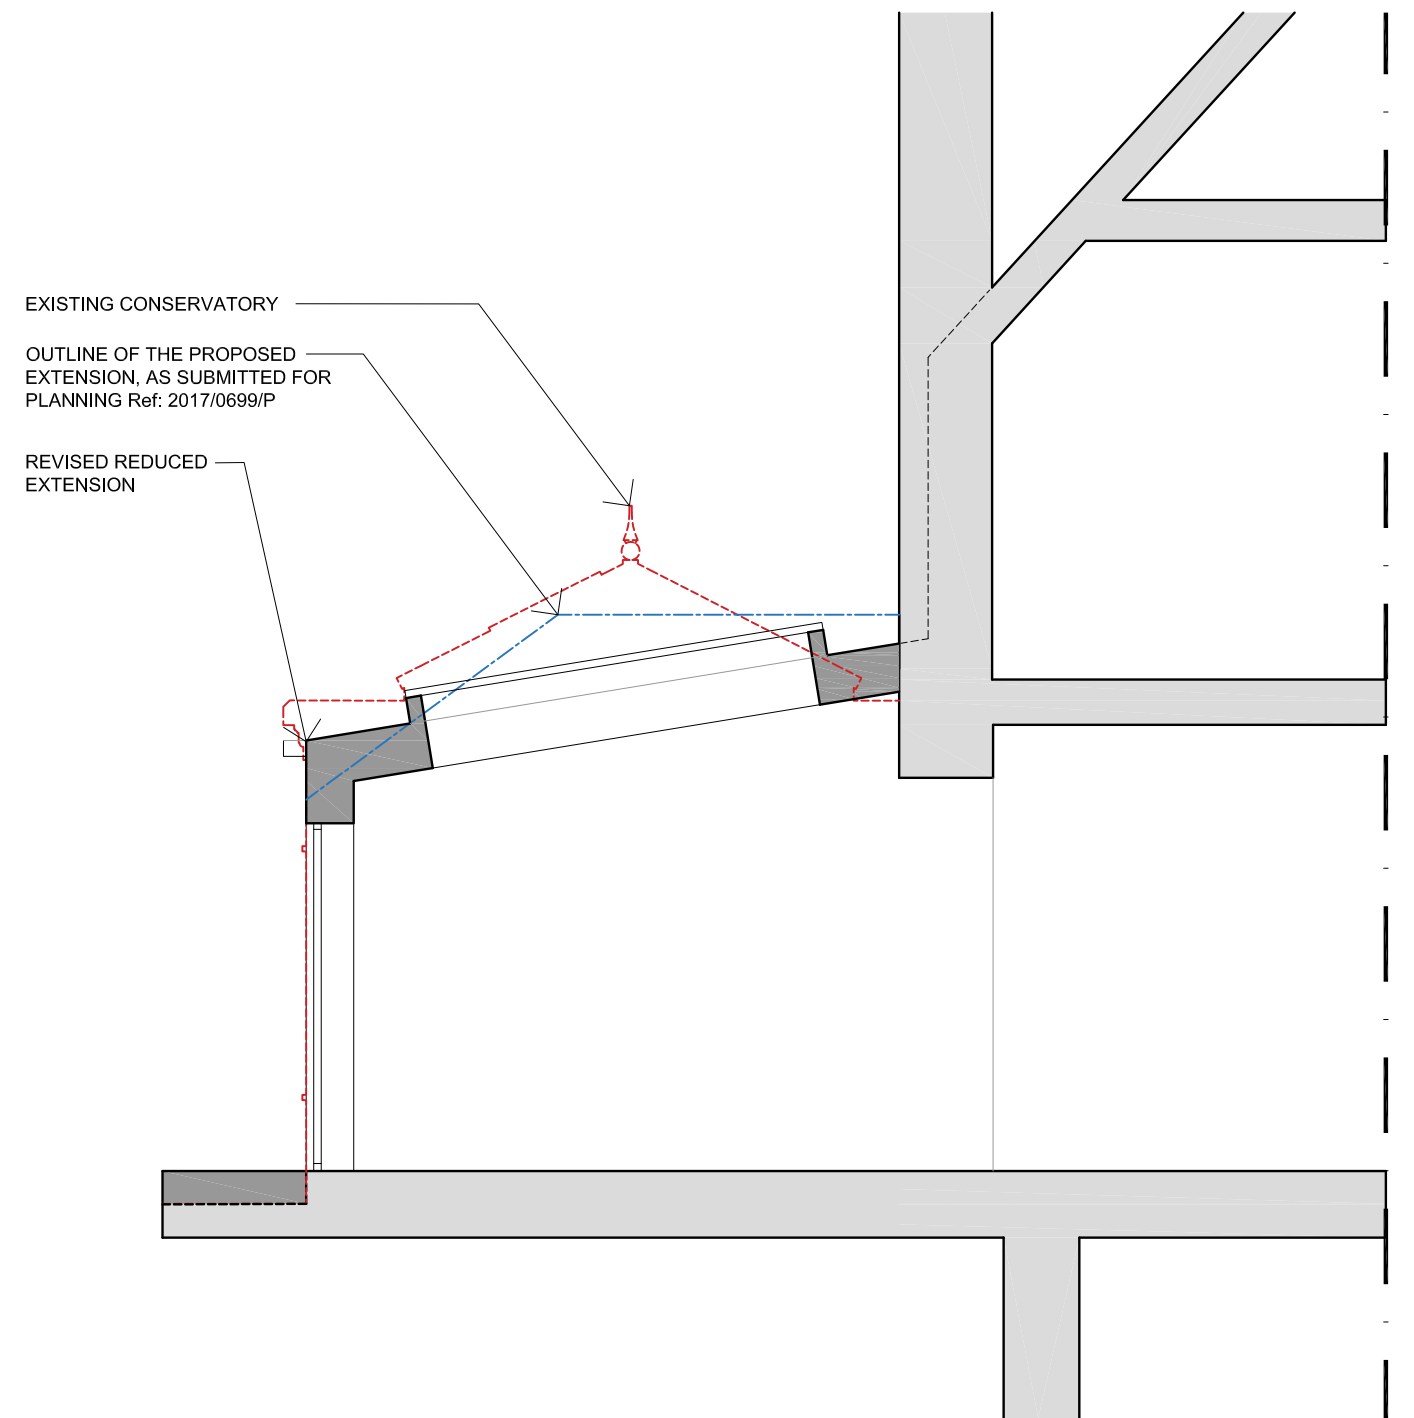

EXISTING CONSERVATORY

OUTLINE OF THE PROPOSED
EXTENSION, AS SUBMITTED FOR
PLANNING Ref: 2017/0699/P

REVISED REDUCED
EXTENSION

SECTION 2

2

@ 1:50

FEA-P-203

general notes

THIS DRAWING IS COPYRIGHT OF STUDIO MARK RUTHVEN. THIS DRAWING MUST BE READ IN CONJUNCTION WITH THE DESIGNER'S RISK ASSESSMENT, SPECIFICATION AND ALL OTHER RELEVANT DOCUMENTATION AND DRAWINGS. STUDIO MARK RUTHVEN ACCEPTS NO LIABILITY FOR ANY EXPENSE, LOSS OR DAMAGE OF WHATSOEVER NATURE AND HOWEVER ARISING FROM ANY VARIATION MADE TO THIS DRAWING OR IN THE EXECUTION OF THE WORK TO WHICH IT RELATES WHICH HAS NOT BEEN REFERRED TO THEM AND THEIR APPROVAL OBTAINED.

FOR THE PURPOSE OF CONSTRUCTION DO NOT SCALE FROM THIS DRAWING OR THE COMPUTER DIGITAL DATA. ONLY FIGURED DIMENSIONS ARE TO BE USED.

IF IN DOUBT ASK.

purpose of issue

PLANNING

notes

CLIFTON INTERIORS LTD

168 Regents Park Road
Primrose Hill, London NW1 8XN

t : 020 7586 5533

f : 020 7586 1987

e : info@cliftoninteriors.com

www.cliftoninteriors.com

project name

**28 FERNCROFT AVENUE
LONDON NW3 7PH**

drawing title

PROPOSED

SECTIONS

1 & 2

**StudioMarkRuthven
architecture**

92 Prince of Wales Road, London, NW5 3NE

11 & 13 Patwell Street, Bruton, BA10 0EQ

T 020 7485 0050

rev	notes	date	by	checked
	* for construction do not scale from this drawing. * check all dimensions on site.			

scale	1:50 @ A3	date	10.03.17
drawn by	VA	checked	MR

project ref.	drawing no.	revision
FEA	FEA-P-203	.