



Section 1

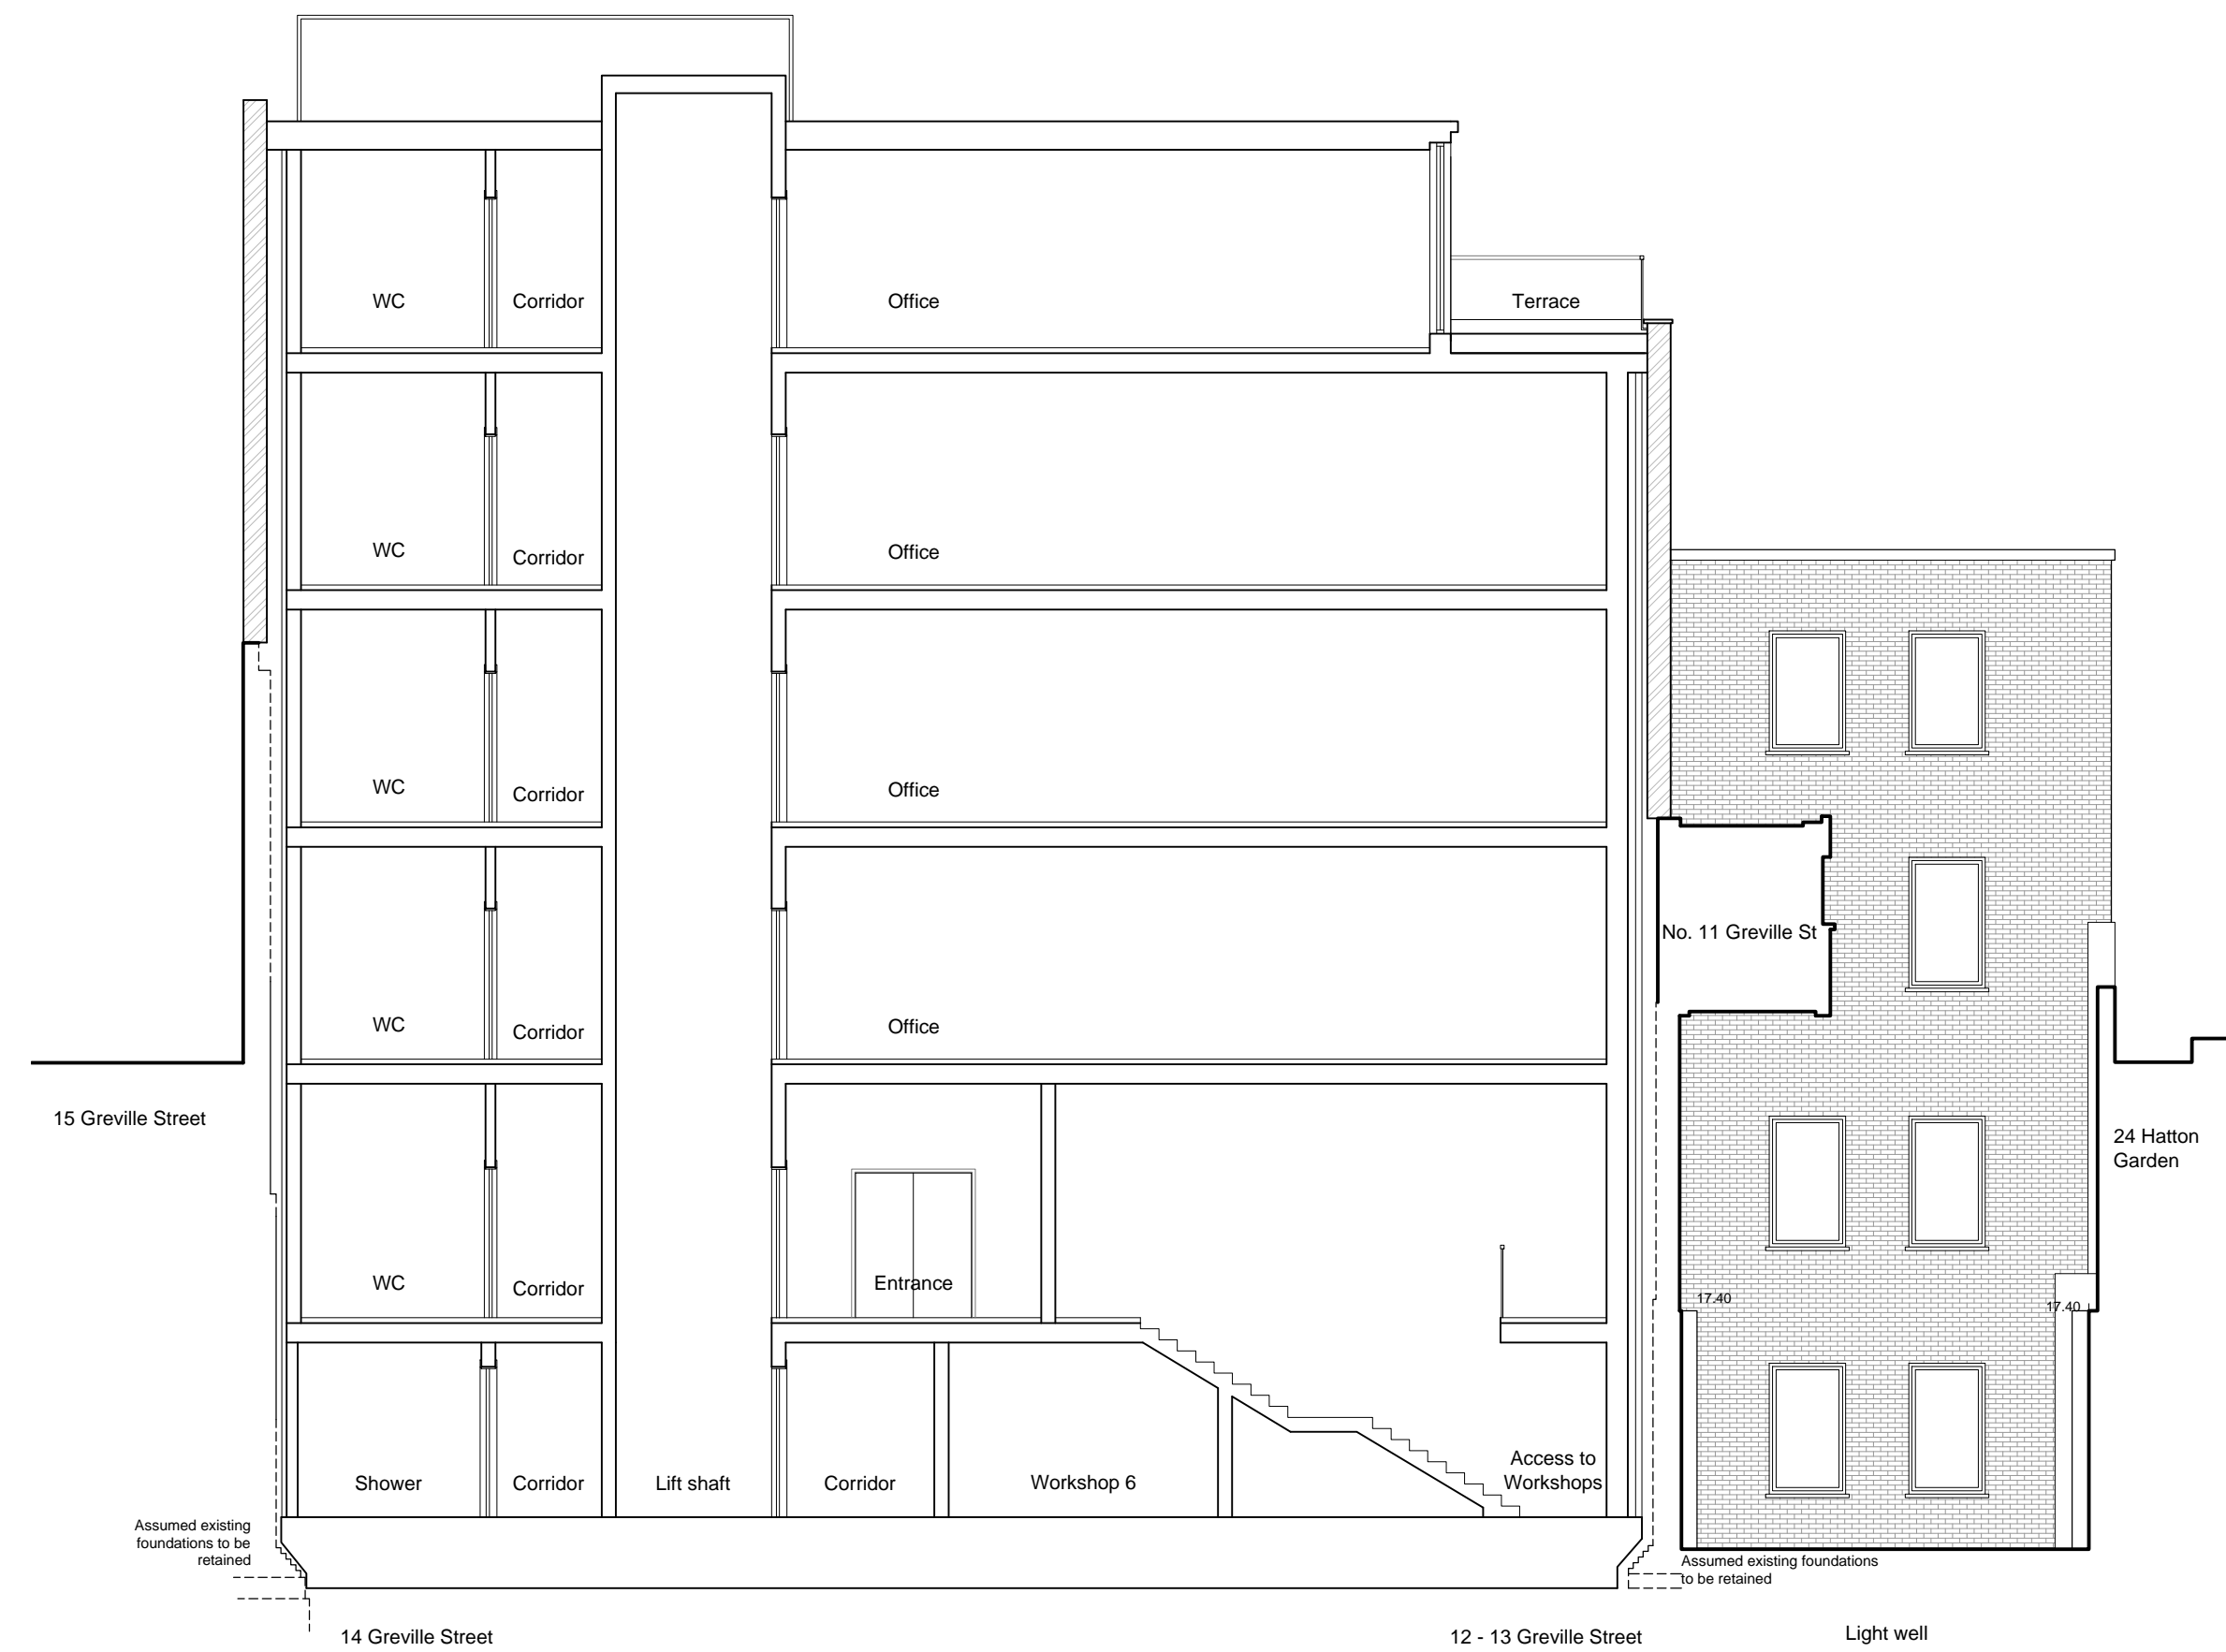

Section 2

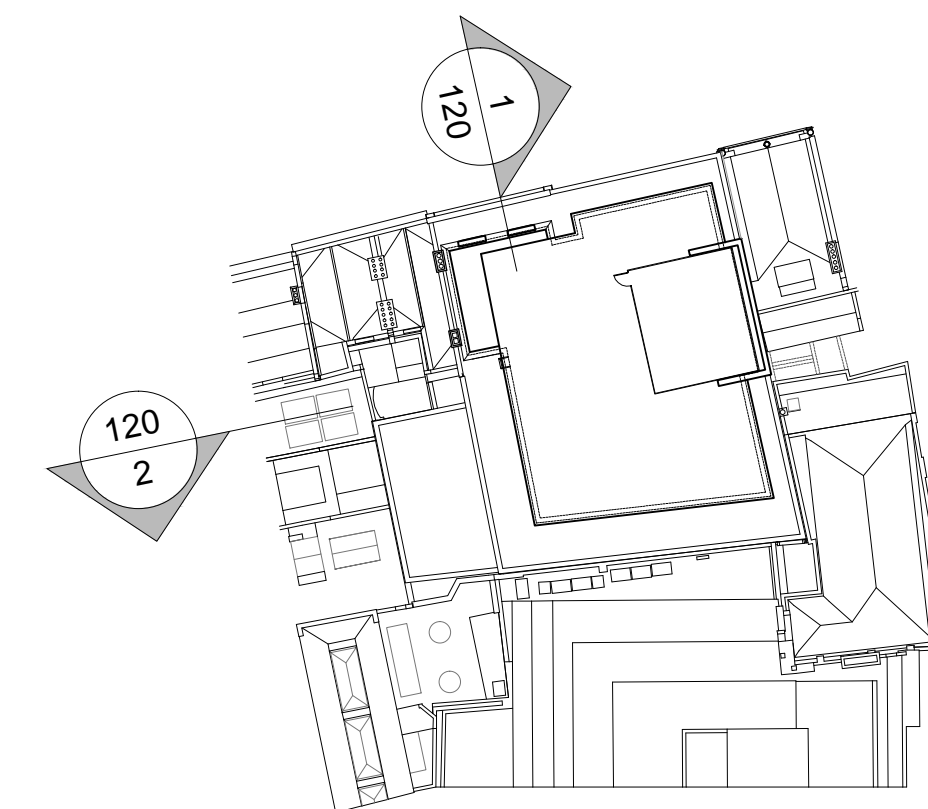

P2	Dormer amended	18.11.16
P1	Top floor amendment	03.08.16
P0	Planning	12.02.16
Rev	Issue	Date

Frost Architects

PROJECT
12 - 14 Greville Street
EC1N 8SB

DRAWING
Proposed Sections 1 and 2

Status **PLANNING**

SCALE **1:100** SIZE **A1**
DRAWN BY **EQH**

PROJECT NO. **15229** DRAWING NO. **120** REV. **P2**

Proposed Indicative Sections 1 and 2