


This Drawing is copyright and must not be disclosed to third parties without the permission of Rund Partnership Ltd.
 All dimensions and details on the drawing should be checked on site by the contractor before fabrication and erection. DO NOT re-draw. Any discrepancies should be highlighted without delay.
 IF IN DOUBT ASK FOR CONFIRMATION

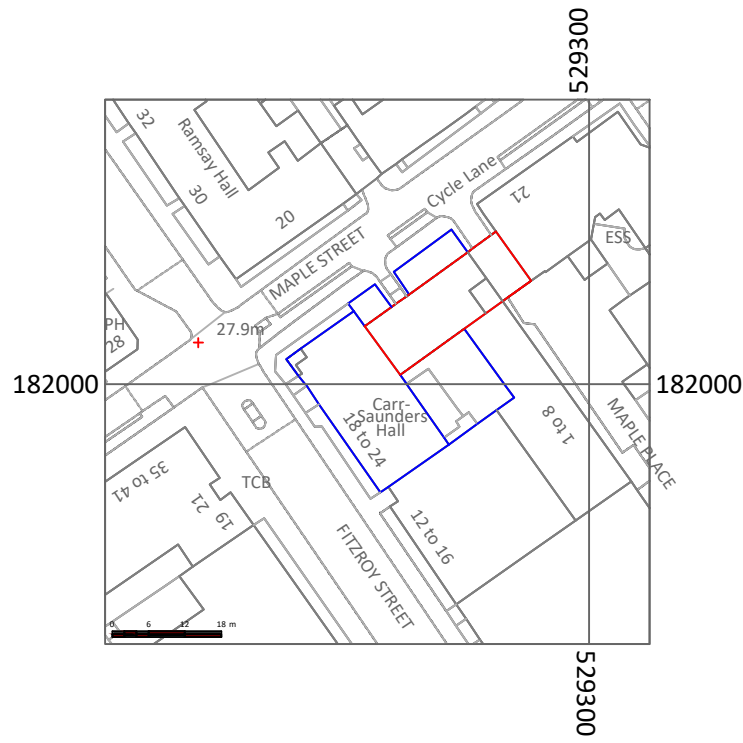

REV.	DESCRIPTION	BY

DRAWN	DATE	CHECKED	DATE	APPR'D
TK	10/03/17	KL	10/03/17	PS

RUND partnership
 London: 020 704
 Southampton: 023 806
 Bournemouth: 01202 1
 Building Consultancy - Project Management - Cost Cons
 Employer's Agent - Health & Safety / CDM - Clerk of W
 Sustainability / Environmental Services - SAP Assessments

CLIENT
 London School of Economics

PROJECT
 Carr Saunders Hall AHU Replacement

DRAWING TITLE
 Location Plan

DRAWING No. 23207 ISSUE Planni
 SCALE 1:1250@A4 REV.