



EXISTING 1:100

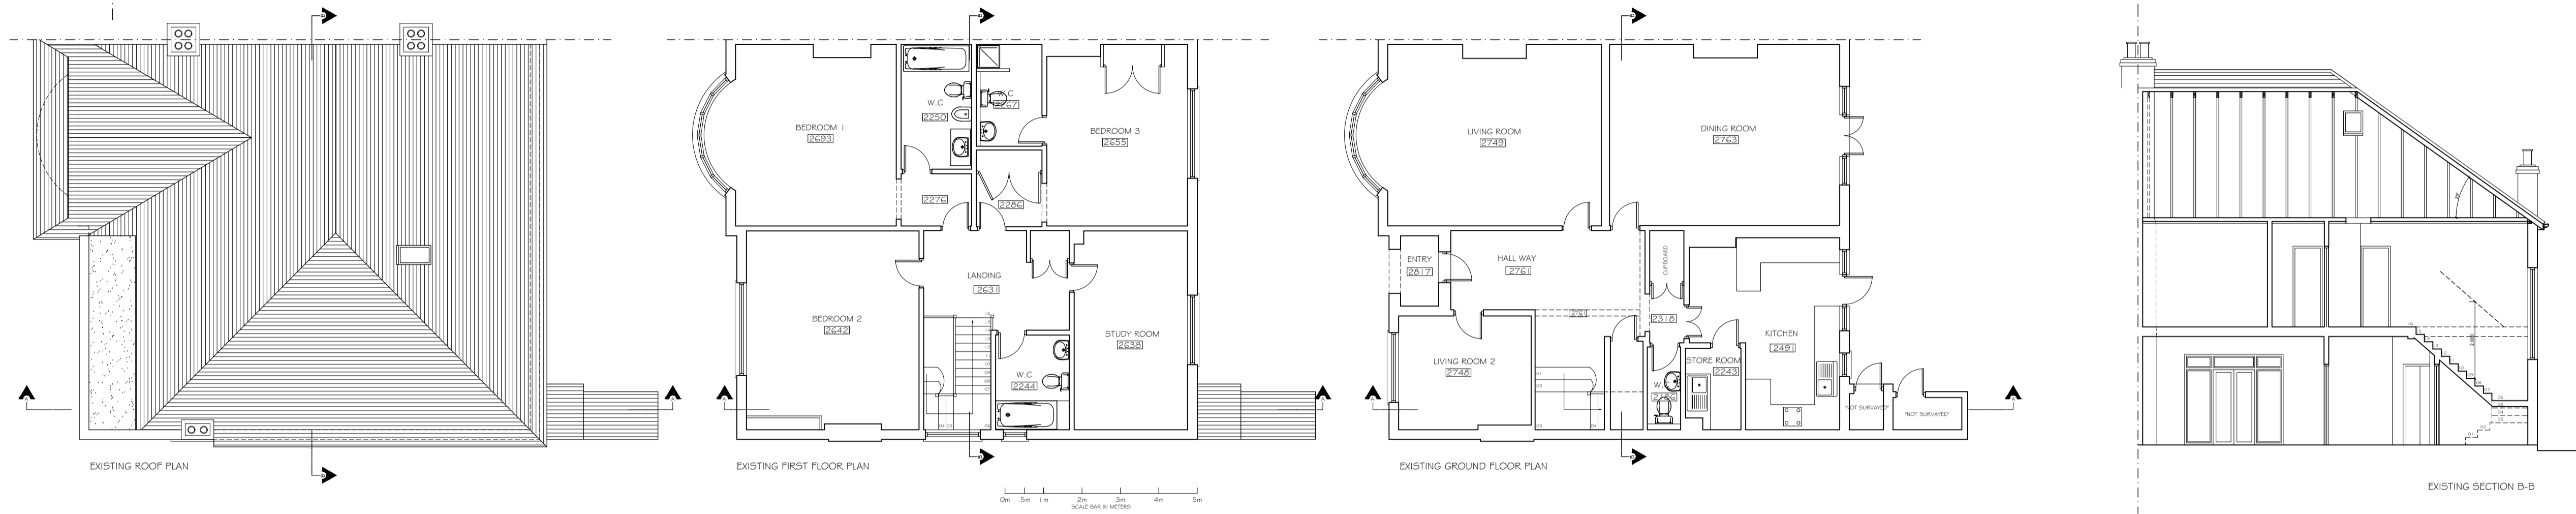

Copyright © Studio 136 Architects Ltd  
This drawing which is the property of Studio 136 Architects Ltd is the subject of Intellectual Property Rights including copyright and design right and shall not be reproduced, copied, loaned or submitted to any other party without the written consent of Studio 136 Architects Ltd.

This drawing is not to be scaled. Only figured dimensions to be taken. Any discrepancies to be reported to the Studio 136 Architects prior to setting out or ordering of any materials

PROPOSED 1:100

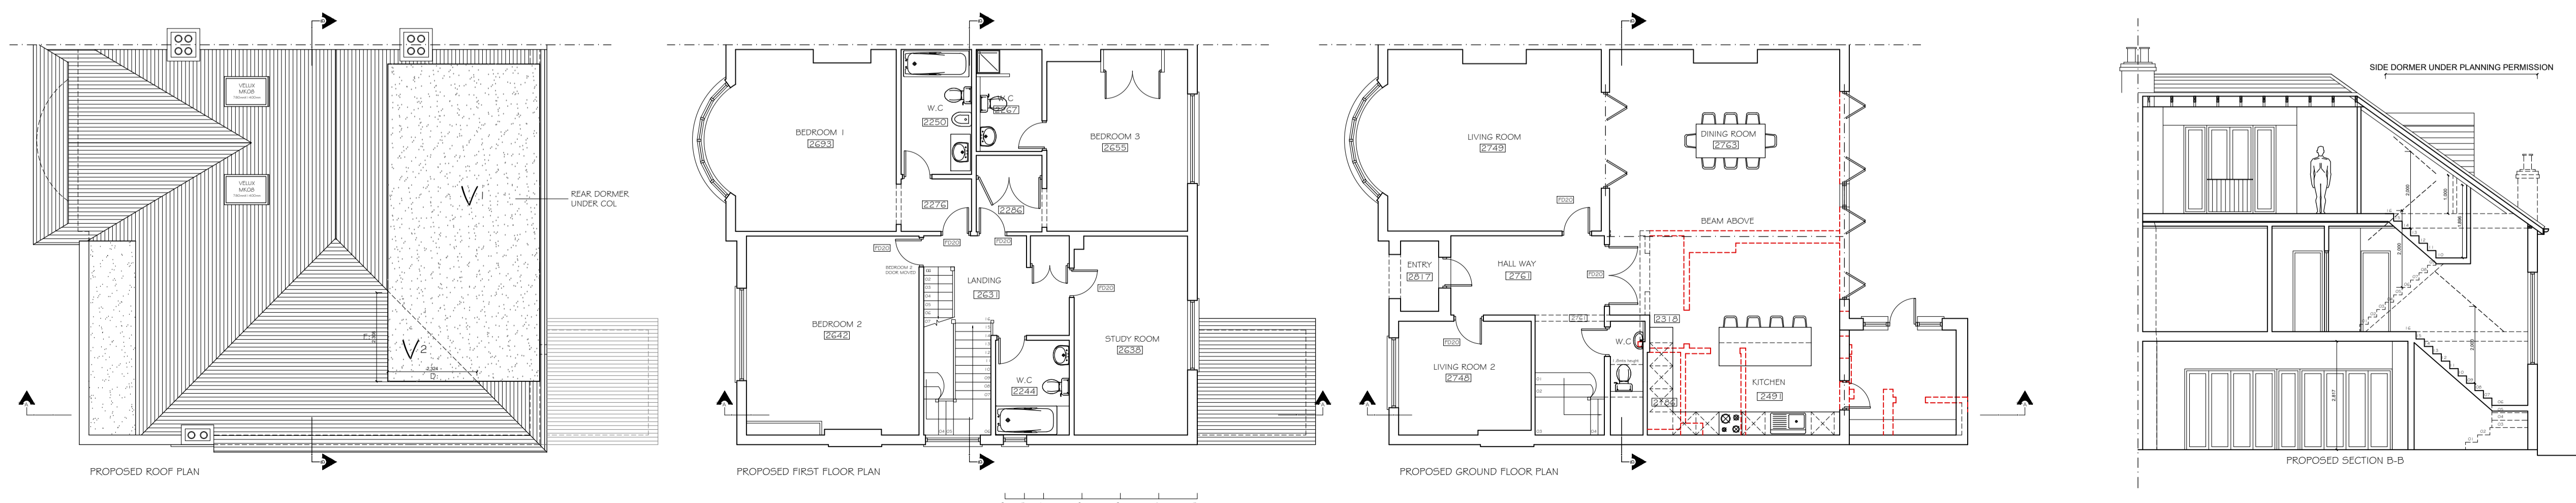

**studio**  
**136 architects**

© The Broadway, Wembley, Middlesex, HA9 8JT  
Tel/Fax: 020 8907 7131      e-mail: info@studio136.co.uk

Project  
LOFT CONVERSION  
60 MENELIK ROAD  
LONDON  
NW2 3RH

Client  
XXXX  
60 MENELIK ROAD  
LONDON  
NW2 3RH

Drawing Title  
EXISTING & PROPOSED PLANS  
& ELEVATIONS

Scale	Drawn	Checked	Authorised
1:100 @ A1	SJS	-	-
	JANUARY 2017	-	-

Drawing Number	Rev
ST_A17_60 MEN_001	E