


NOTES

ALL SETTING OUT MUST BE CHECKED ON SITE ALL
LEVELS MUST BE CHECKED ON SITE
ALL DIMENSIONS MUST BE CHECKED ON SITE
DO NOT SCALE FROM THIS DRAWING
THIS DRAWING MUST NOT BE USED ON SITE
UNLESS ISSUED FOR CONSTRUCTION

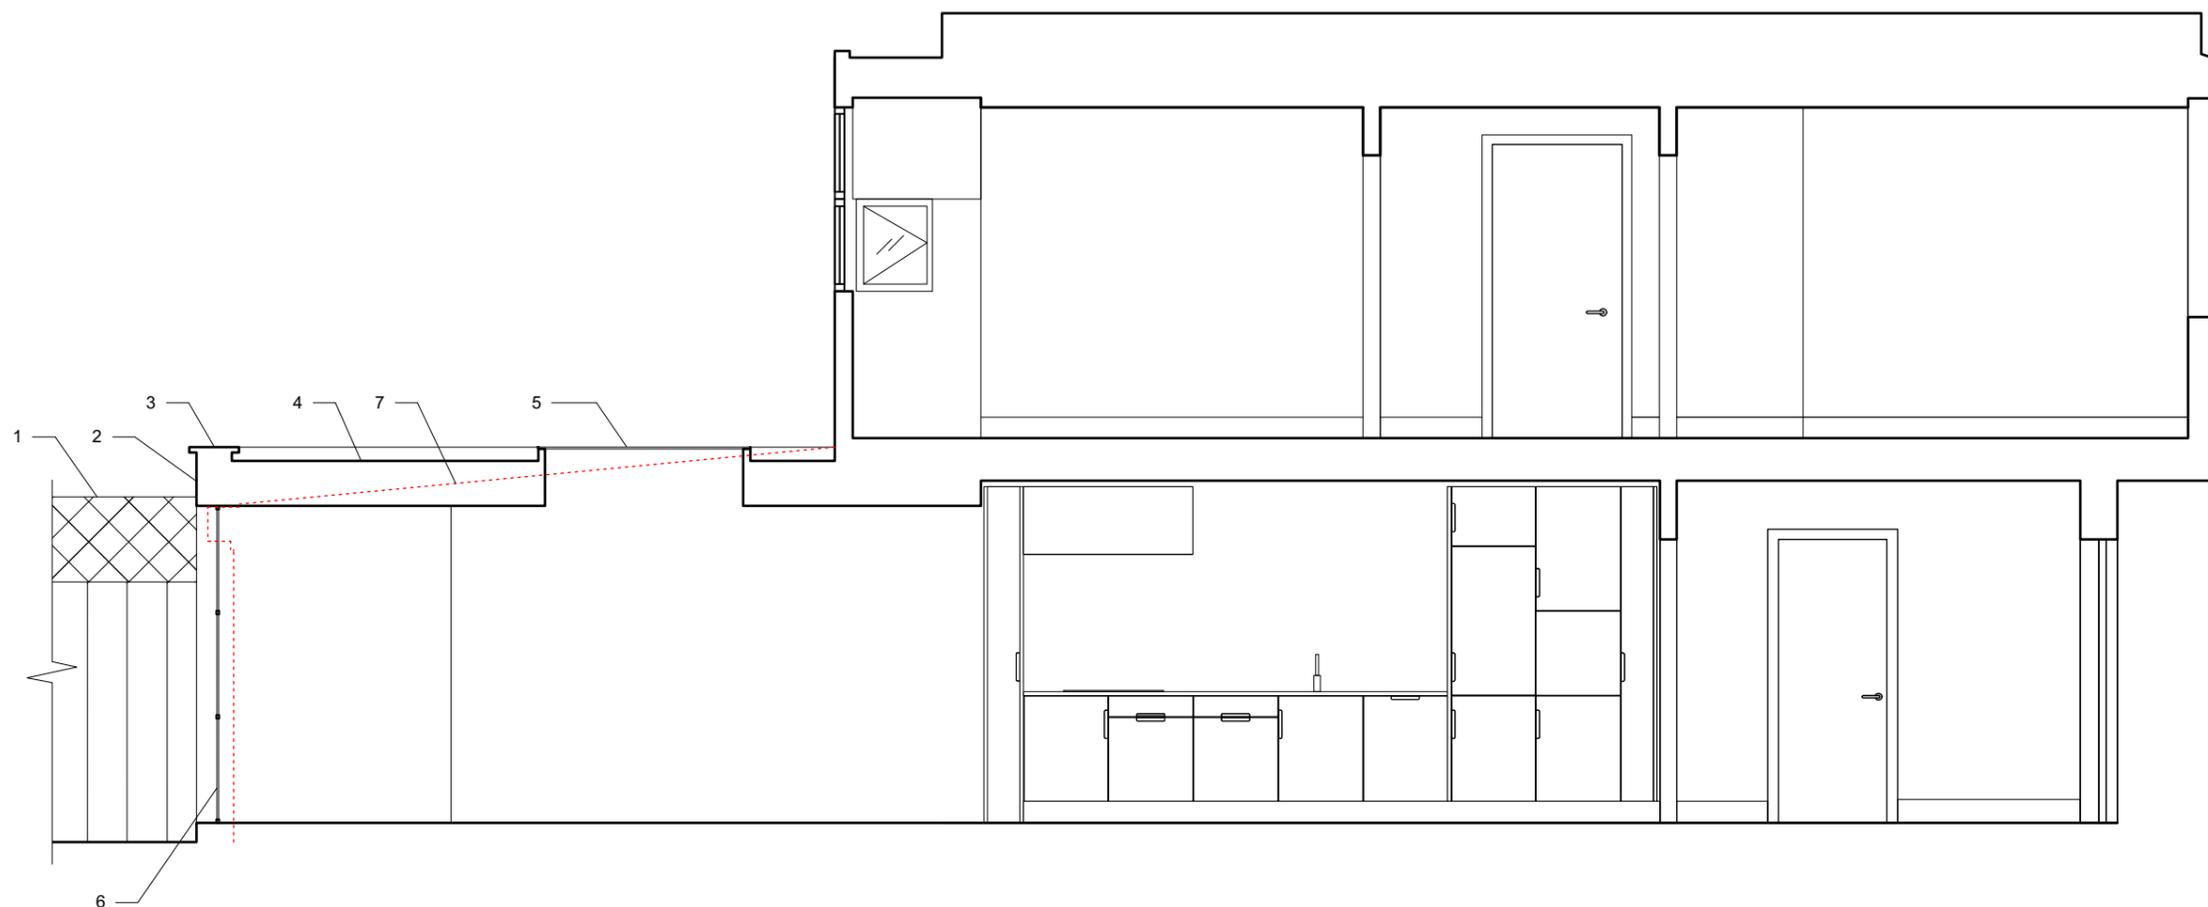

1 Proposed General Section AA
Scale: 1:50

- KEY:**
1. Timber fence
 2. Timber cladding
 3. Aluminium parapet capping
 4. Membrane flat roof
 5. Flat rooflight
 6. Steel frame Crittal glazing and patio doors
 7. Red line denotes line of existing conservatory

date rev issue & comments

PLANNING

OUTPOST

studio@outpostlondon.com

020 7928 2481

Purple Studio, Old Paradise Yard
20 Carlisle Lane, London, SE1 7LG

Project Title:

**027_2B BRIARDALE
GARDENS, NW3 7PP**

Drawing Title:

**As Proposed
General Section AA**

Scale: 1:50@A3

Date: 25.01.17

Revision:

Drawing No.:

(GA)_300

