

NEW INTERNALLY ILLUMINAED FASCIA

01no. (12615w 810h 68d) PRET A MANGER, 2 STARS 810h red powder coated tray pan RAL 3004 satin with internally illuminated letters / with ORGANIC COFFEE & NATURAL FOOD in 10mm thick ral 9010 white individual letters mounted on clear spacers non illuminated.




10mm thick fret cut individual letters mounted on 10mm clear spacers non illuminated

individual built up polished stainless steel letters & stars with step cut opal acrylic letter faces. letters internally lit with white tre-chip ultra bright leds as required to give an even spread of light.

10mm thick fret cut individual letters mounted on 10mm clear spacers non illuminated


SIGN A
INTERNALLY ILLUMINATED FASCIA SIGN
scale 1:25

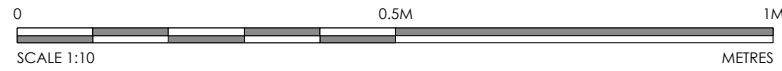

NEW INTERNALLY ILLUMINAED FASCIA RETURN

01no. (2048w 810h 68d)

1 STAR 810h red powder coated tray pan RAL 3004 satin with internally illuminated pret star.

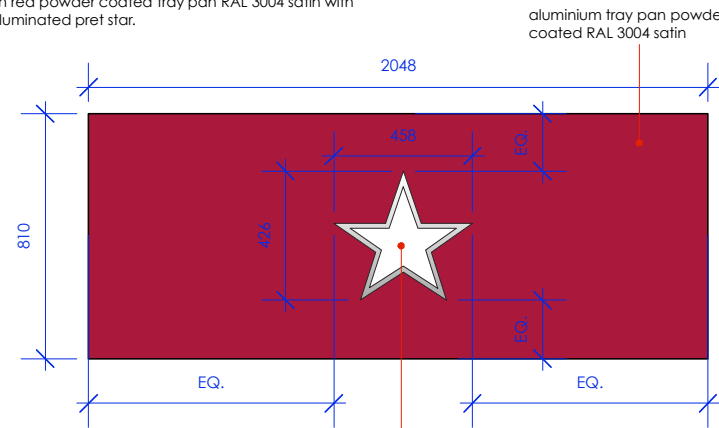


aluminium tray pan powder coated RAL 3004 satin

individual built up polished stainless steel letters & stars with step cut opal acrylic letter faces. letters internally lit with white tre-chip ultra bright leds as required to give an even spread of light.

SIGN C
INTERNALLY ILLUMINATED FASCIA SIGN
scale 1:25

EXTERNALLY ILLUMINATED SQUARE PROJECTION SIGN - 01no.


(type 1) 750sq. blade sign 2916h u/s aluminium panel powder coated red ral 3004 with vinyl graphics applied to either face. 750mm x 750mm (850mm overall projection). 2no. over head light units, portland red; 'signlux' with adjustable fixings on bracket finished in powder coat satin ral 9010 (white)

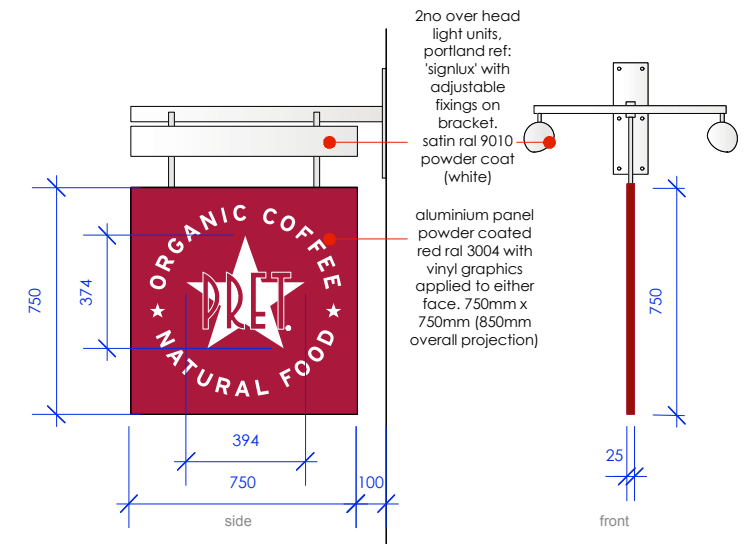


2no over head light units, portland red; 'signlux' with adjustable fixings on bracket. satin ral 9010 powder coat (white)

aluminium panel powder coated red ral 3004 with vinyl graphics applied to either face. 750mm x 750mm (850mm overall projection)

SIGN B
EXTERNALLY ILLUMINATED SQUARE PROJECTING SIGN
1.25

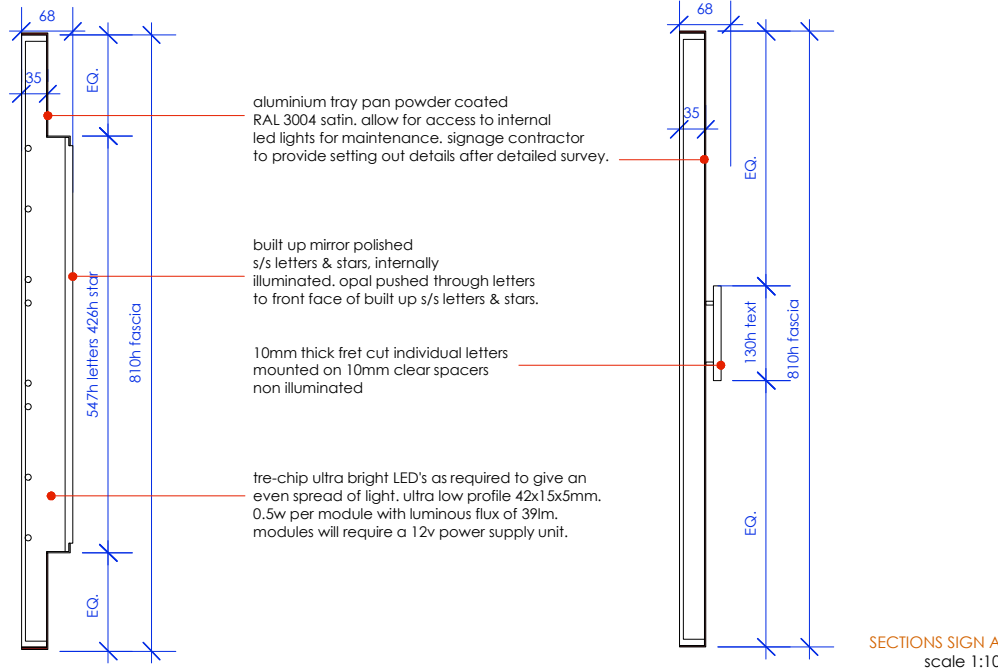

SECTIONS SIGN A
scale 1:10

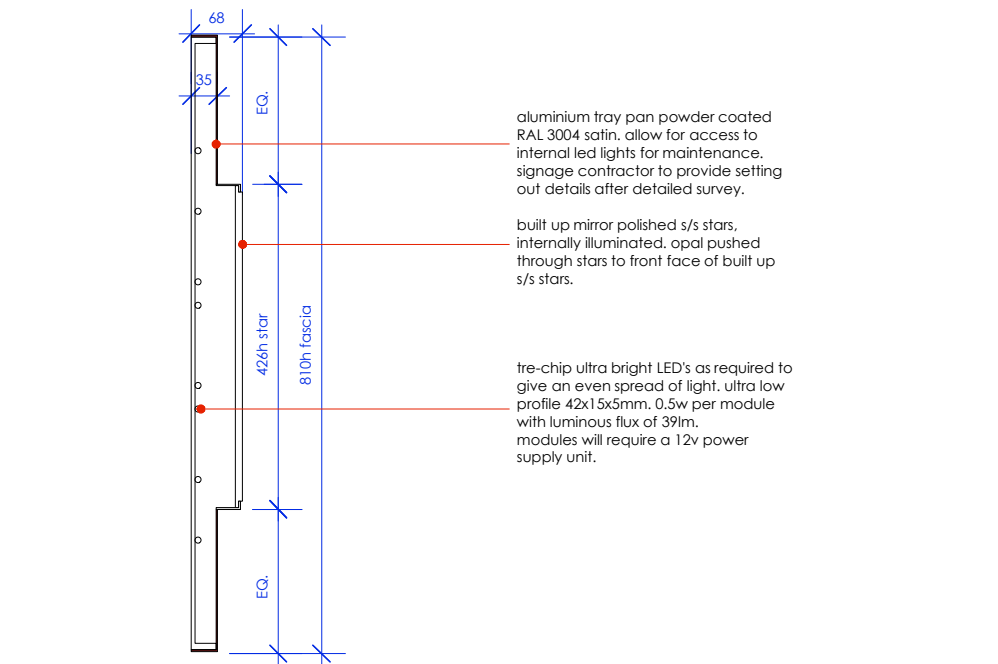


SECTION SIGN C
scale 1:10

★ PRET A MANGER ★

PROJECT
Morningside Crescent
2-4 Camden High Street London NW1 QJH

DRAWING No.
TD16/PM70/P03.1

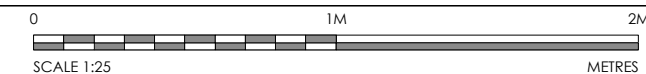

TITLE
detailed signage

REVISION DATE SCALE @ A3
A 24.02.17 1:25/10

REVISIONS
A: horizontal alignment of text on sign a changed.

All dimensions to be confirmed on site by Contractor. Structural works to be confirmed by Structural Engineer. All elements to comply with statutory requirements.

Copyright Tanner Design Limited
2b/4b Gosport Street Lynton Hampshire S041 9BE
tel. 01590 689609 email. studio@tannerdesign.co.uk
www.tannerdesign.co.uk

Tannerdesign