




PROPOSED PLAN 1:50

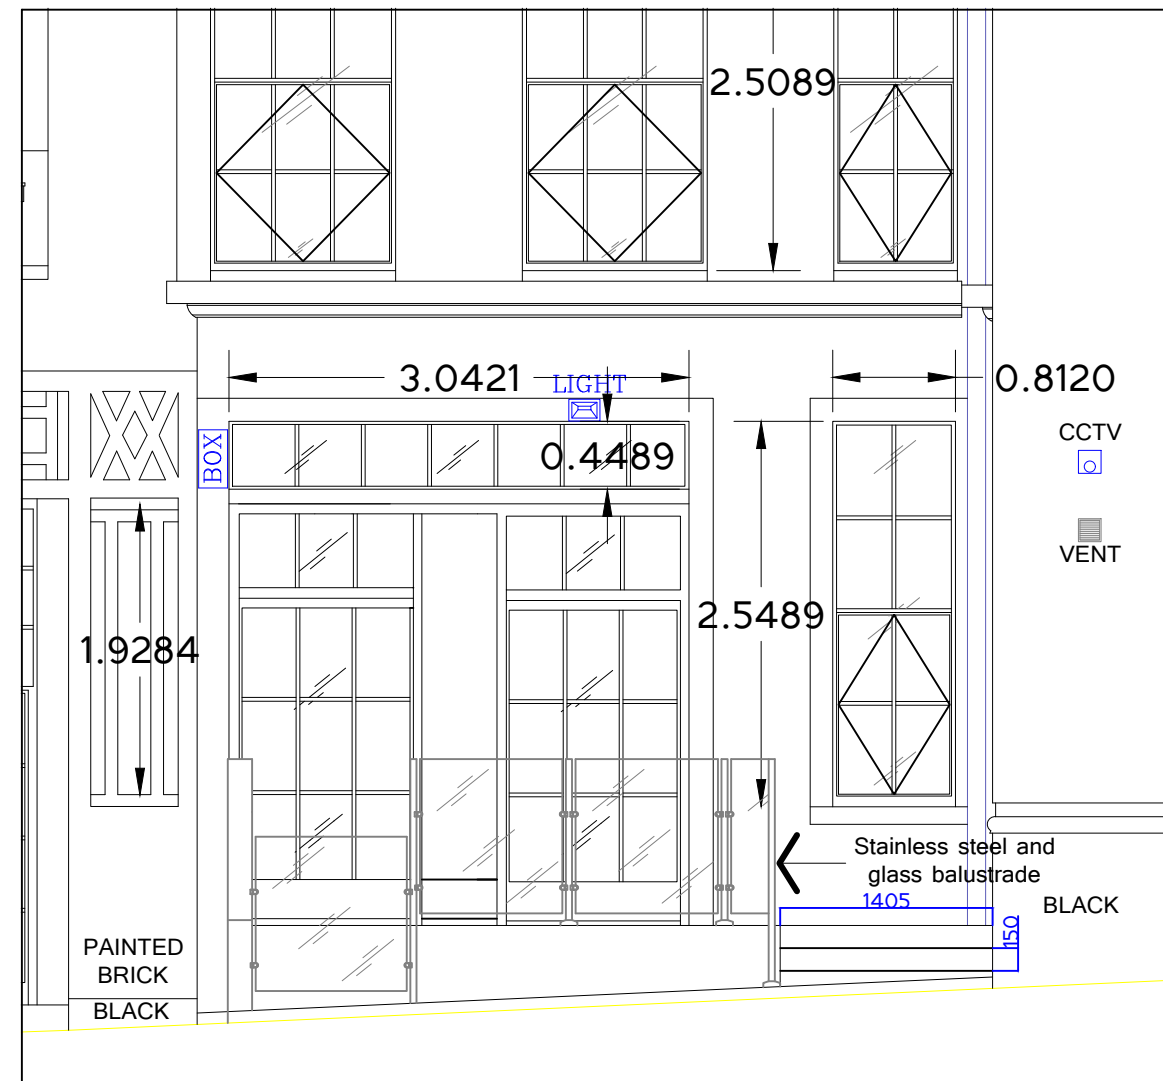

PROPOSED ELEVATION 1:50

DATE: March 2017	SCALE: 1:50 @ A3	CLIENT: Winstone Properties Ltd	PROJECT: Clerkenwell Road Refurbishment	DRAWING TITLE: Proposed Access Lift Detail	DRAWING No.: 216-065-017	 
---------------------	---------------------	------------------------------------	--	---	-----------------------------	---