


# FRONT ELEVATION



EXISTING

New Velux MK06 conservation rooflight (1178mm x 780mm), centre-pivot opening, clear glazed with black aluminium external profile and vertical glazing bar. Rooflight protrudes 80mm above roof plane.

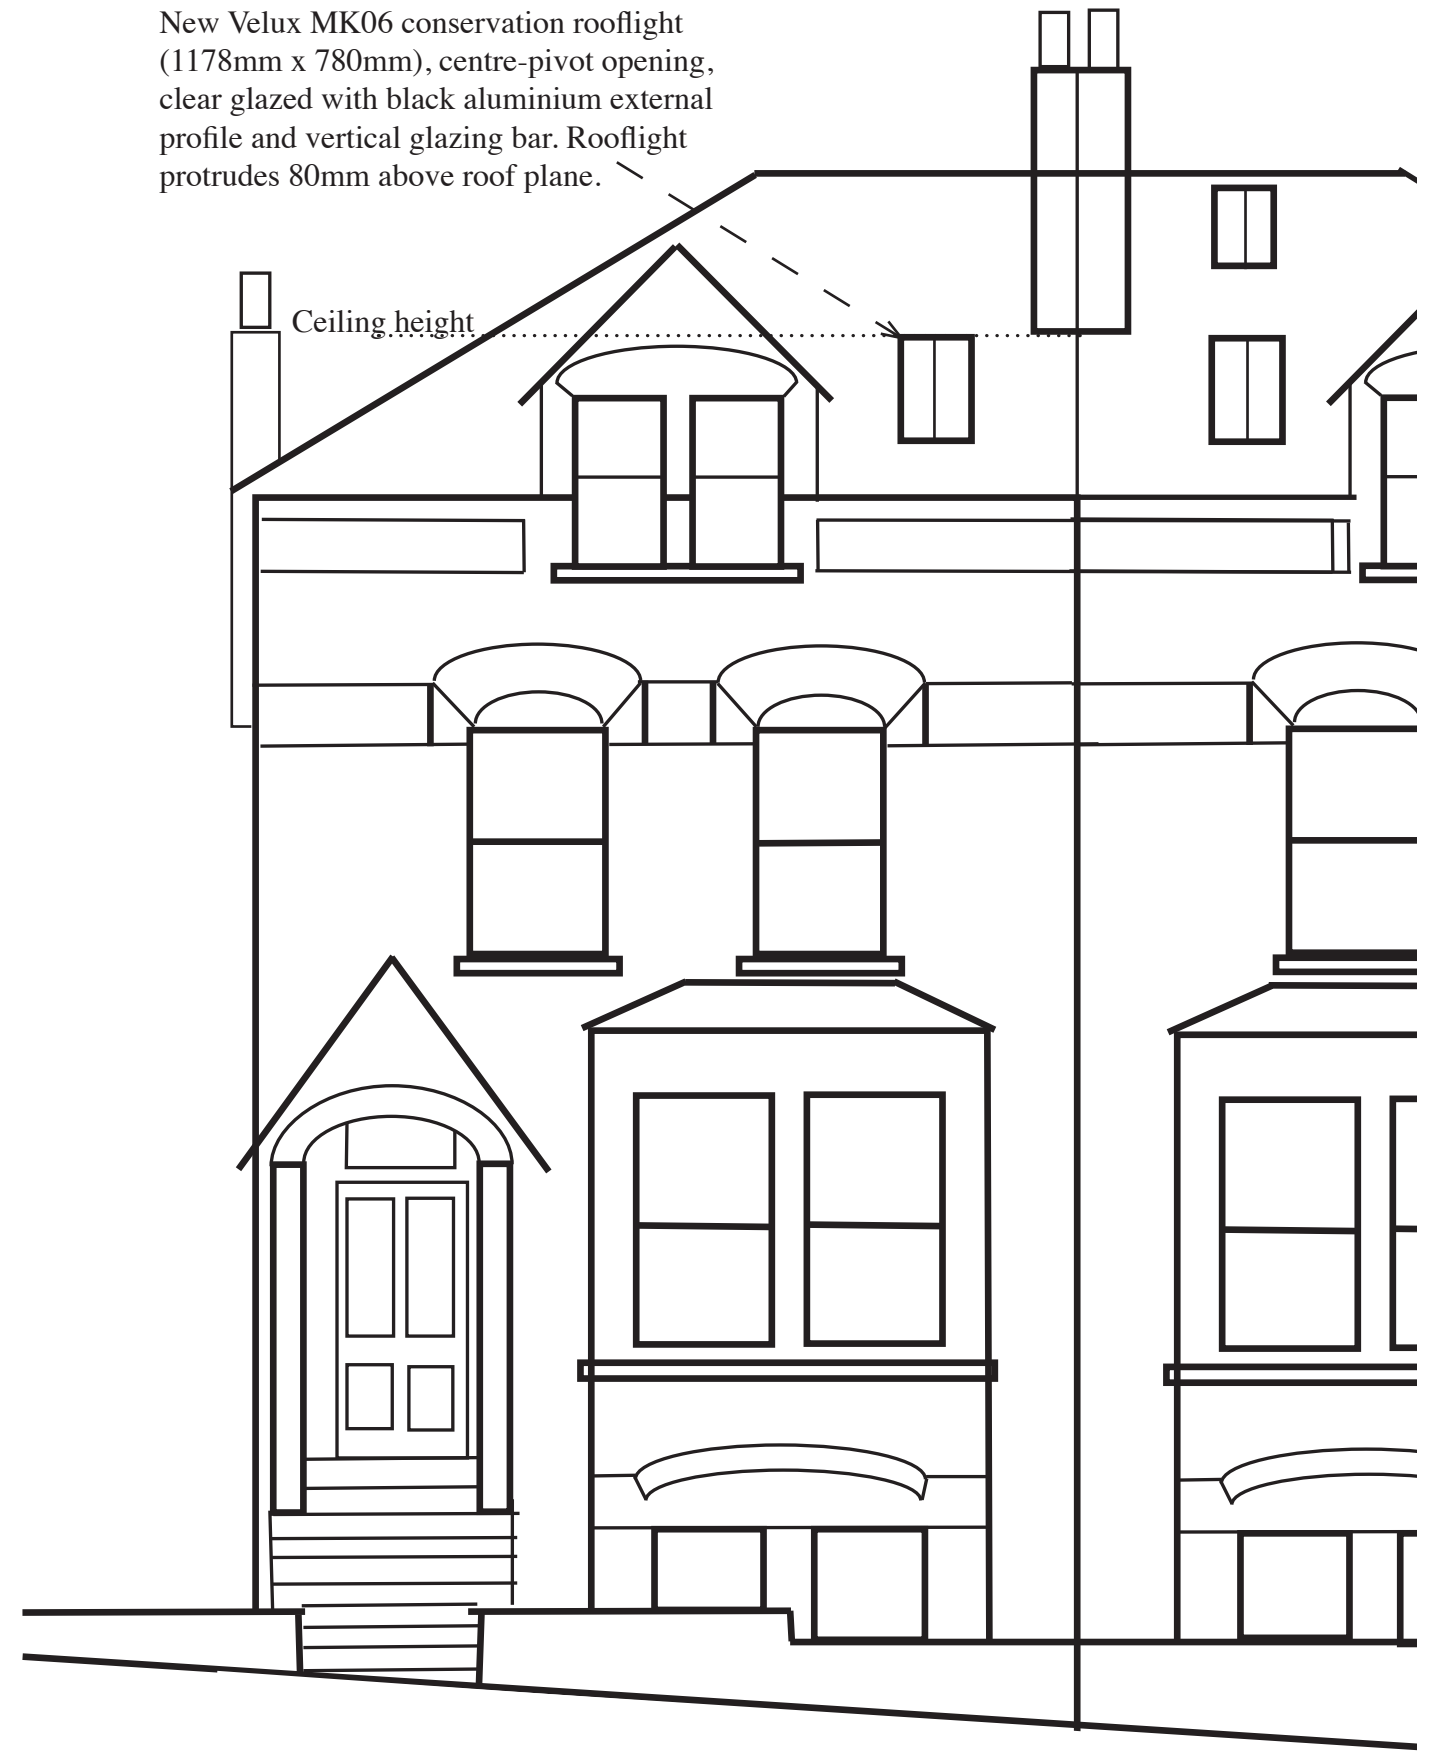

PROPOSED

Mr Carl Wilkinson  
67 Dartmouth Park Road  
London  
NW5 1SL

DRAWING: RL-02

