





01 EXISTING CLOSE UP PLAN
 A-(30)-020 1:20 @ A3

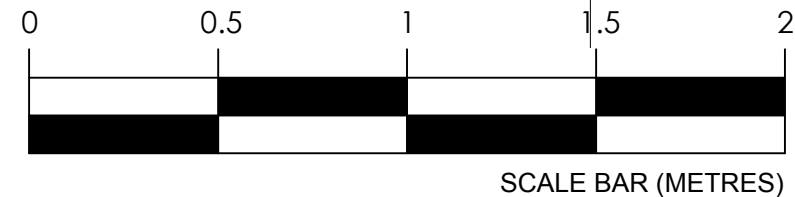

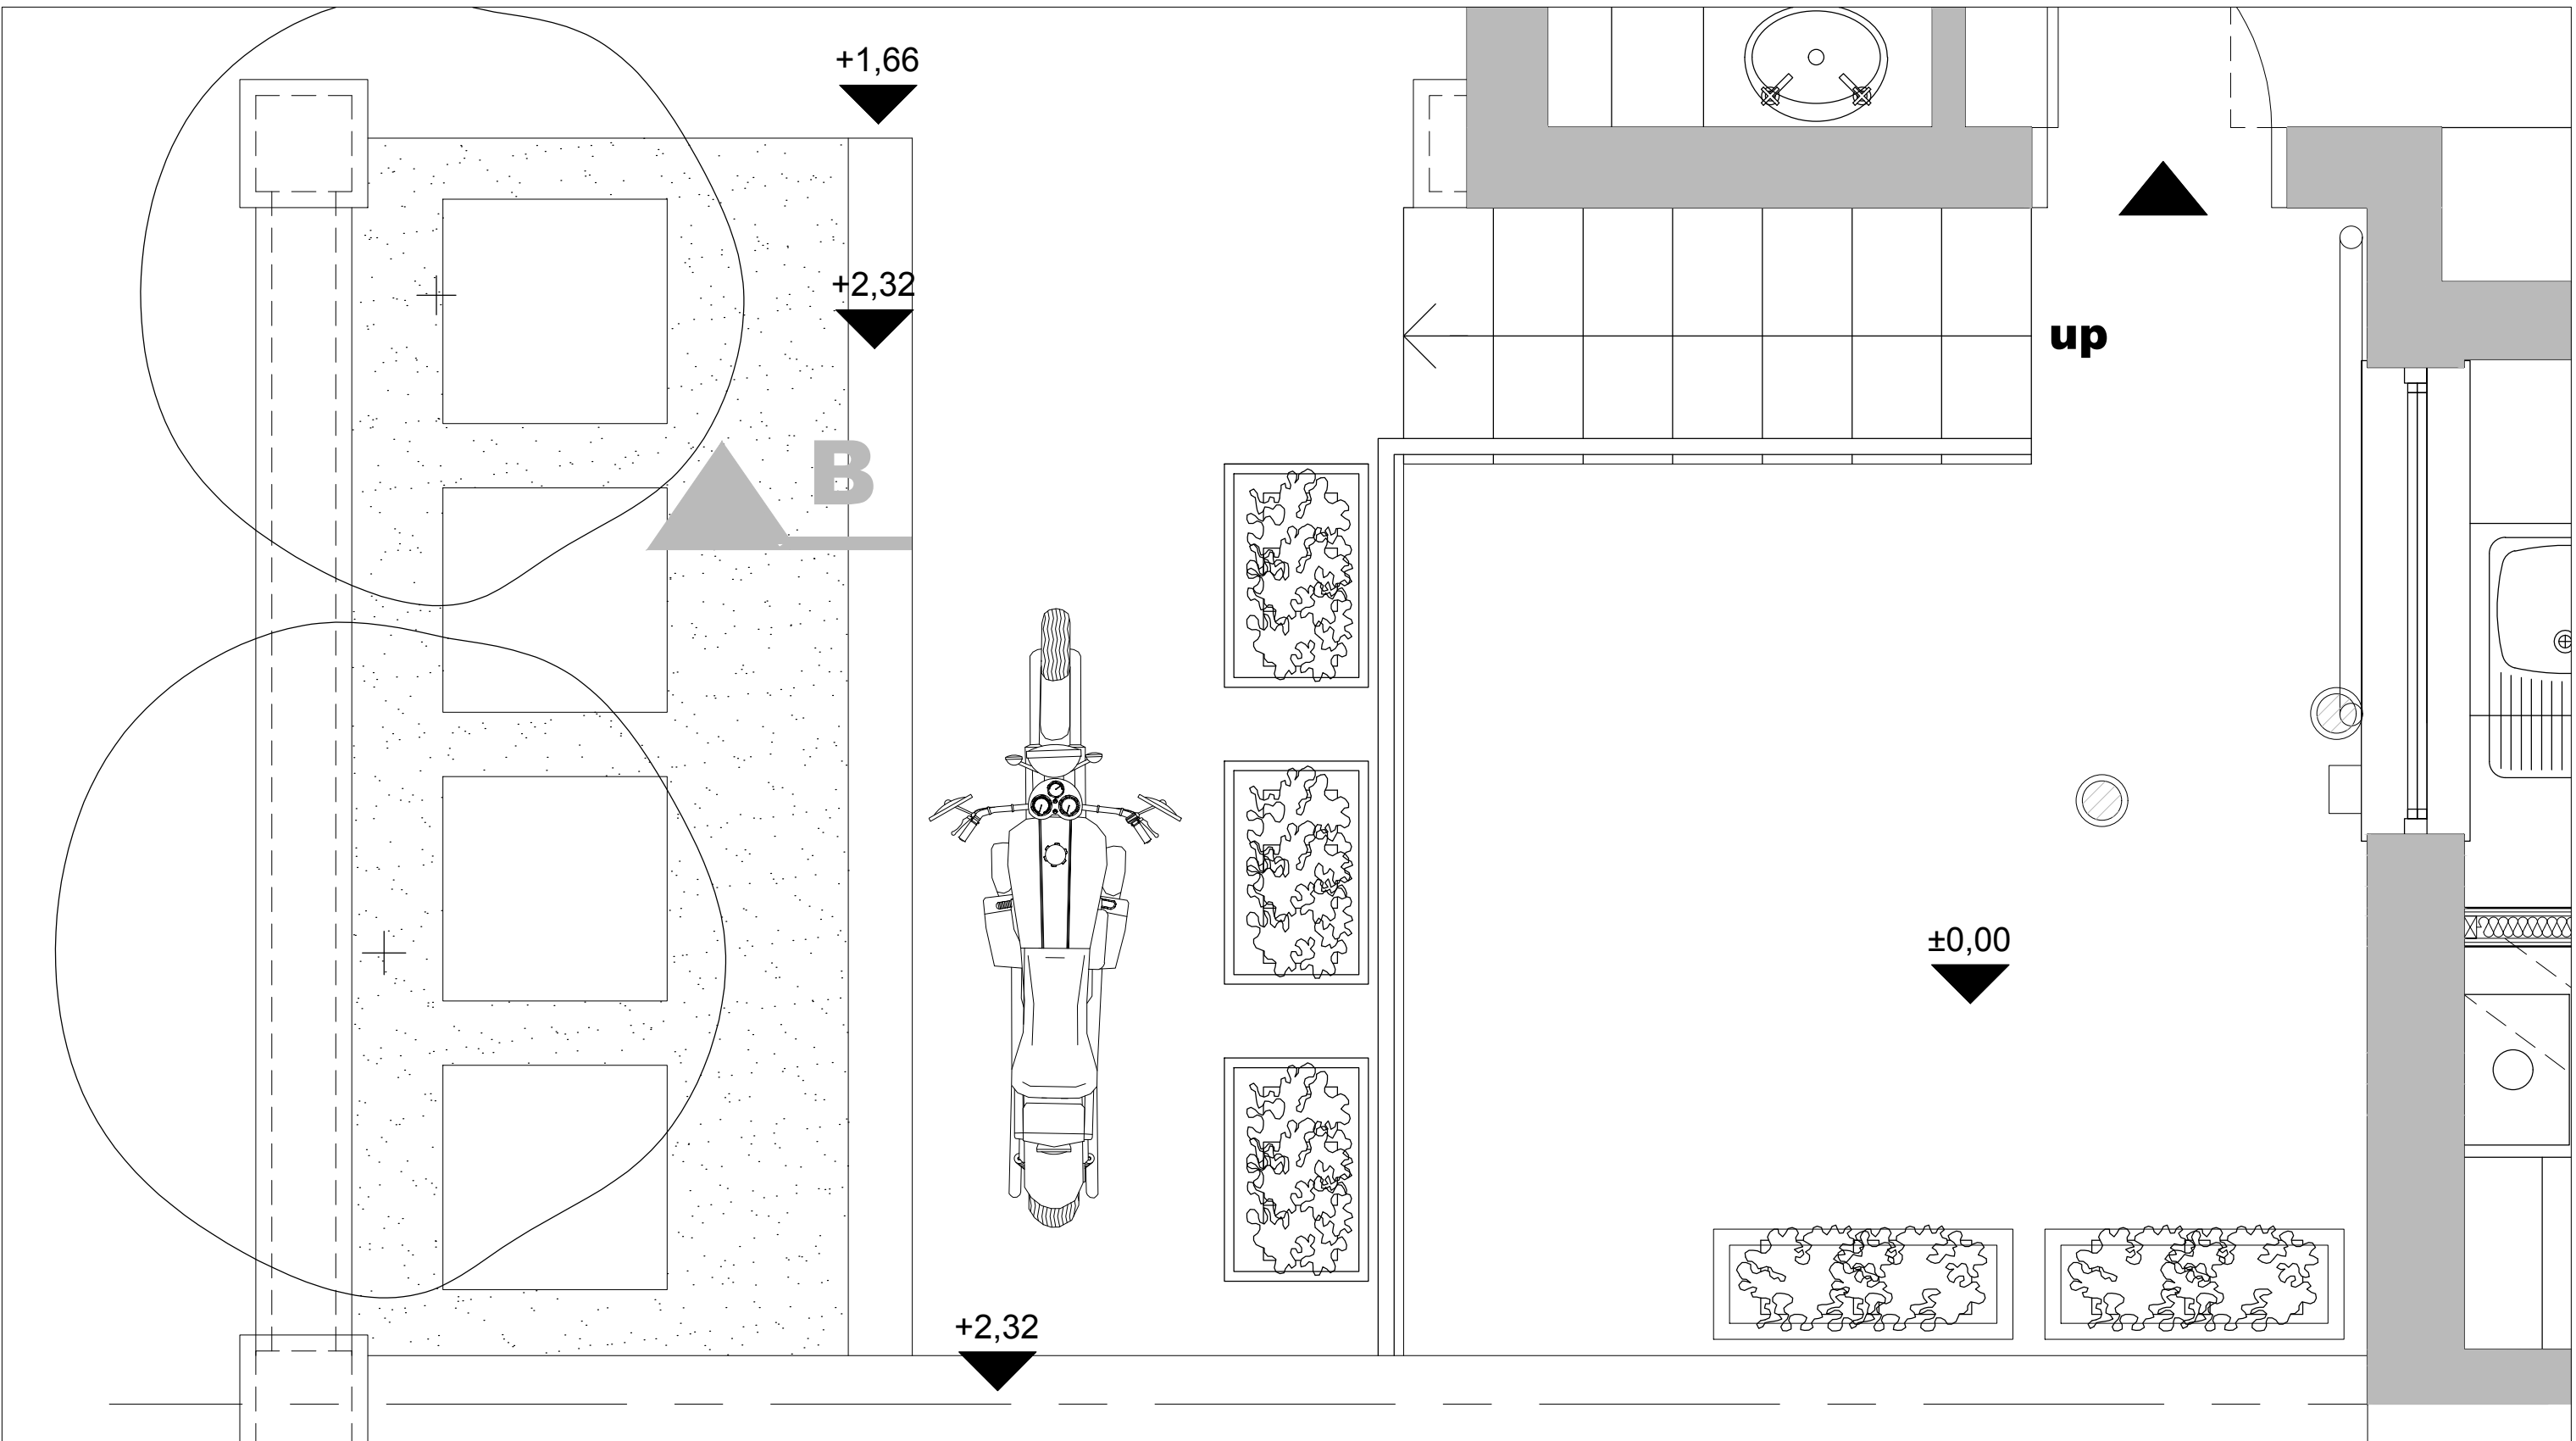

01 PROPOSED CLOSE UP PLAN
A-(30)-120 1:20 @ A3

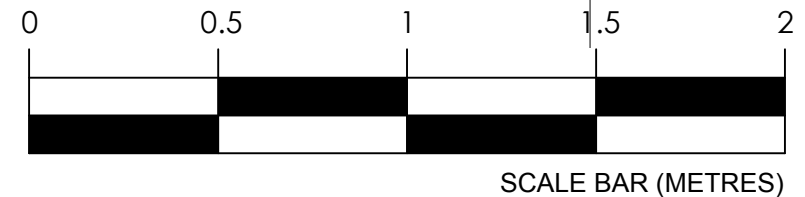

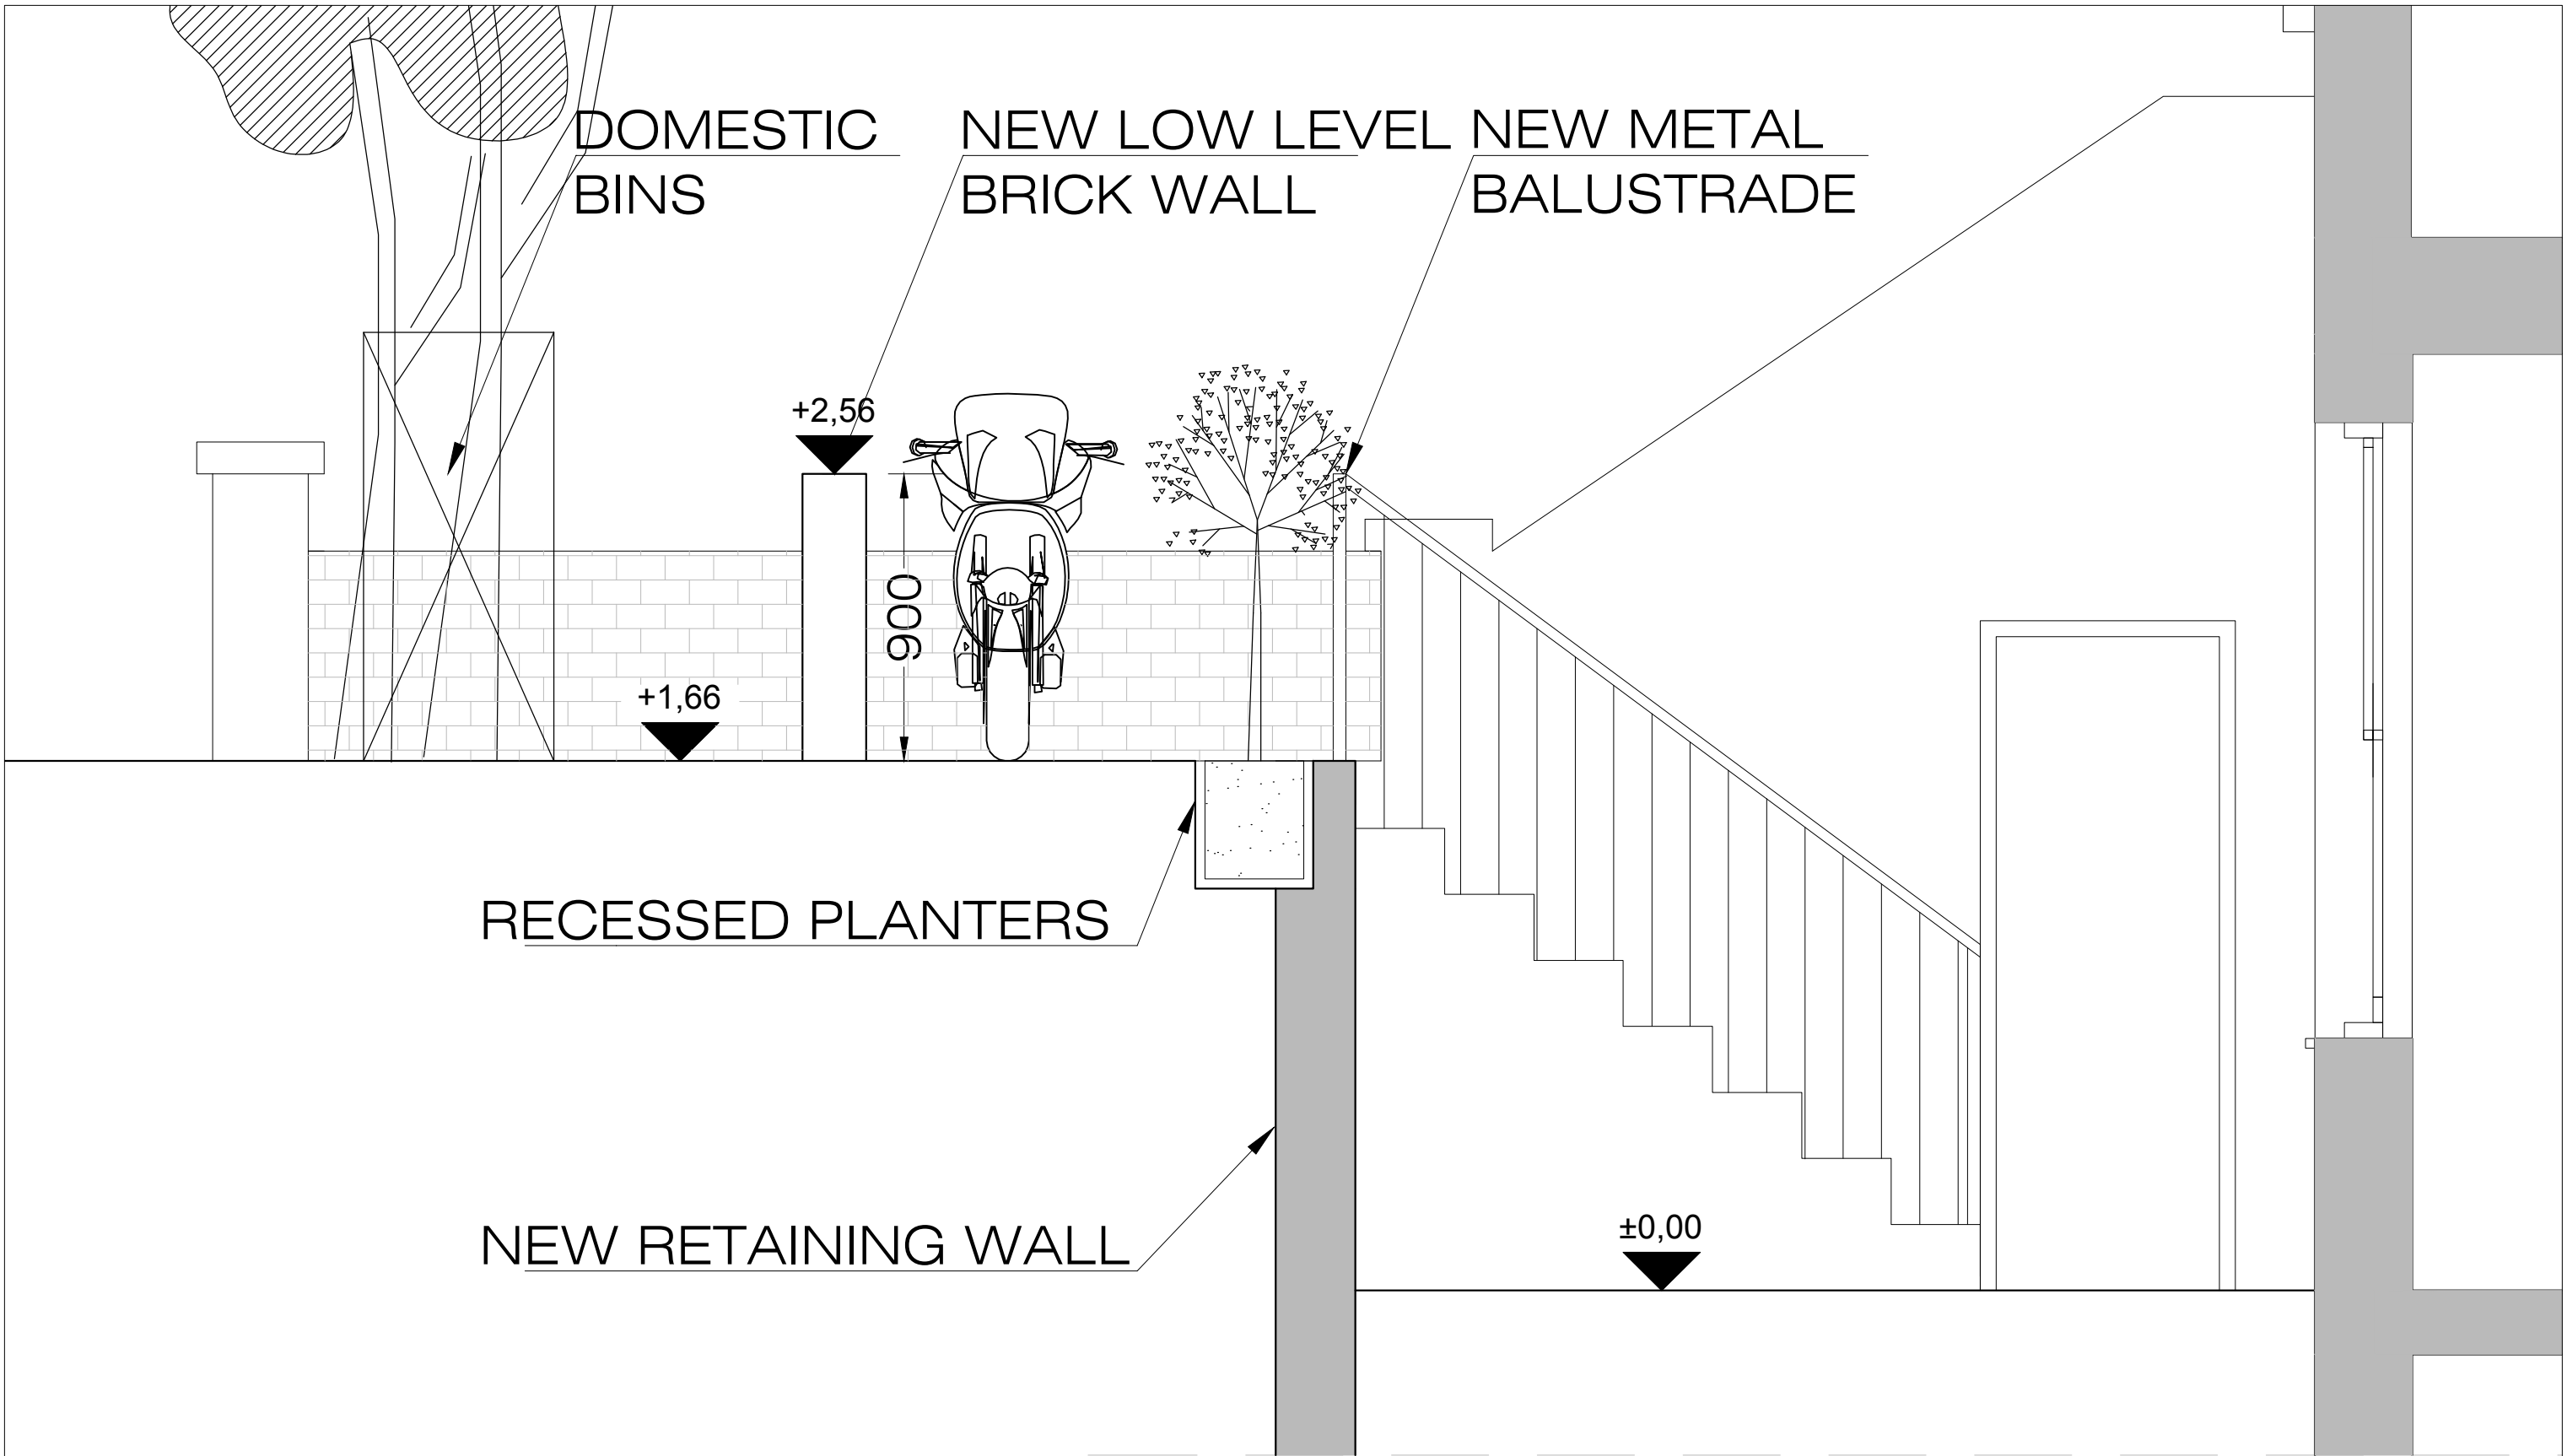

01 PROPOSED SECTION B-B
 A-(30)-110 1:20 @ A3


PROJECT NAME: 0736
 CLIENT/PROJECT: Hala and Christian

NOTES:
 All dimensions in millimetres.
 All dimensions and levels are to be checked on site by the main contractor prior to commencing excavation works. Any discrepancy is to be reported back to the designer for instruction.
 This drawing is the property of VORBILD ARCHITECTURE LIMITED and may not be reproduced or disclosed to a third party in any form without written permission.

ARCHITECTURE:
VORBILD
 ARCHITECTURE
 www.vorbild.co.uk info@vorbild.co.uk

CONSTRUCTION:
 INSTALLATIONS:
 SHEET TITLE: PROPOSED SECTION B-B

DRAWING STATUS: FOR PLANNING
 DRAWN BY: KK/MS
 APPROVED: MS
 JOB NUMBER: 0736
 DRAWING No: A-(30)-110
 SCALE: 1:20
 DATE: 22.02.2017
 Rev. No.: A

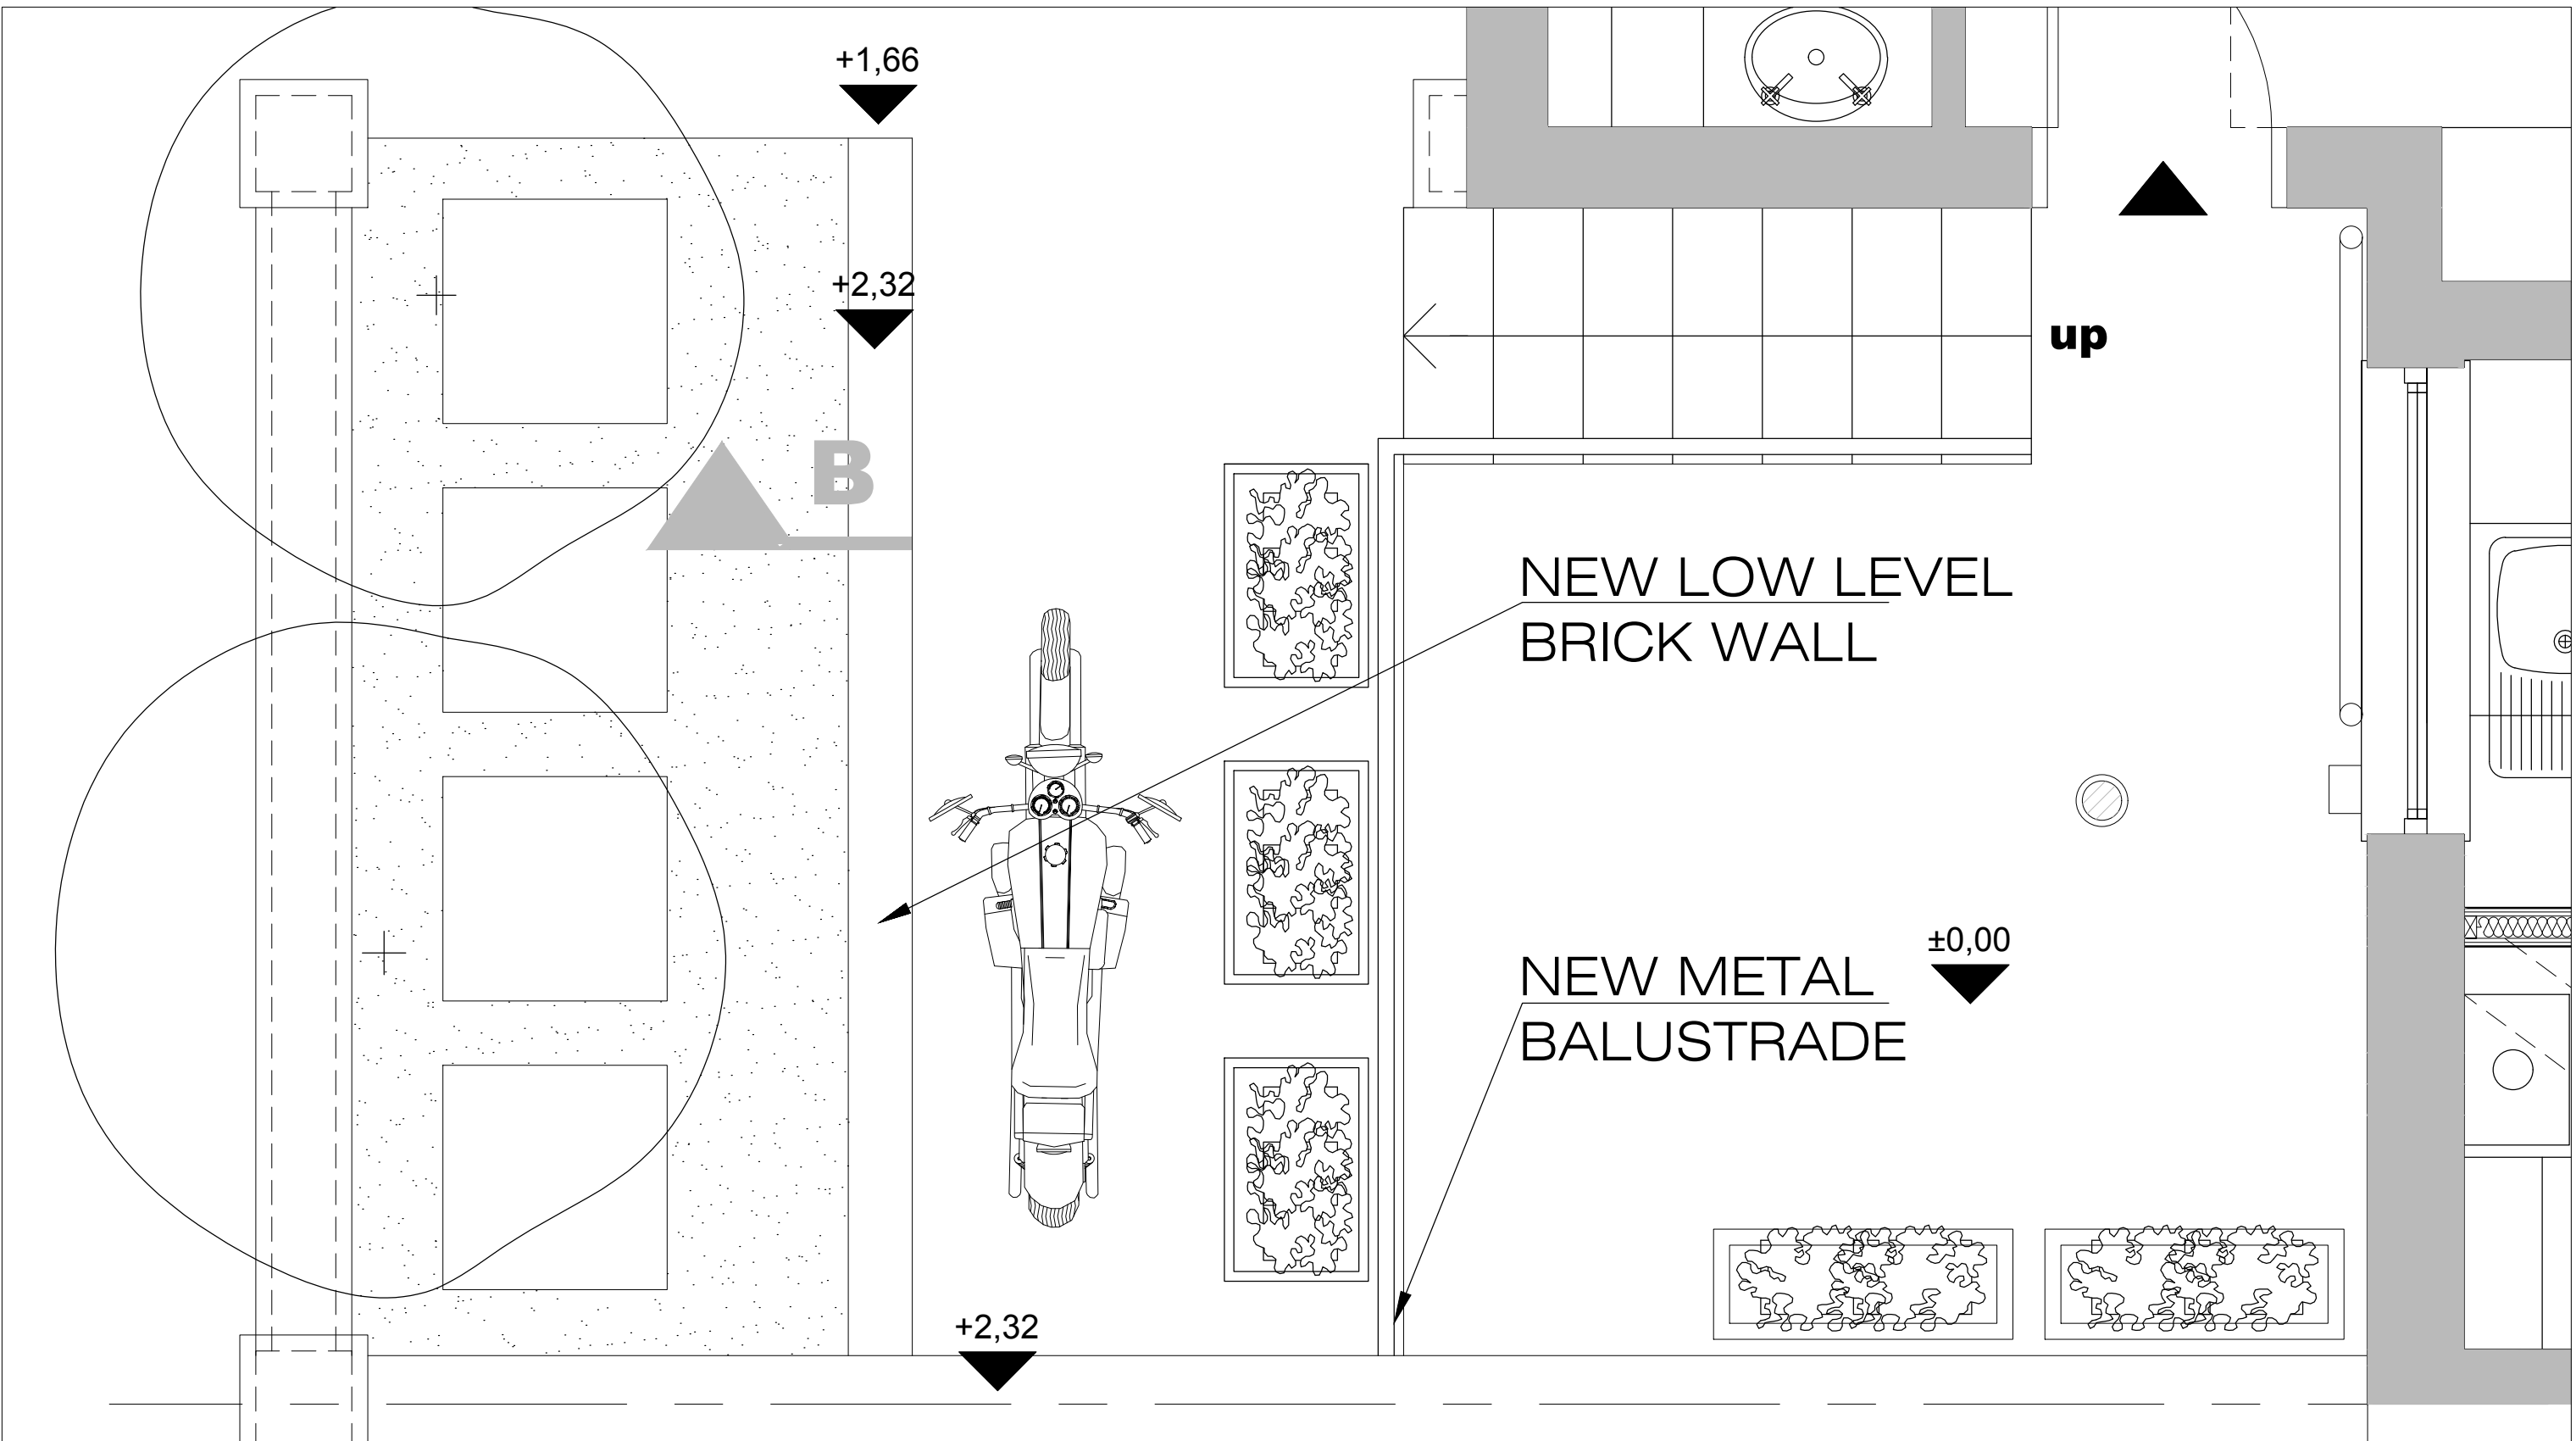

01 PROPOSED CLOSE UP PLAN
A-(30)-120 1:20 @ A3

