




Lateral props to existing basement

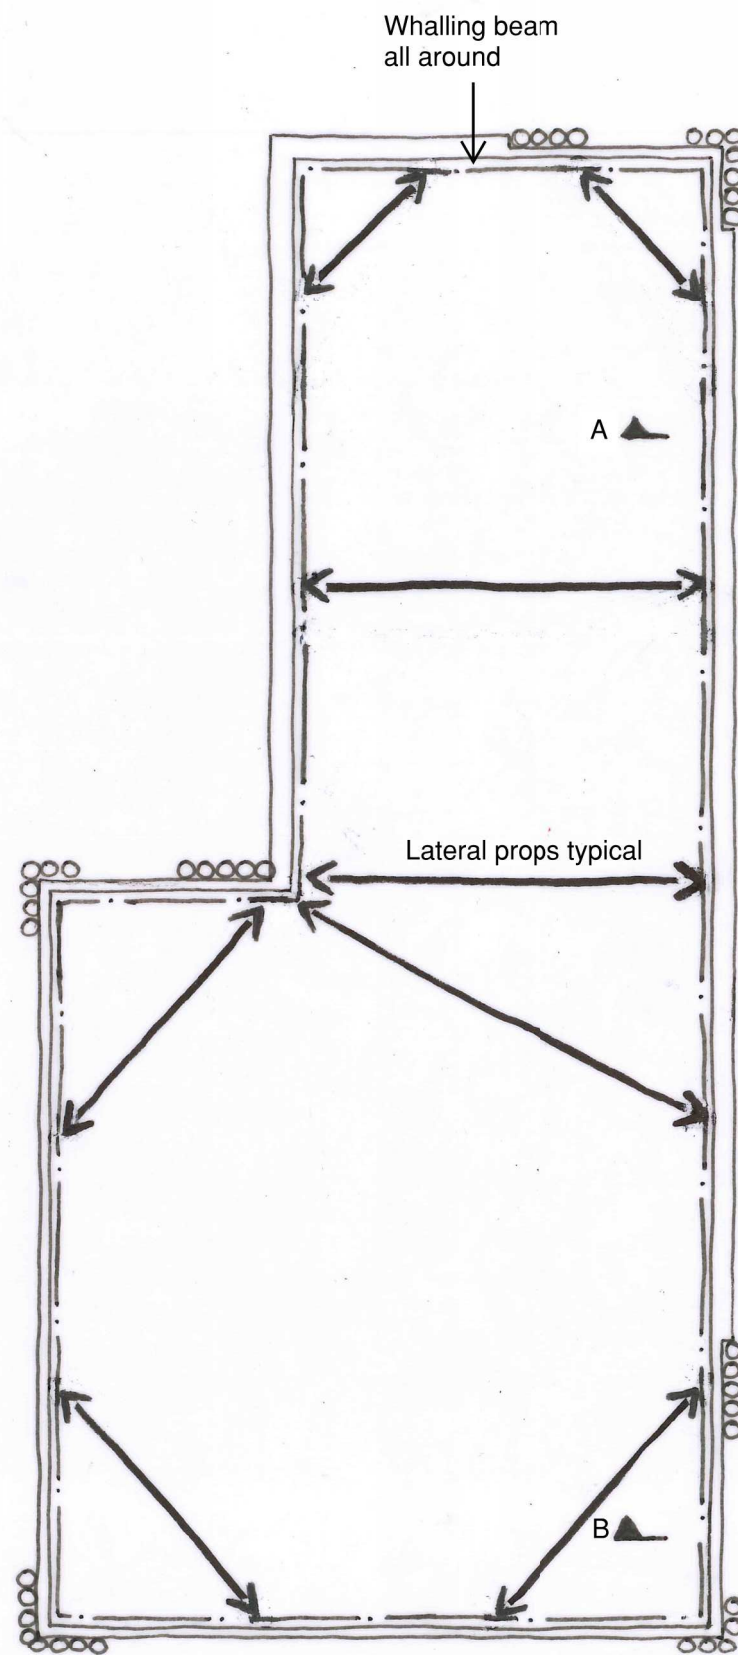

Lateral props to proposed basement. Positioned at multiple levels subject to detailed design

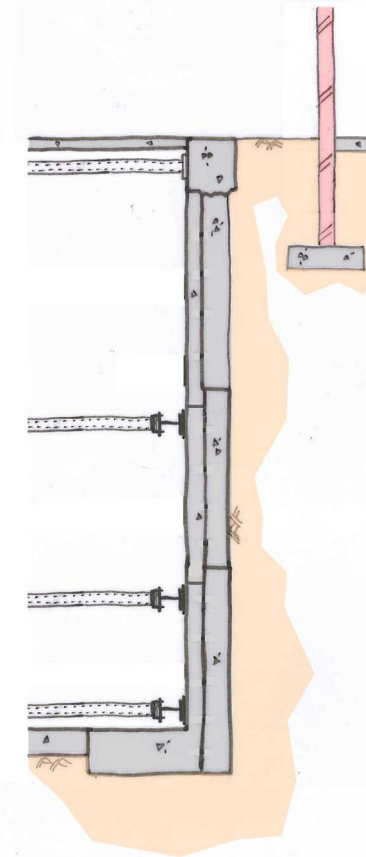

Section AA: Underpinning

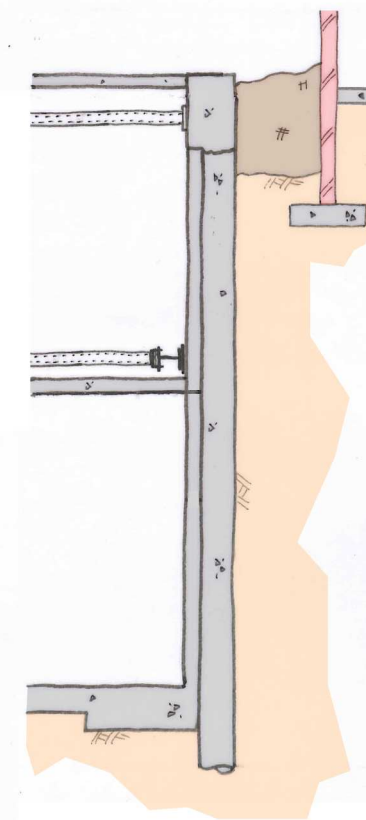

Section BB: Contiguous piled wall

This drawing is to be read in conjunction with all relevant architects, engineers and specialists drawings and specifications.
Do not scale from this drawing.

Assumed prop locations subject to detailed temporary works design

To be read in conjunction with S/3010 and S/3020

rev	date	by	chk	description

elliottwood

Elliott Wood Partnership Ltd
Wimbledon • Central London • Nottingham
Consulting Structural and Civil Engineers
tel: (020) 7499 5888 www.elliottwood.co.uk

job title
The Hall School

drawing title
Proposed Basement Propping Sequence

scale(s) date drawn
NTS Mar 17 SCO

drawing status
Preliminary

job no	drawing no	revision
2150206	S/3000	P1