



PROPOSED BASEMENT FLOOR

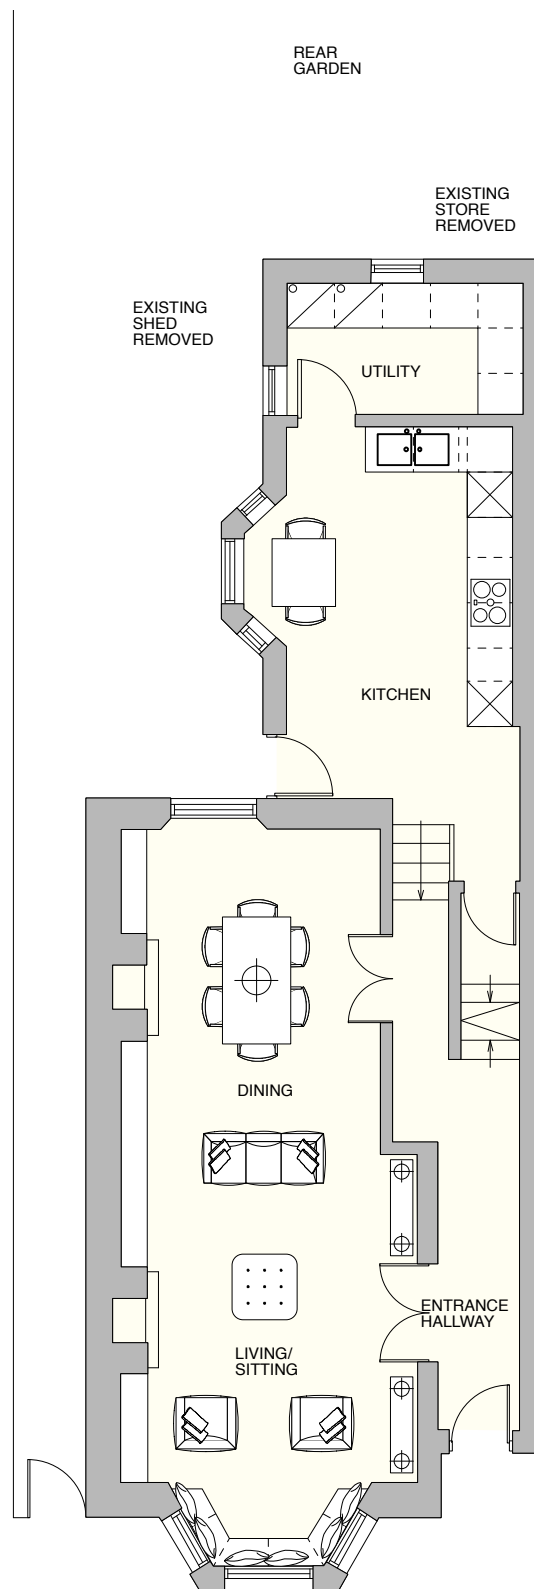

PROPOSED GROUND FLOOR

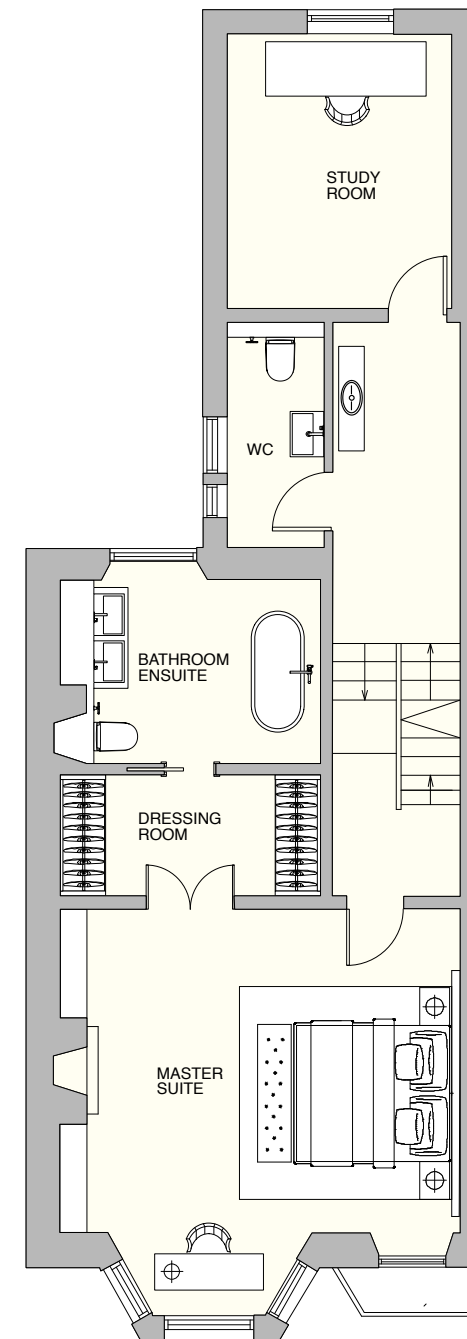

PROPOSED FIRST FLOOR

GENERAL NOTES:

DO NOT SCALE FROM THIS DRAWING.

ALL DIMENSIONS MUST BE CHECKED ON SITE AND ANY DISCREPANCIES VERIFIED WITH THE ARCHITECT.

CLIENT

**MRS VALERIA PENSABENE**

JOB TITLE

**91 SAVERNAKE ROAD, LONDON, NW3**

DRAWING TITLE

**PROPOSED PLANS 1 OF 2**

SCALE

**1:100@A3**

DATE

**03.17**

**FT | ARCHITECTS**

Hamilton House  
Mabledon Place  
Bloomsbury  
WC1H 9BB

020 7953 0388

www.ftarchitects.co.uk

DRAWING No.

**346\_10\_01**

REVISION

SCALE

0 (metres)

5

