

PROPOSED SECTION CC

BEDROOM



RECEPTION

RECEPTION


DARK GREY ALUMINIUM
FRAME OBSCURED
GLAZING AND CLEAR GLASS
ROOF

WILLOW
COTTAGES

REAR
COURTYARD

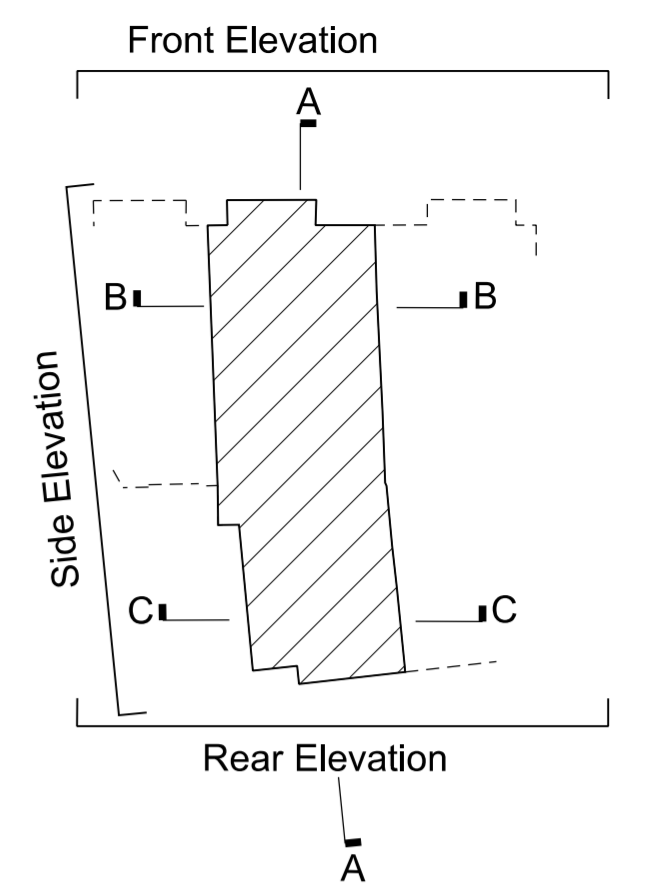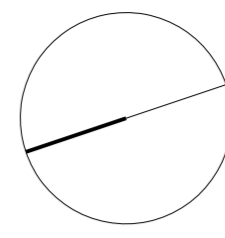

Proposed Section CC

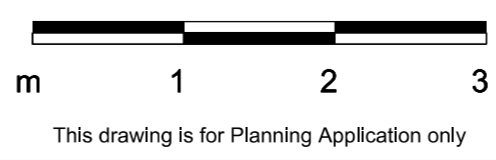

ungar architects 10 - 12 Perrins Court London, NW3 1QS UK Tel: +44 (0)20 7431 7547	Project 31 Willoughby Road	
	Subject Proposed Section CC	
	Scale 1:50	Date 02/12/2014
	Original Size A2	
Unless indicated below, this drawing is for information only.		
Issue / Revision	Date	Rev.
Planning	16.12.16	B
Planning	13.03.17	C
Drawing No. 109_PLA_SEC_CC		