

Copyright of this drawing belongs to & is owned by **THIRDWAY INTERIORS** and shall remain confidential without consent by **THIRDWAY INTERIORS**. Any person, firm or company unlawfully reproducing or distributing this drawing or in any way infringing the copyright therein will be prosecuted.

This document is the property of **THIRDWAY INTERIORS**. Copyright is reserved by them, and the drawing is issued on the condition that it is not copied, reproduced or re-used by any person, firm or company without the either written or oral, without the consent in writing from **THIRDWAY INTERIORS**.

Note
ALL DIMENSIONS MUST BE CHECKED DO NOT SCALE FROM THIS DRAWING. THIS DRAWING IS FOR DISCUSSION PURPOSE ONLY AND IS SUBJECT TO FIRE OFFICER AND BUILDING REGULATION APPROVALS BEING OBTAINED.

Drawing Approval

Client Signature	
Printed Name	
ThirdWay Initials	
Signature	
Date	
Specification Ref	

- Status**
- Preliminary/Info.
 - Contract
 - Construction
 - Approval/Comment
 - As-Built
 - Building Control

Revision Detail

Rev	Detail	By	Date

CONSTRUCTION DRAWING

Client

MOORGARTH GROUP

Project Title

GROUND FLOOR 175-185 GRAYS INN ROAD GRENVILLE HOUSE LONDON WC1X 8UE


Drawing Title

GROUND FLOOR WORKING DRAWING EXTERIOR SIGNAGE

Date: 13.03.2017 **Drawn By:** DR

Scale: 1:50@A3 **Rev:** D

Drawing No: TM-1206-G-EXT

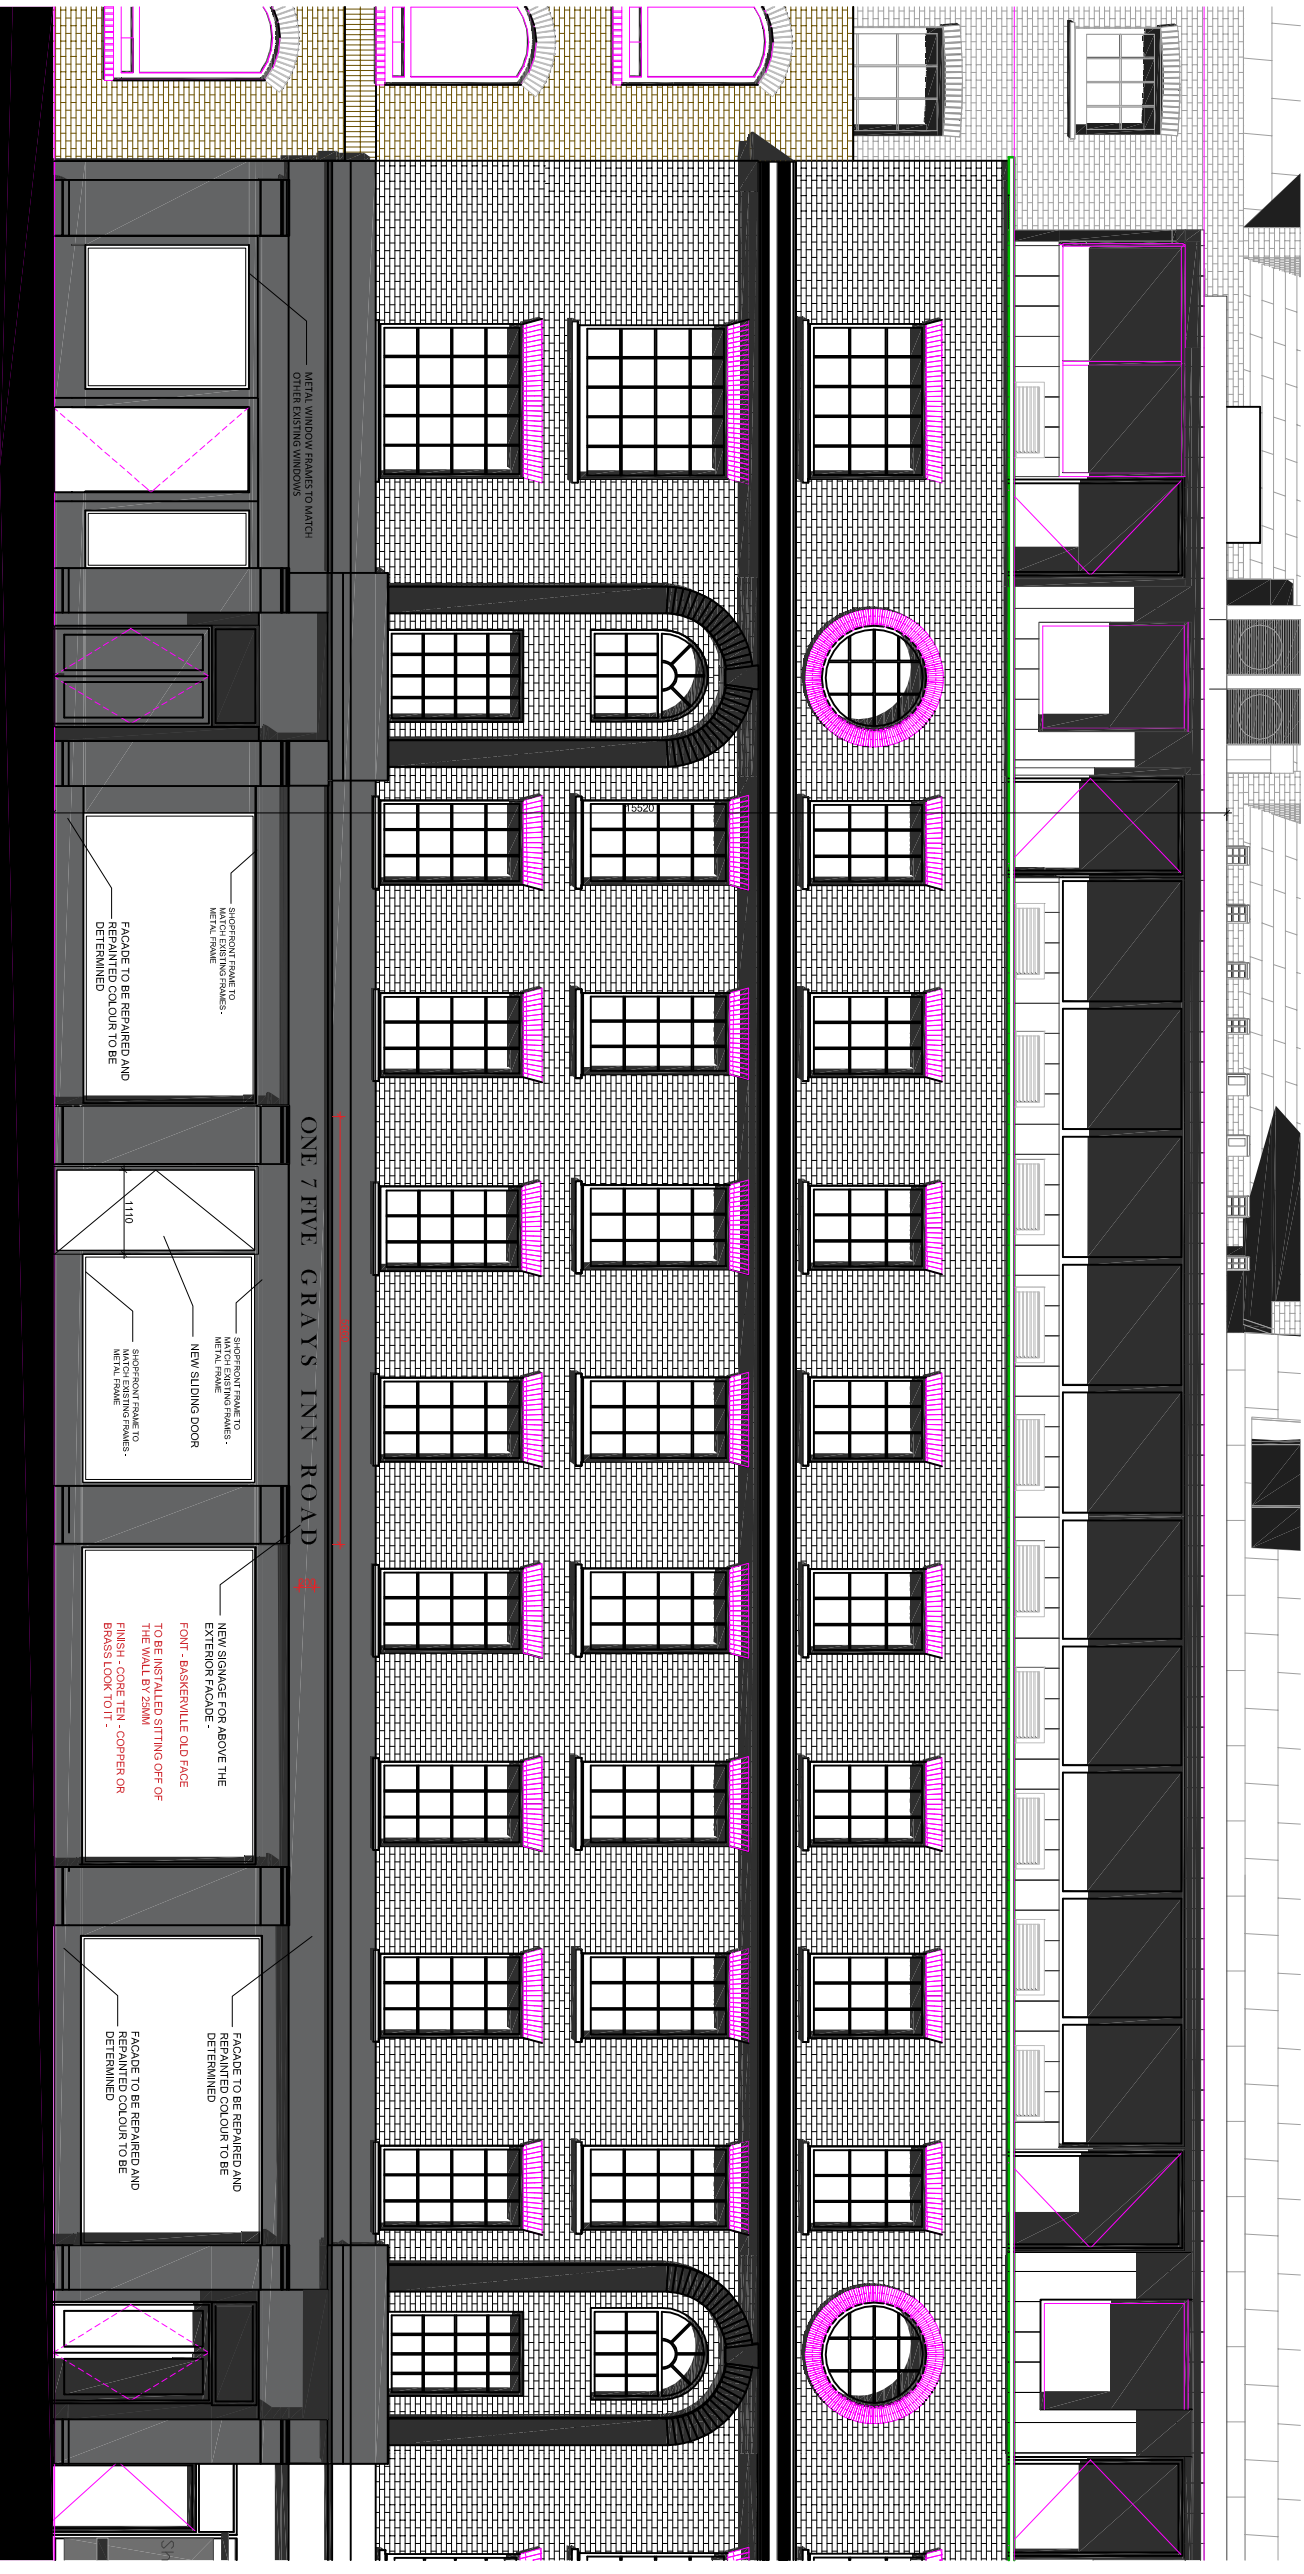

1.100 - ELEVATION AA

ONE 7 FIVE GRAYS INN ROAD

SHOPFRONT FRAME TO MATCH EXISTING FRAMES - METAL FRAME

FACADE TO BE REPAIRED AND REPAINTED COLOUR TO BE DETERMINED

1110

SHOPFRONT FRAME TO MATCH EXISTING FRAMES - METAL FRAME

SHOPFRONT FRAME TO MATCH EXISTING FRAMES - METAL FRAME

NEW SLIDING DOOR

FACADE TO BE REPAIRED AND REPAINTED COLOUR TO BE DETERMINED

1110

SHOPFRONT FRAME TO MATCH EXISTING FRAMES - METAL FRAME

NEW SLIDING DOOR

NEW SIGNAGE FOR ABOVE THE EXTERIOR FACADE - FONT - BASKERVILLE OLD FACE TO BE INSTALLED SITTING OFF OF THE WALL BY 25MM FINISH - CORE TEN - COPPER OR BRASS LOOK TO IT -

FACADE TO BE REPAIRED AND REPAINTED COLOUR TO BE DETERMINED

NEW SIGNAGE FOR ABOVE THE EXTERIOR FACADE - FONT - BASKERVILLE OLD FACE TO BE INSTALLED SITTING OFF OF THE WALL BY 25MM FINISH - CORE TEN - COPPER OR BRASS LOOK TO IT -

1.50 - ELEVATION AA