




DO NOT SCALE from this drawing
Contractors must verify all dimensions
on site before setting out, commencing
work, or making any shop drawings.

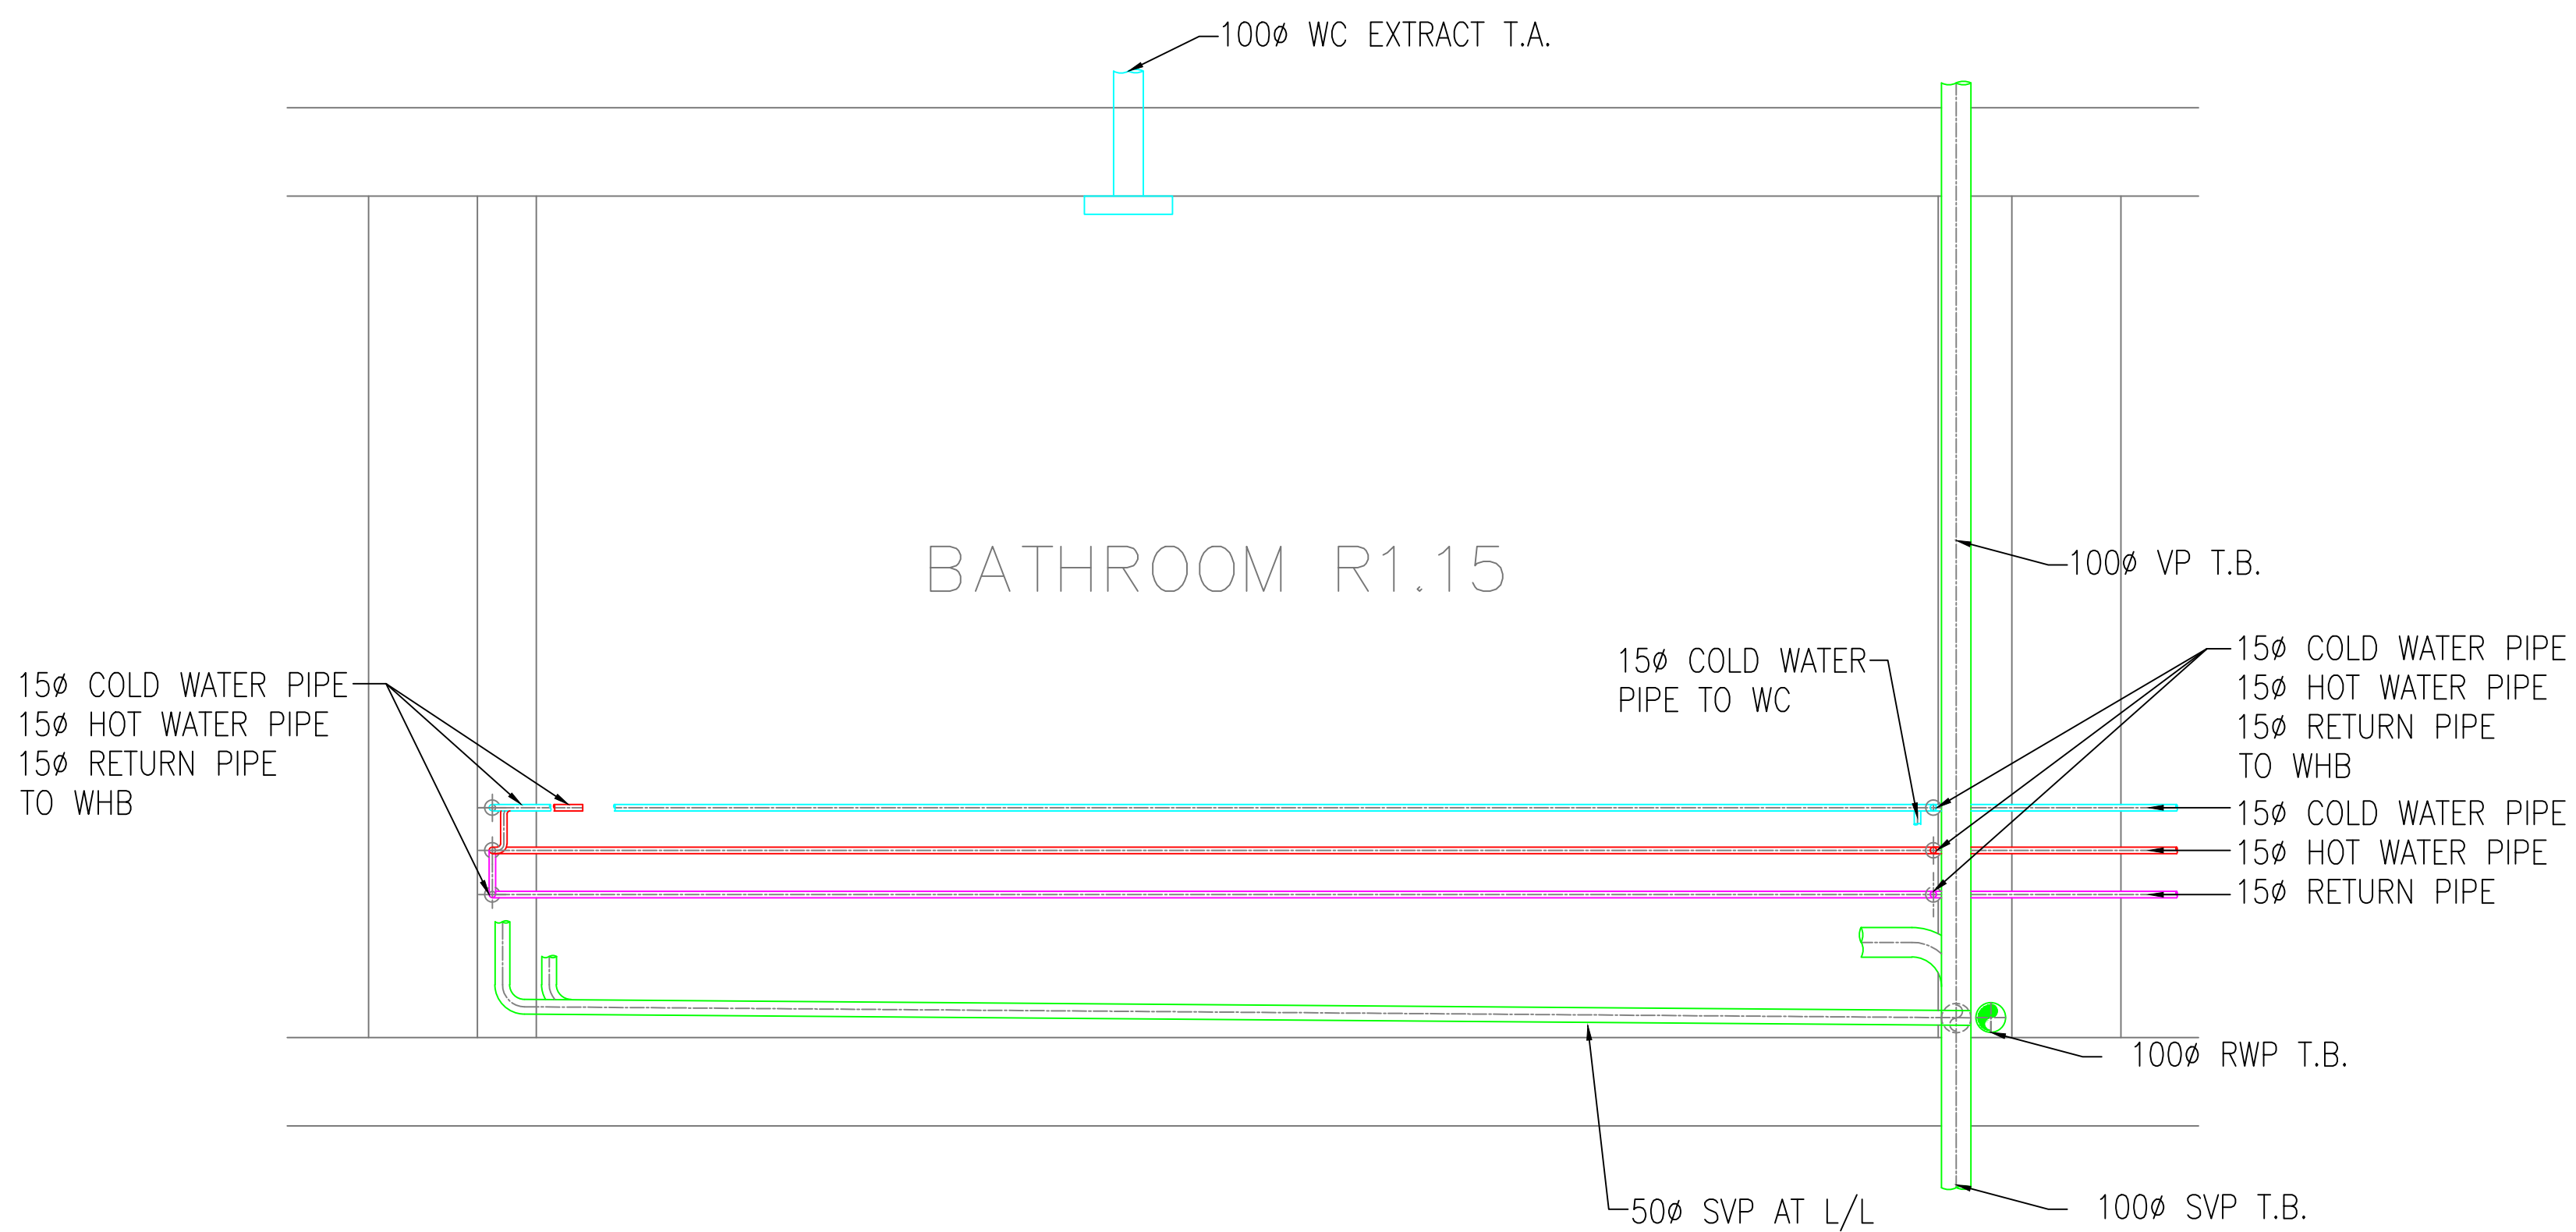

SECTION D-D

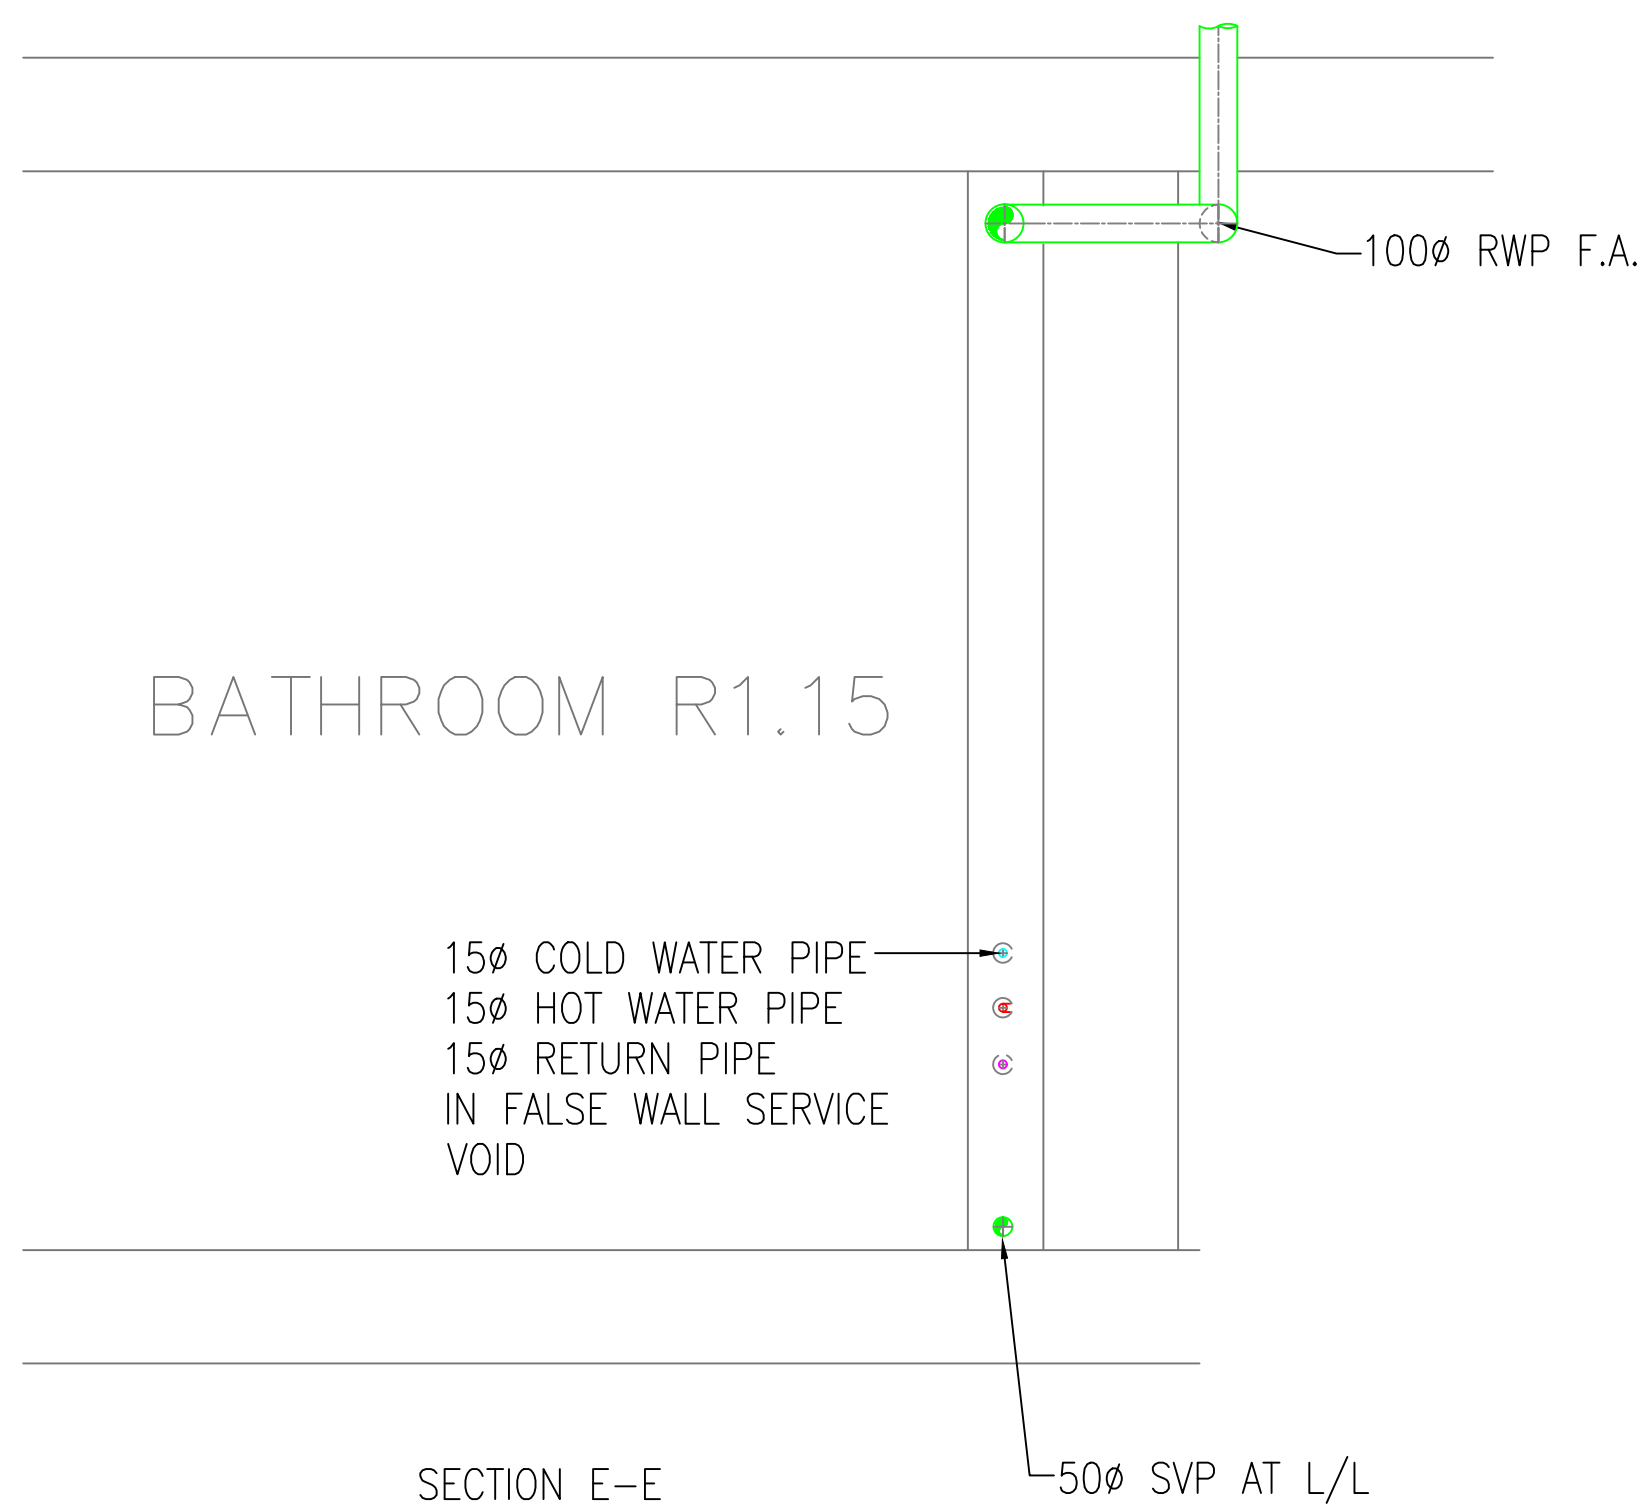

SECTION E-E

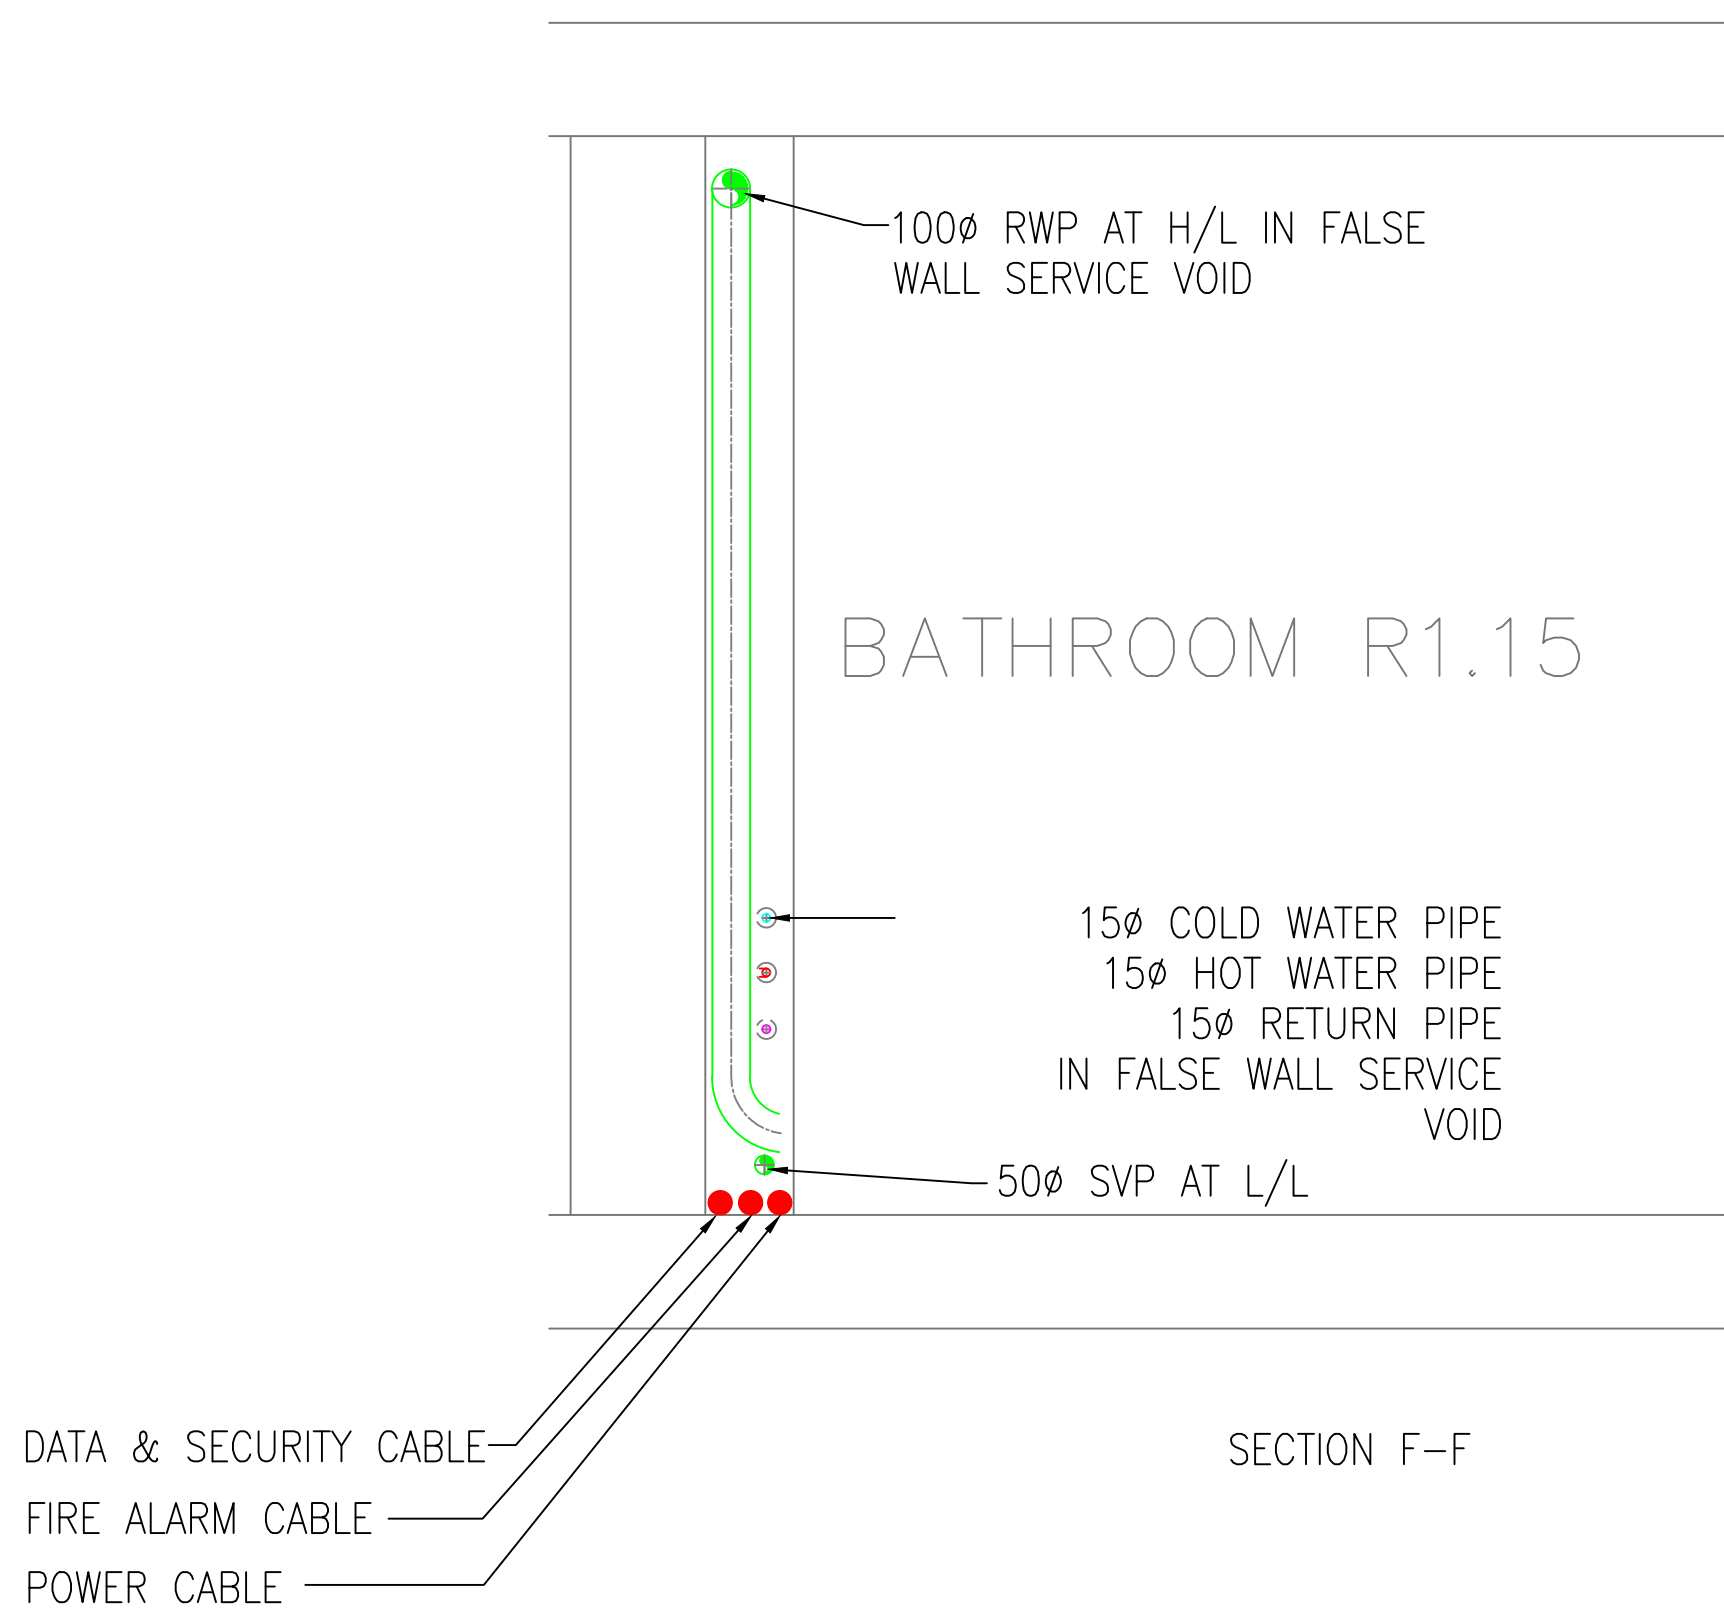

SECTION F-F