



rpa:group
 51-53 church road
 colford, midlesex, TW15 2JY
 telephone: +44 (0) 1784 255 579
 facsimile: +44 (0) 1784 247 300
 website: www.rpagroup.com

strict attention to these drawings and the dimensions and conditions shown by these drawings prior to commencement of any work. All contractors are deemed to have made themselves aware of the contract. Shopping details must be submitted to the office for approval before proceeding with fabrication. This drawing is the property of rpa. Copyright is reserved and all rights are reserved. It is reproduced, related or declared to any unauthorised person, either wholly or in part without the consent in writing of rpa.



brot kultur
 154-155 Tottenham
 Court Rd
 London, W17 2NG
 UK



CLIENT JOB NO.

DRAWING TITLE
OUT DOOR SEATING PLAN

DESIGN BY	DATE	CHECKED
mc	NOV 16	CS
JOB NO.	DRAWING NO.	REVISION
2004428	A910	A

FOR APPROVAL

scale 1:100 @ A3

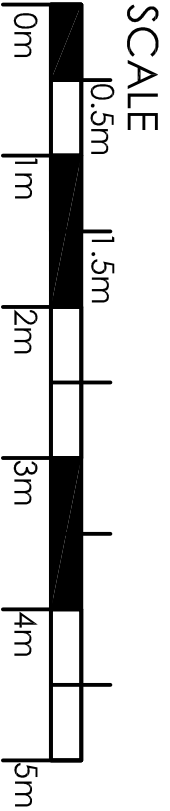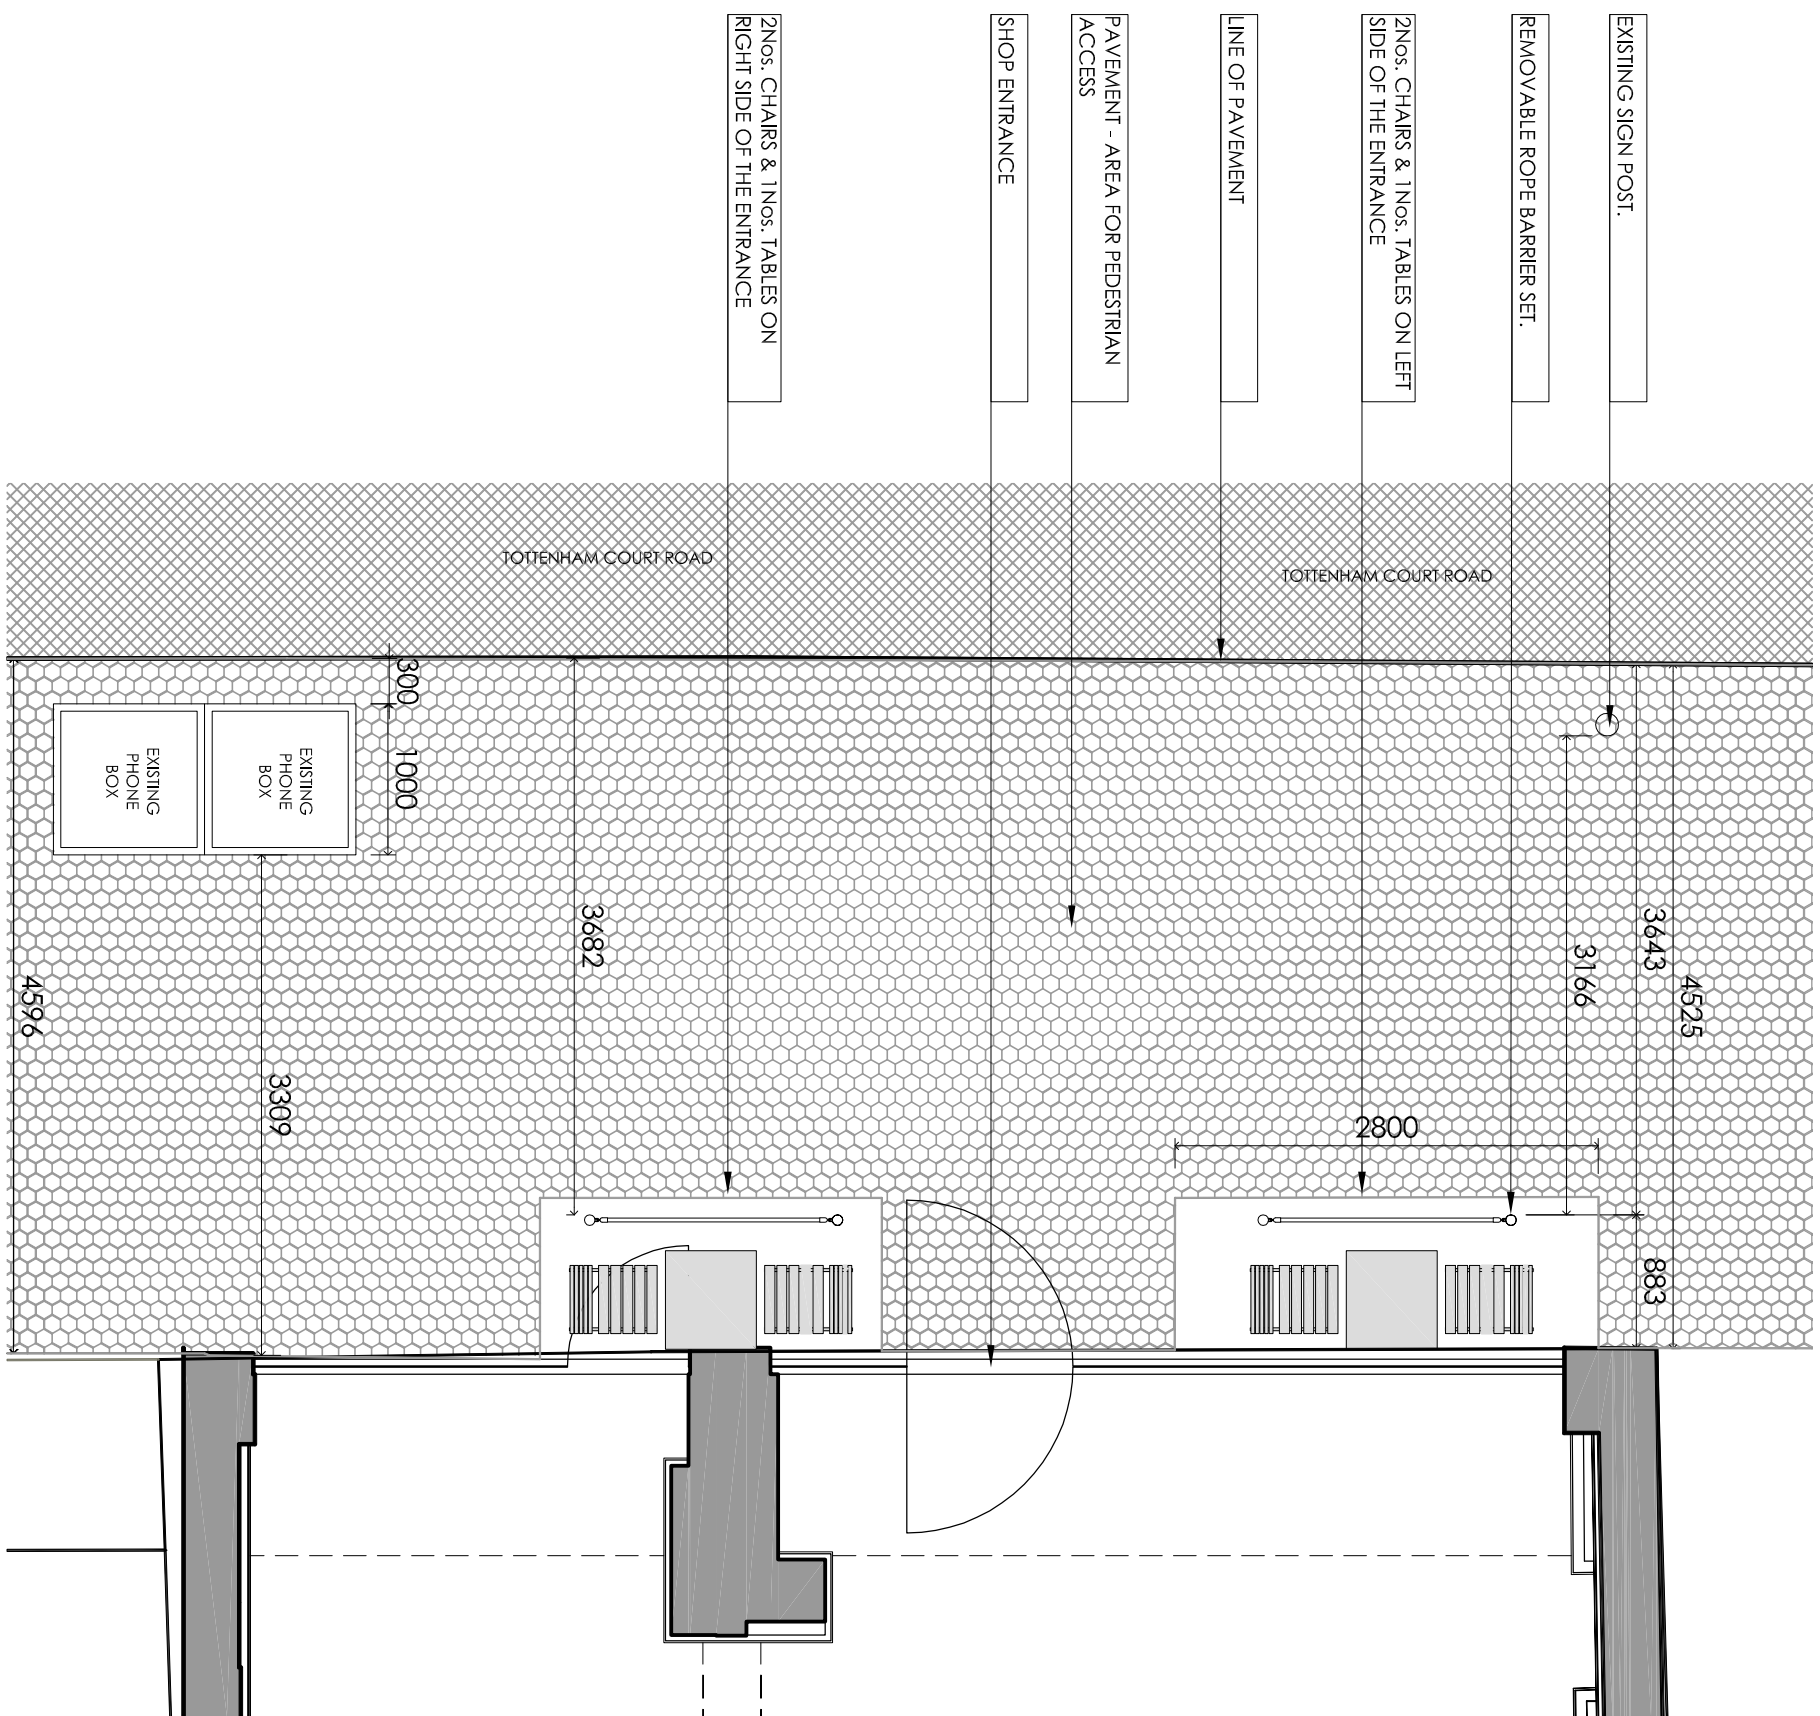

out door seating plan
 scale 1:100 @ a3