


FRONT (SOUTH) DEMOLITION ELEVATION

(NORTH) DEMOLITION ELEVATION

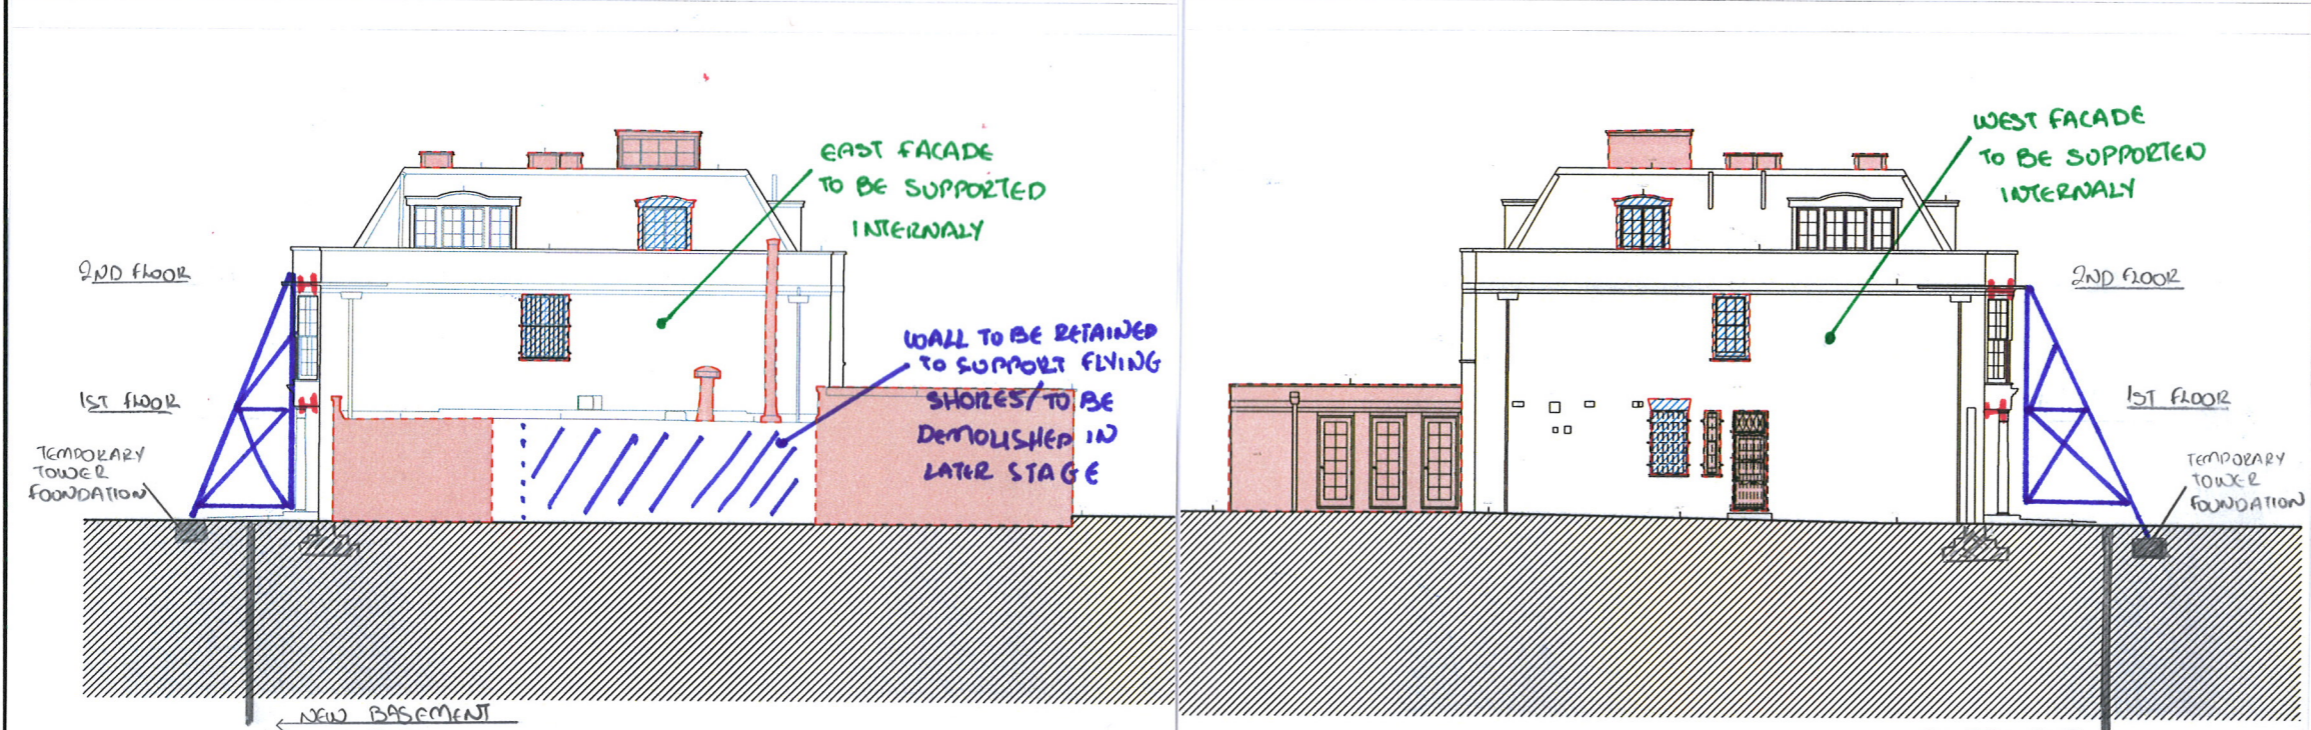

SIDE (EAST) DEMOLITION ELEVATION

(WEST) DEMOLITION ELEVATION

Do not scale from this drawing.

SAFETY HEALTH AND ENVIRONMENTAL INFORMATION

IN ADDITION TO THE HAZARD/RISKS NORMALLY ASSOCIATED WITH THE TYPES OF WORK DETAILED ON THIS DRAWING, NOTE THE FOLLOWING RISKS AND INFORMATION.

RISKS LISTED HERE ARE NOT EXHAUSTIVE. REFER TO DESIGN ASSESSMENT FORM NO.

CONSTRUCTION

DEMOLITION

FOR INFORMATION RELATING TO USE, CLEANING AND MAINTENANCE SEE THE HEALTH AND SAFETY FILE

IT IS ASSUMED THAT ALL WORKS WILL BE CARRIED OUT BY A COMPETENT CONTRACTOR WORKING, WHERE APPROPRIATE, TO AN APPROVED METHOD STATEMENT.

Rev.	Date	Description	Drawn	Chkd.	Appd.
P2	20/01	BRICK WALLS TEMPORARY SUPPORT UPDATED	VB	NMcS	NMcS
P1	23/01	PRELIMINARY ISSUE	VB	NMcS	NMcS

FAIRHURST Client:

135 Park Street
LONDON
SE1 9EA

Tel: 020 7828 8205
Fax: 084 4381 4412
Fairhurst.co.uk

METROPOLIS

Project Title:

50 AVENUE ROAD

Drawing Title:

TEMPORARY WORKS - ELEVATIONS

Scale of A3:	NOT IN SCALE	Status:	PRELIMINARY
Drawn:	VB	Checked:	NMcS
Date:	02 FEB 17	Approved:	NMcS
Drawing No.:	117121 - SK003	Date:	02 FEB 17
		Revision:	P2